



GOMALANDET AKTIVITETSHUS
 PLAN 1
 M = 1:100

BTA 716m²

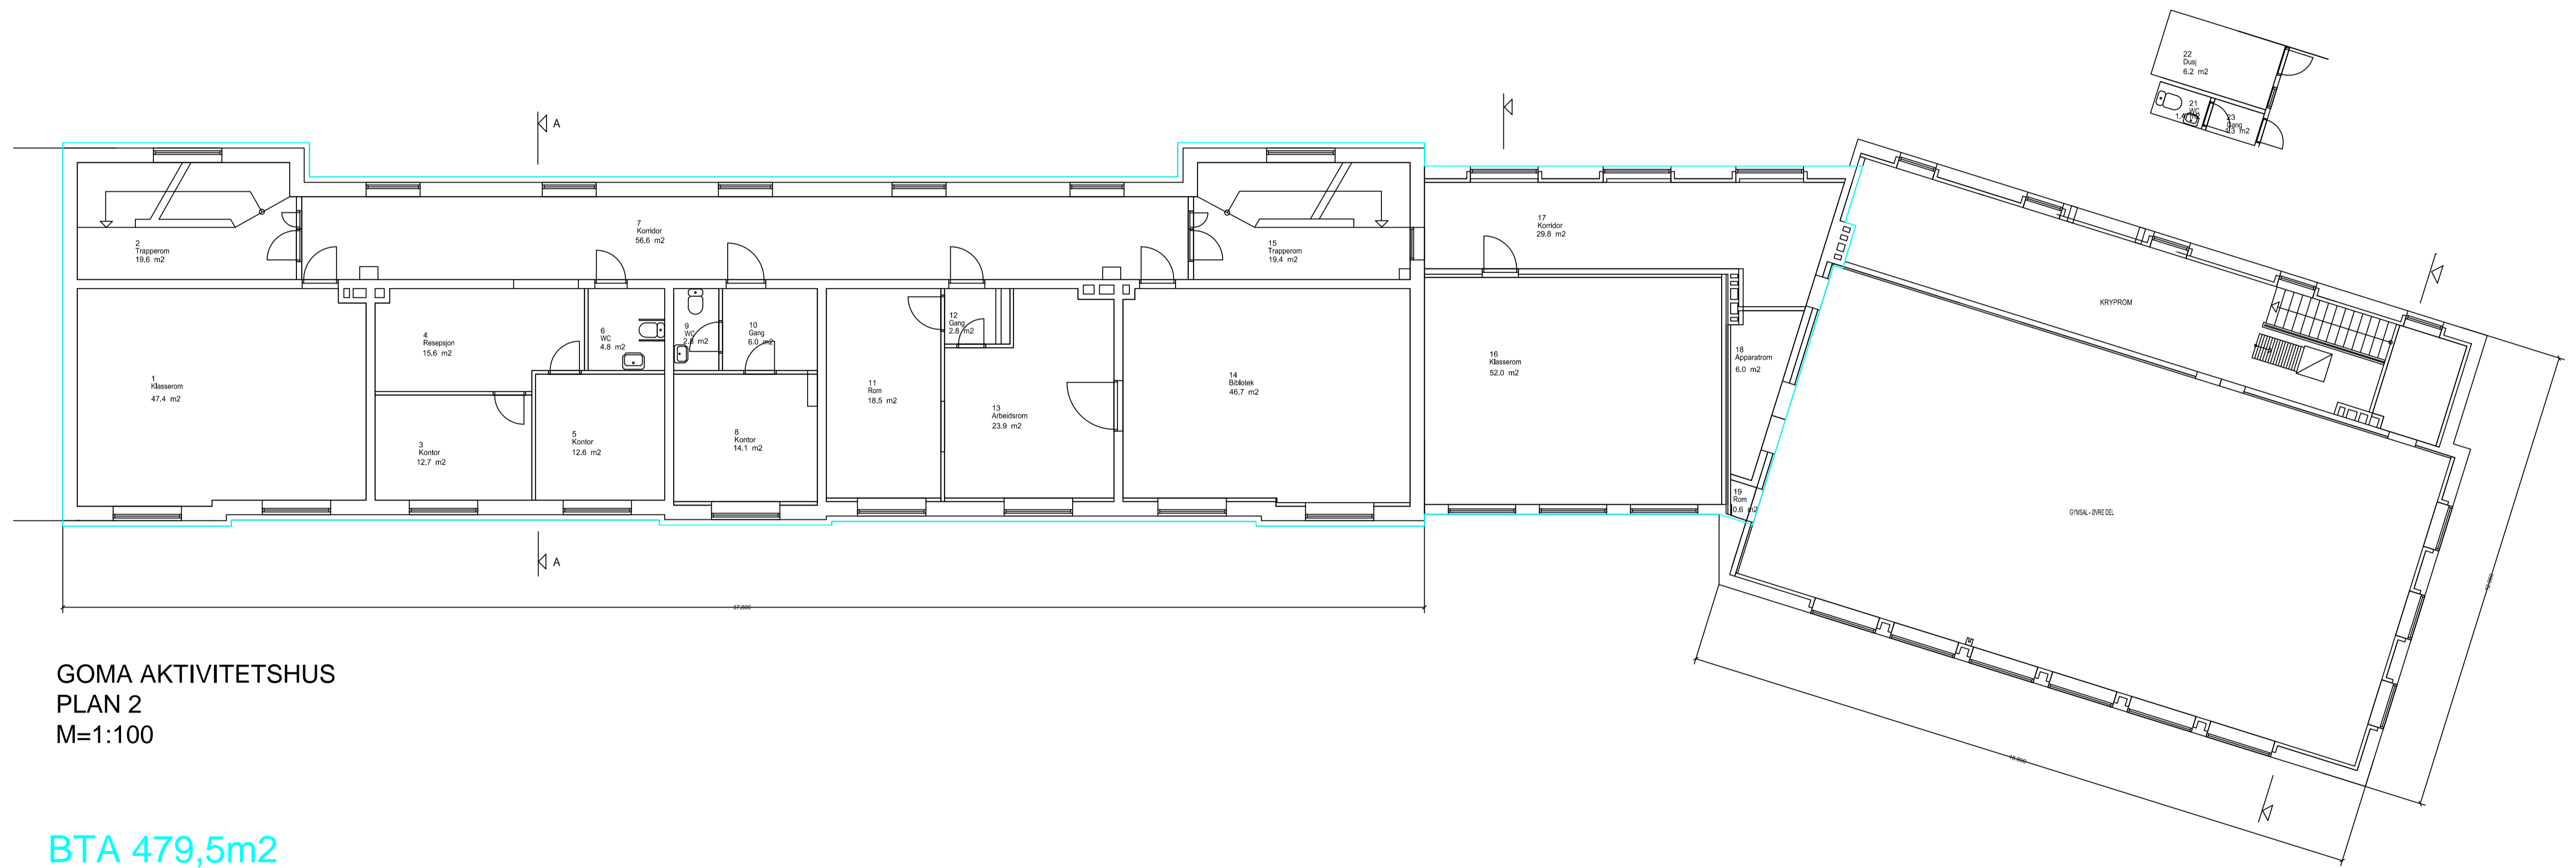

GOMA AKTIVITETSHUS
 PLAN 2
 M=1:100

BTA 479,5m²

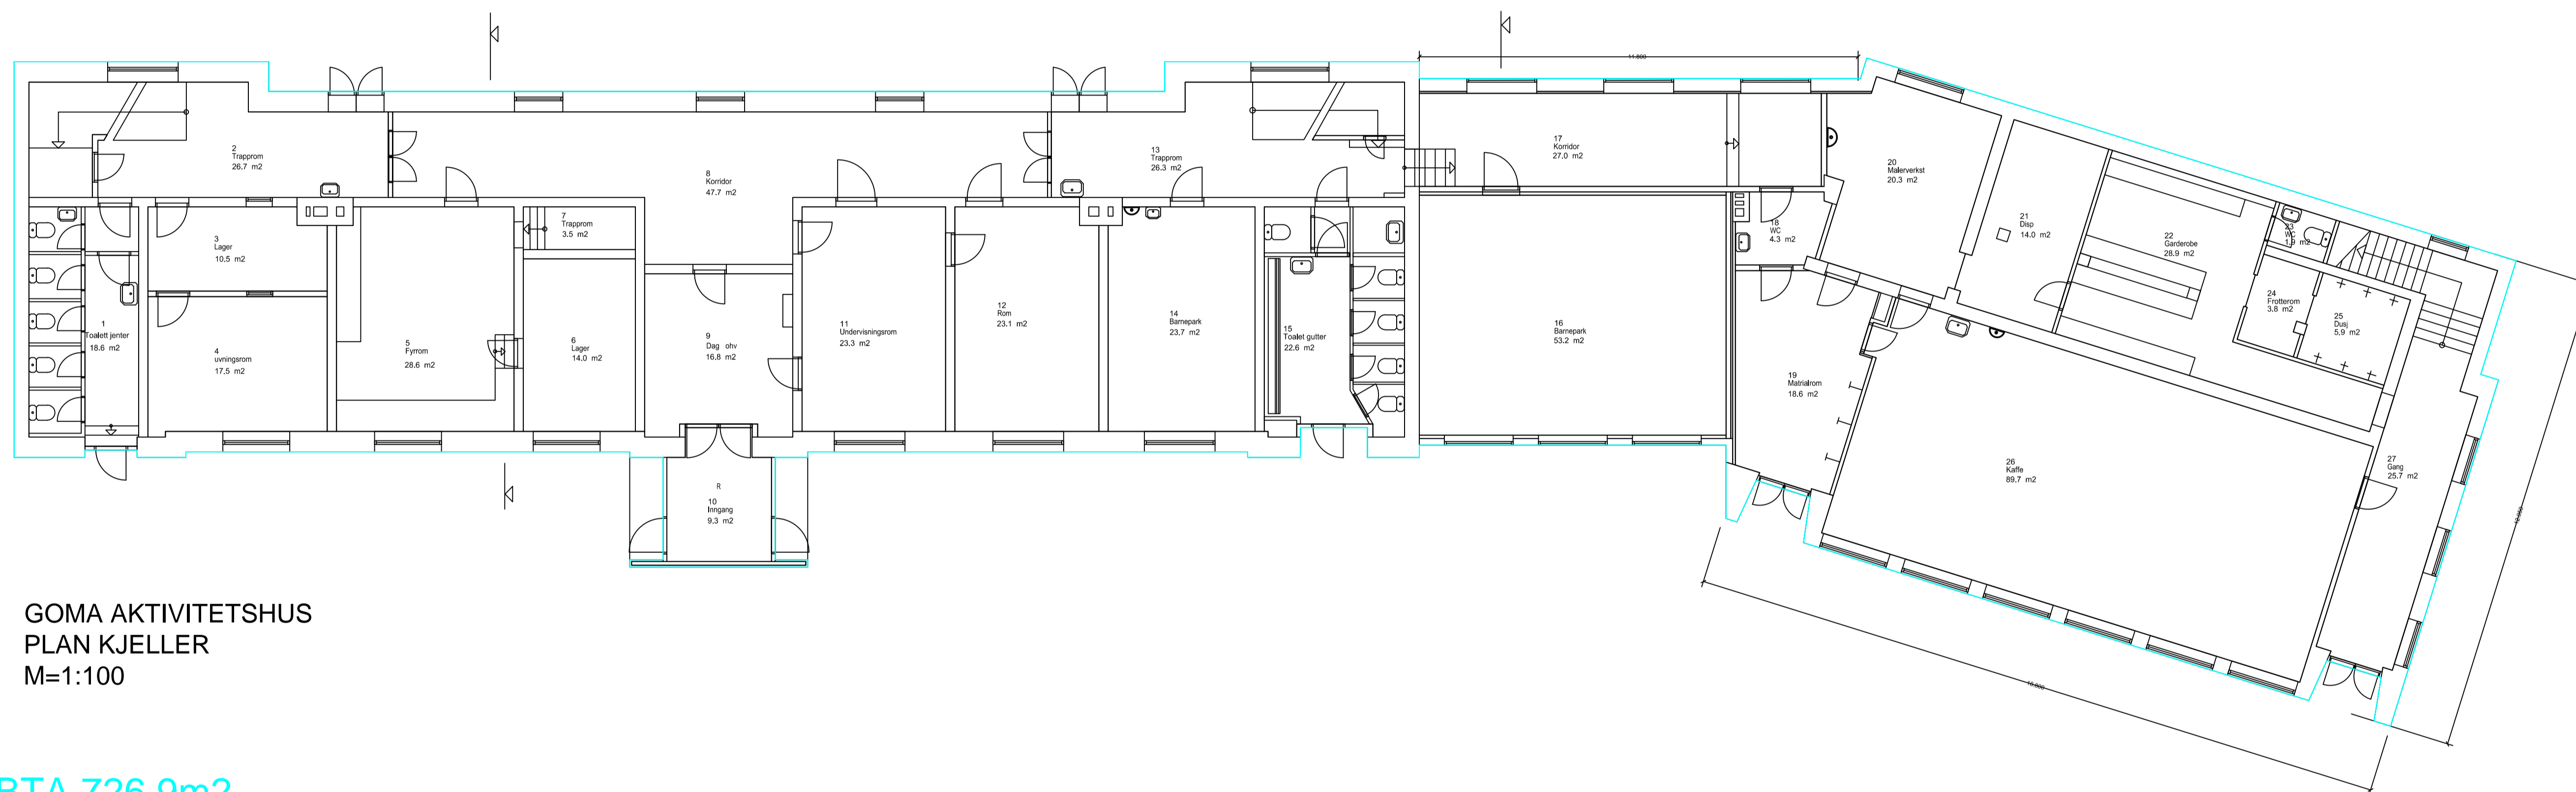

GOMA AKTIVITETSHUS
 PLAN KJELLER
 M=1:100

BTA 726,9m²

