




SB PROFILE

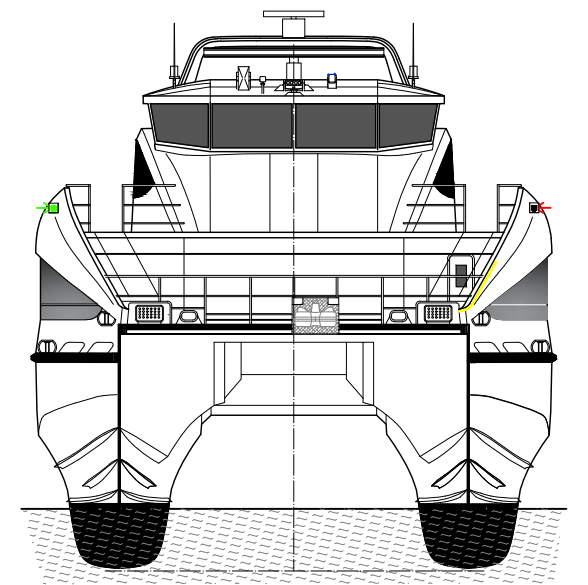

FRONT

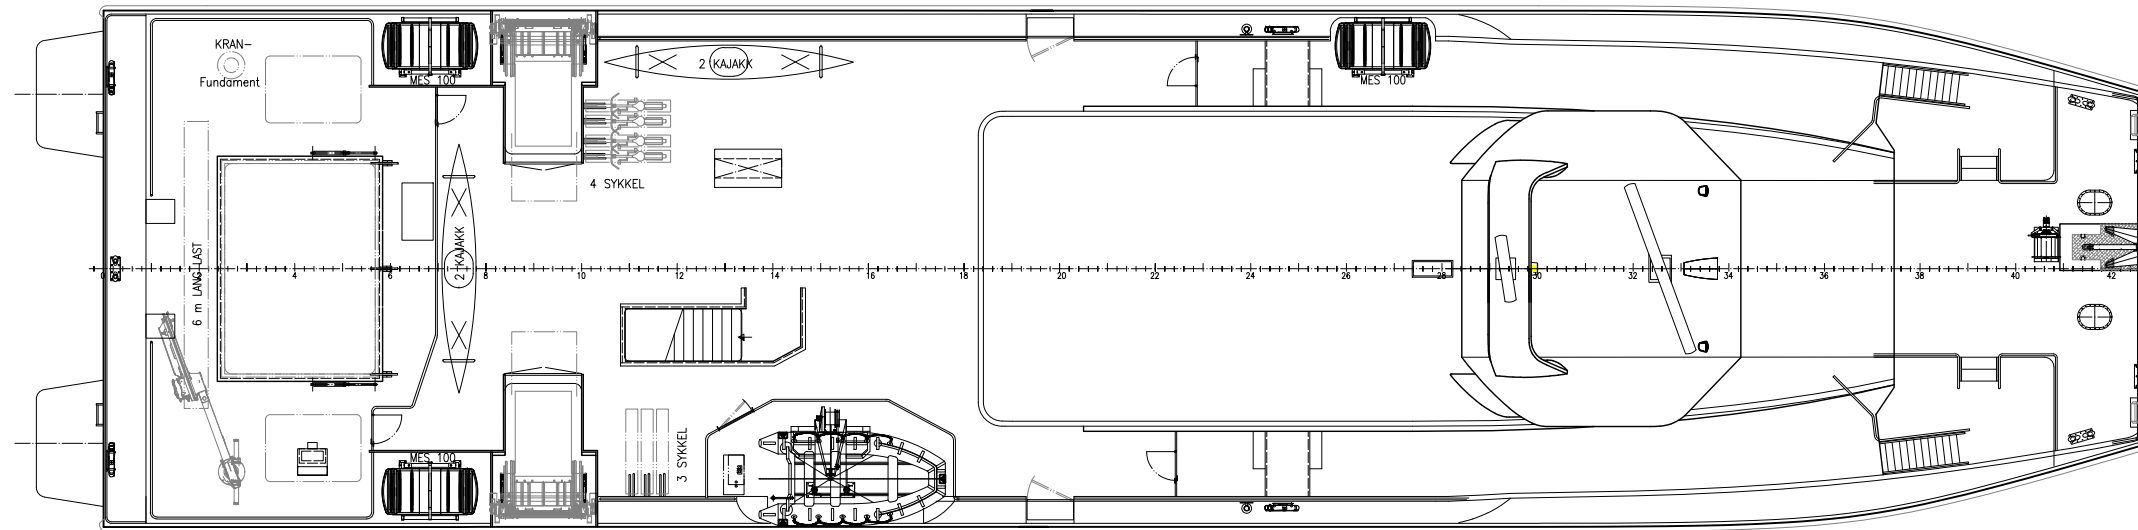

01-DEKK

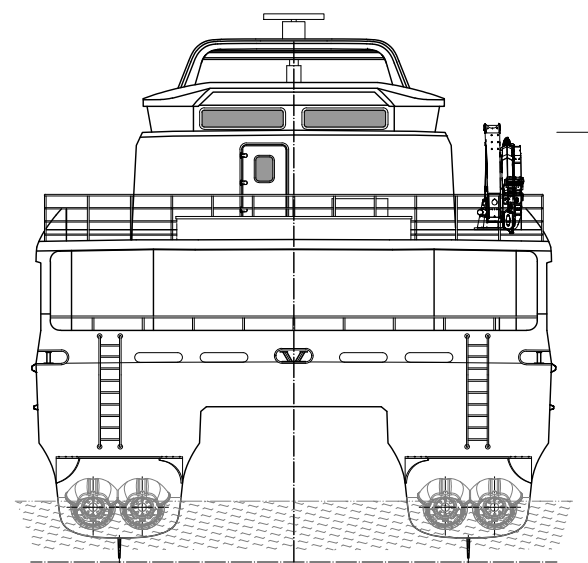

AFT SHIP

MAIN DIMENSIONS:

Length (Loa)	44,60 m
Length (Lwl)	41,90 m
Breadth	10,80 m
Depth Maindeck	4,15 - 4,55 m
Draft	1,38 m
Passangers	193
DnV +1A1 HSLC R2 Passenger	
NOR Fartsområde 4	

Rev.	Om råde	Dato	Beskrivelse	Laget av	Kontr.	Godkj.
-	-	-	-	-	-	-
<small>This drawing and the design is our property and must not be disclosed to any third party without permission.</small> Date: 04.05.2019 Checked: TAA Drawn: KJL Stand.check: BR Plotted: BR Scale: 1:150				Brødrene Aa AS N-6829 Hyen, NORWAY Tel: +47 57868700 Fax: +47 57869914 E-post: braa@braa.no - www.braa.no Project/Vessel: Nordland Fylke		
Title: General Arrangement External				Repl. for: --- Repl. by: ---		
Drawing no.: 304 - 101 - 23659 - T - 1						