
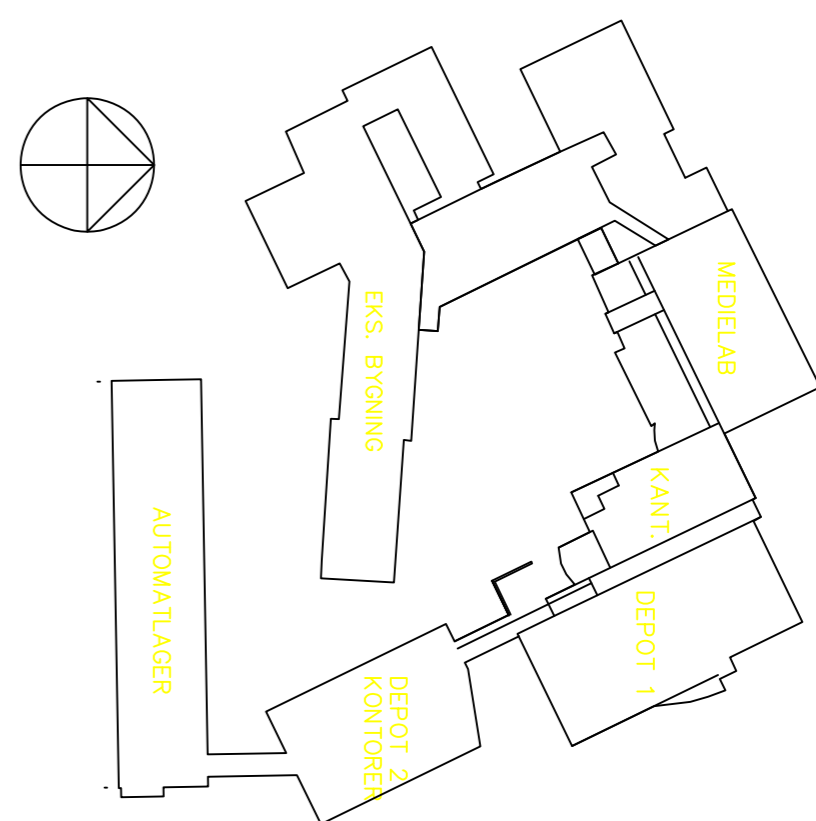


PLAN 1. ETG. (ARKITEKT)

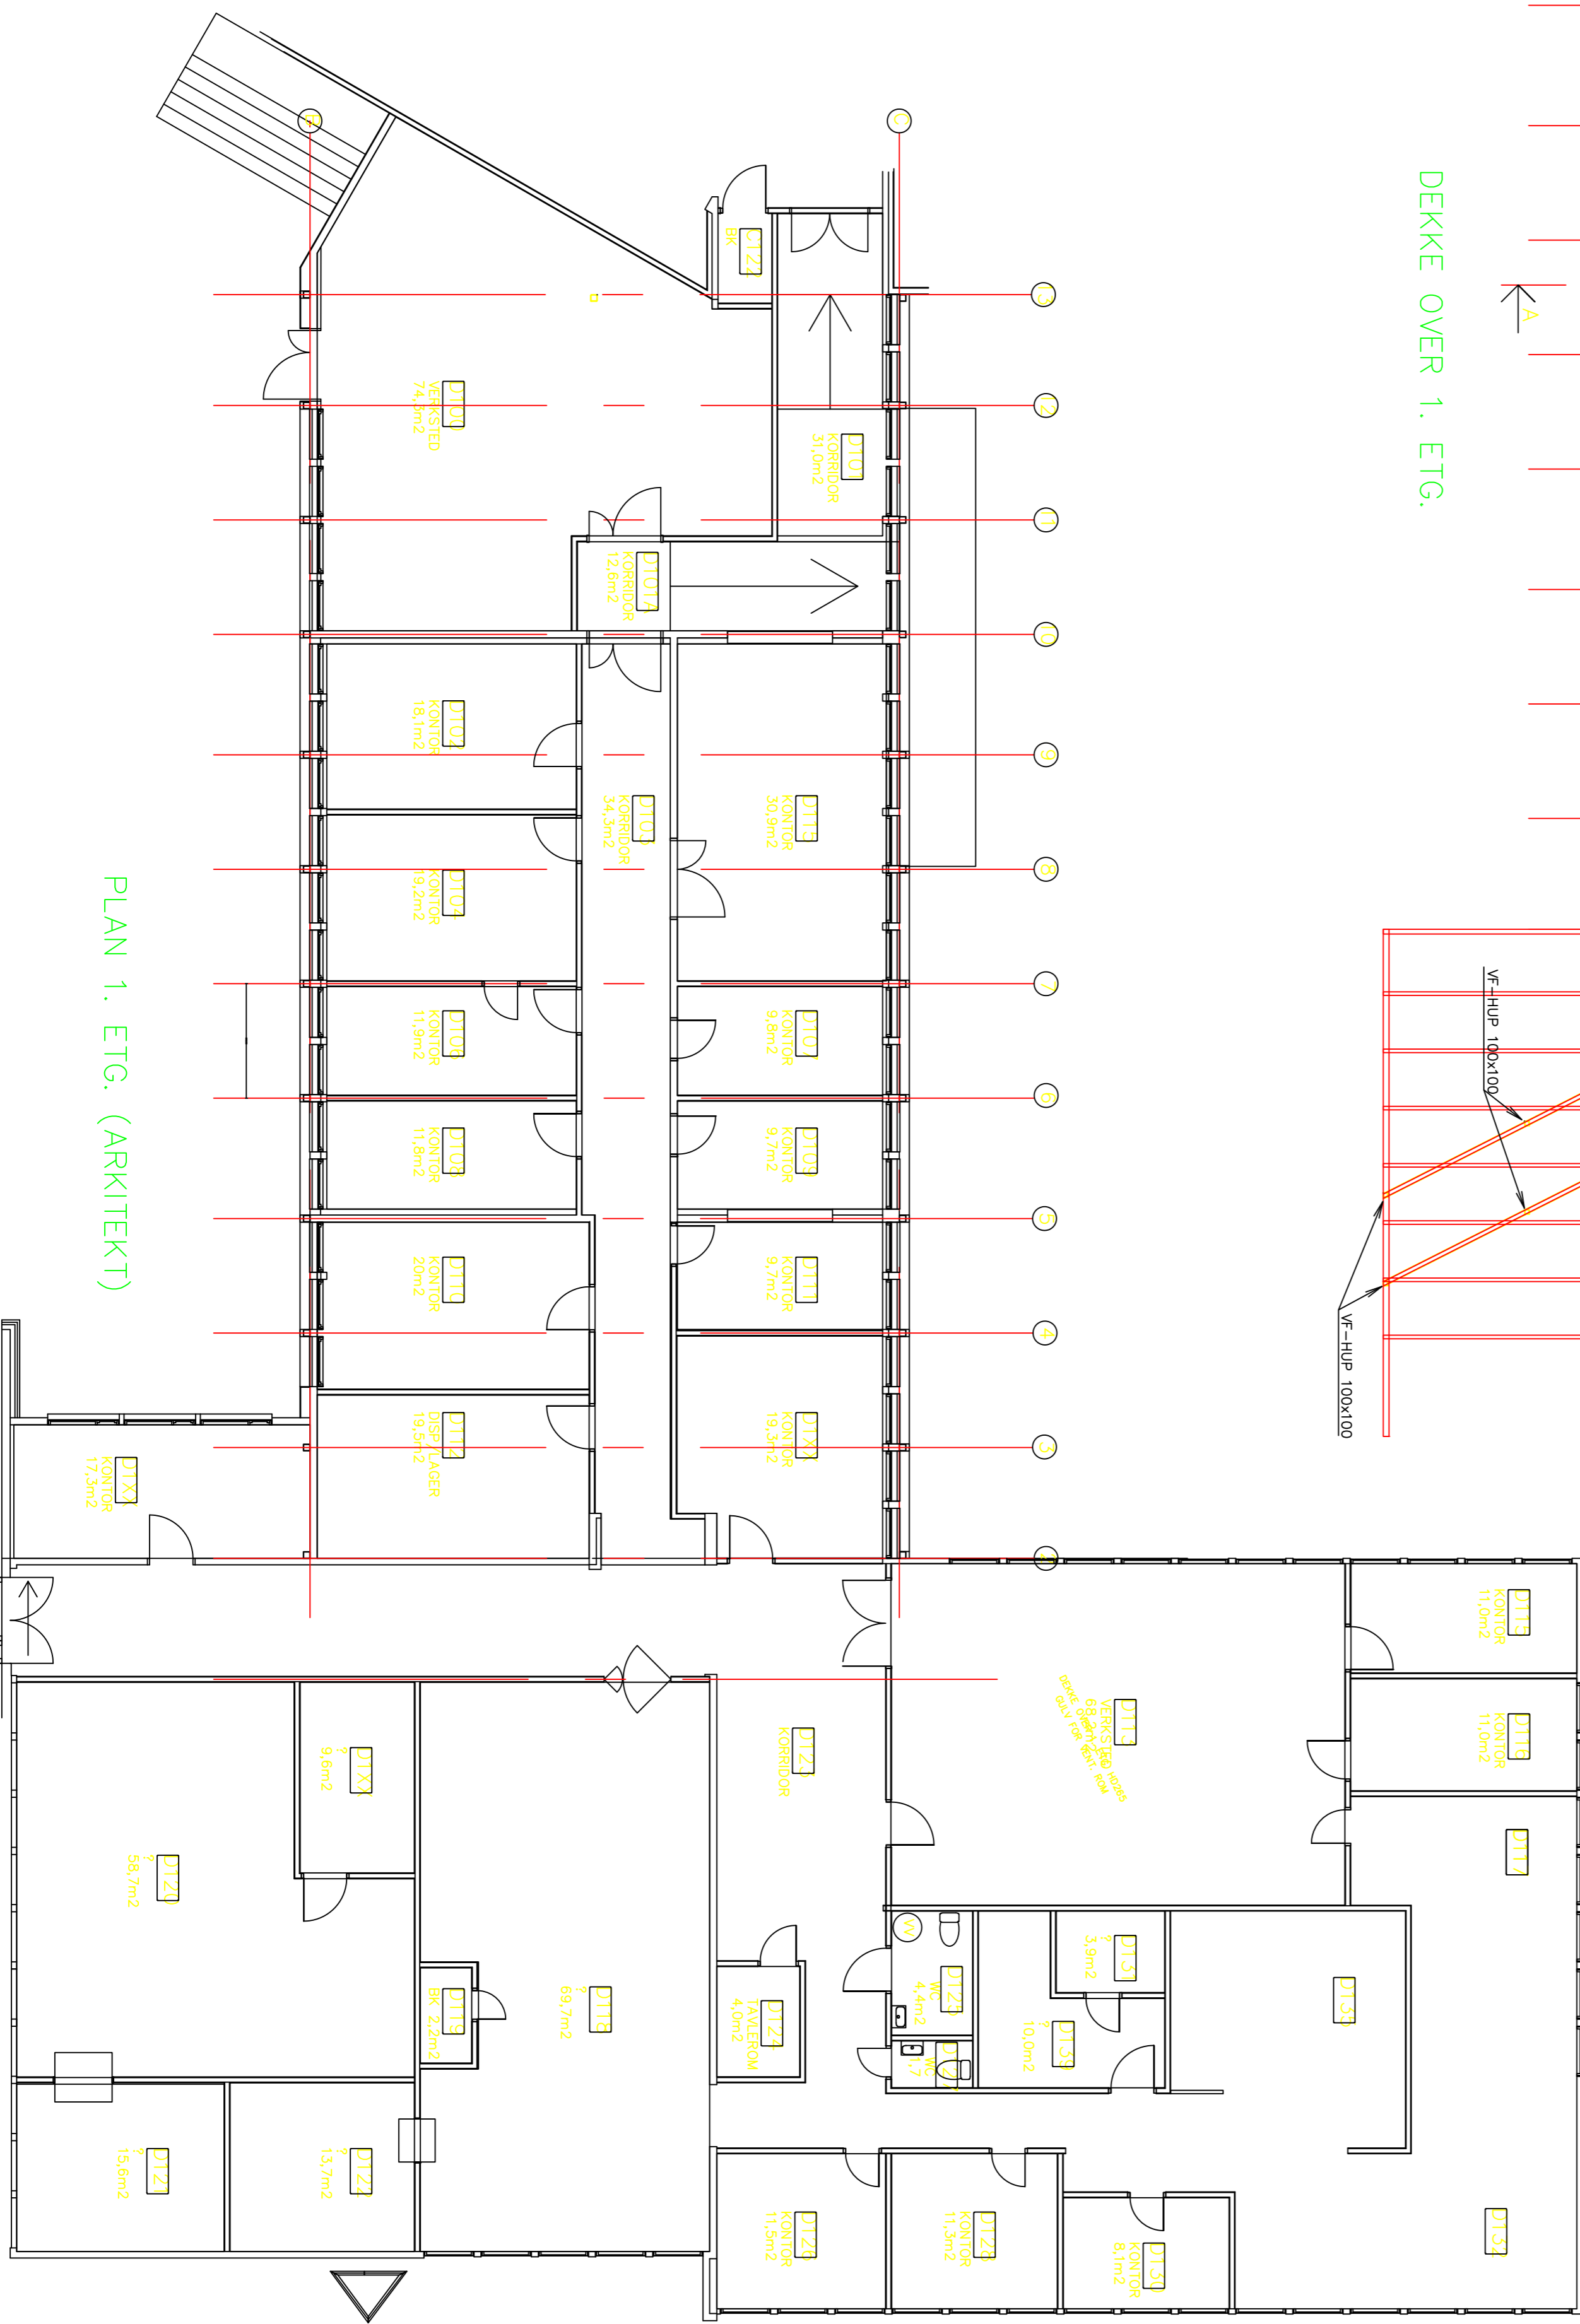

REV.	REVISION	DATO	PRO	KPR

**FORPROSJEKT**  
**STATSBYGG**  
 10300  
 Påbygg teknisk avd.  
 Arkivbygget


<b>A</b>	TOPT arkitekter A/S VNAALNPA Fr. Nordersteg 2c, postboks 1274, 8802 Mo i Rano E-Mail : toptk@tdi-arkitekter.no
<b>B</b>	NORRLAND TEKNISK AS PB 65 8801 MO RANFAX: 75 12 48 60 E-Mail : fork@nordland-tenk.no
<b>E</b>	ELEKTROADGIVERNE AS Trafalder 50, Jernvoll, Pb. 4344, 8088 Bodø Tlf: 75 56 62 00 Fax: 75 56 62 01 E-Mail : post@ergno
<b>V</b>	INTEKNO A/S P.B. 237 8601 MO   RAMA Tlf: 75 12 93 80 Fax: 75 12 93 90 E-Mail : mod@intekno

**MALEST 1:100** **ANSV PROR. FM** **TEGNET. FM**  
**ANSV KPER. RS**


**TEGNING**  
**DEKKE OVER 1. ETG**

KOMPLEKSNR:	BYGG NR:	FASE	STATUS
796	12131	B1	C
FAK	ETASJE	SKODE	TYPE
B	01	20C	20
			LØPENR
			001
			REV
			0



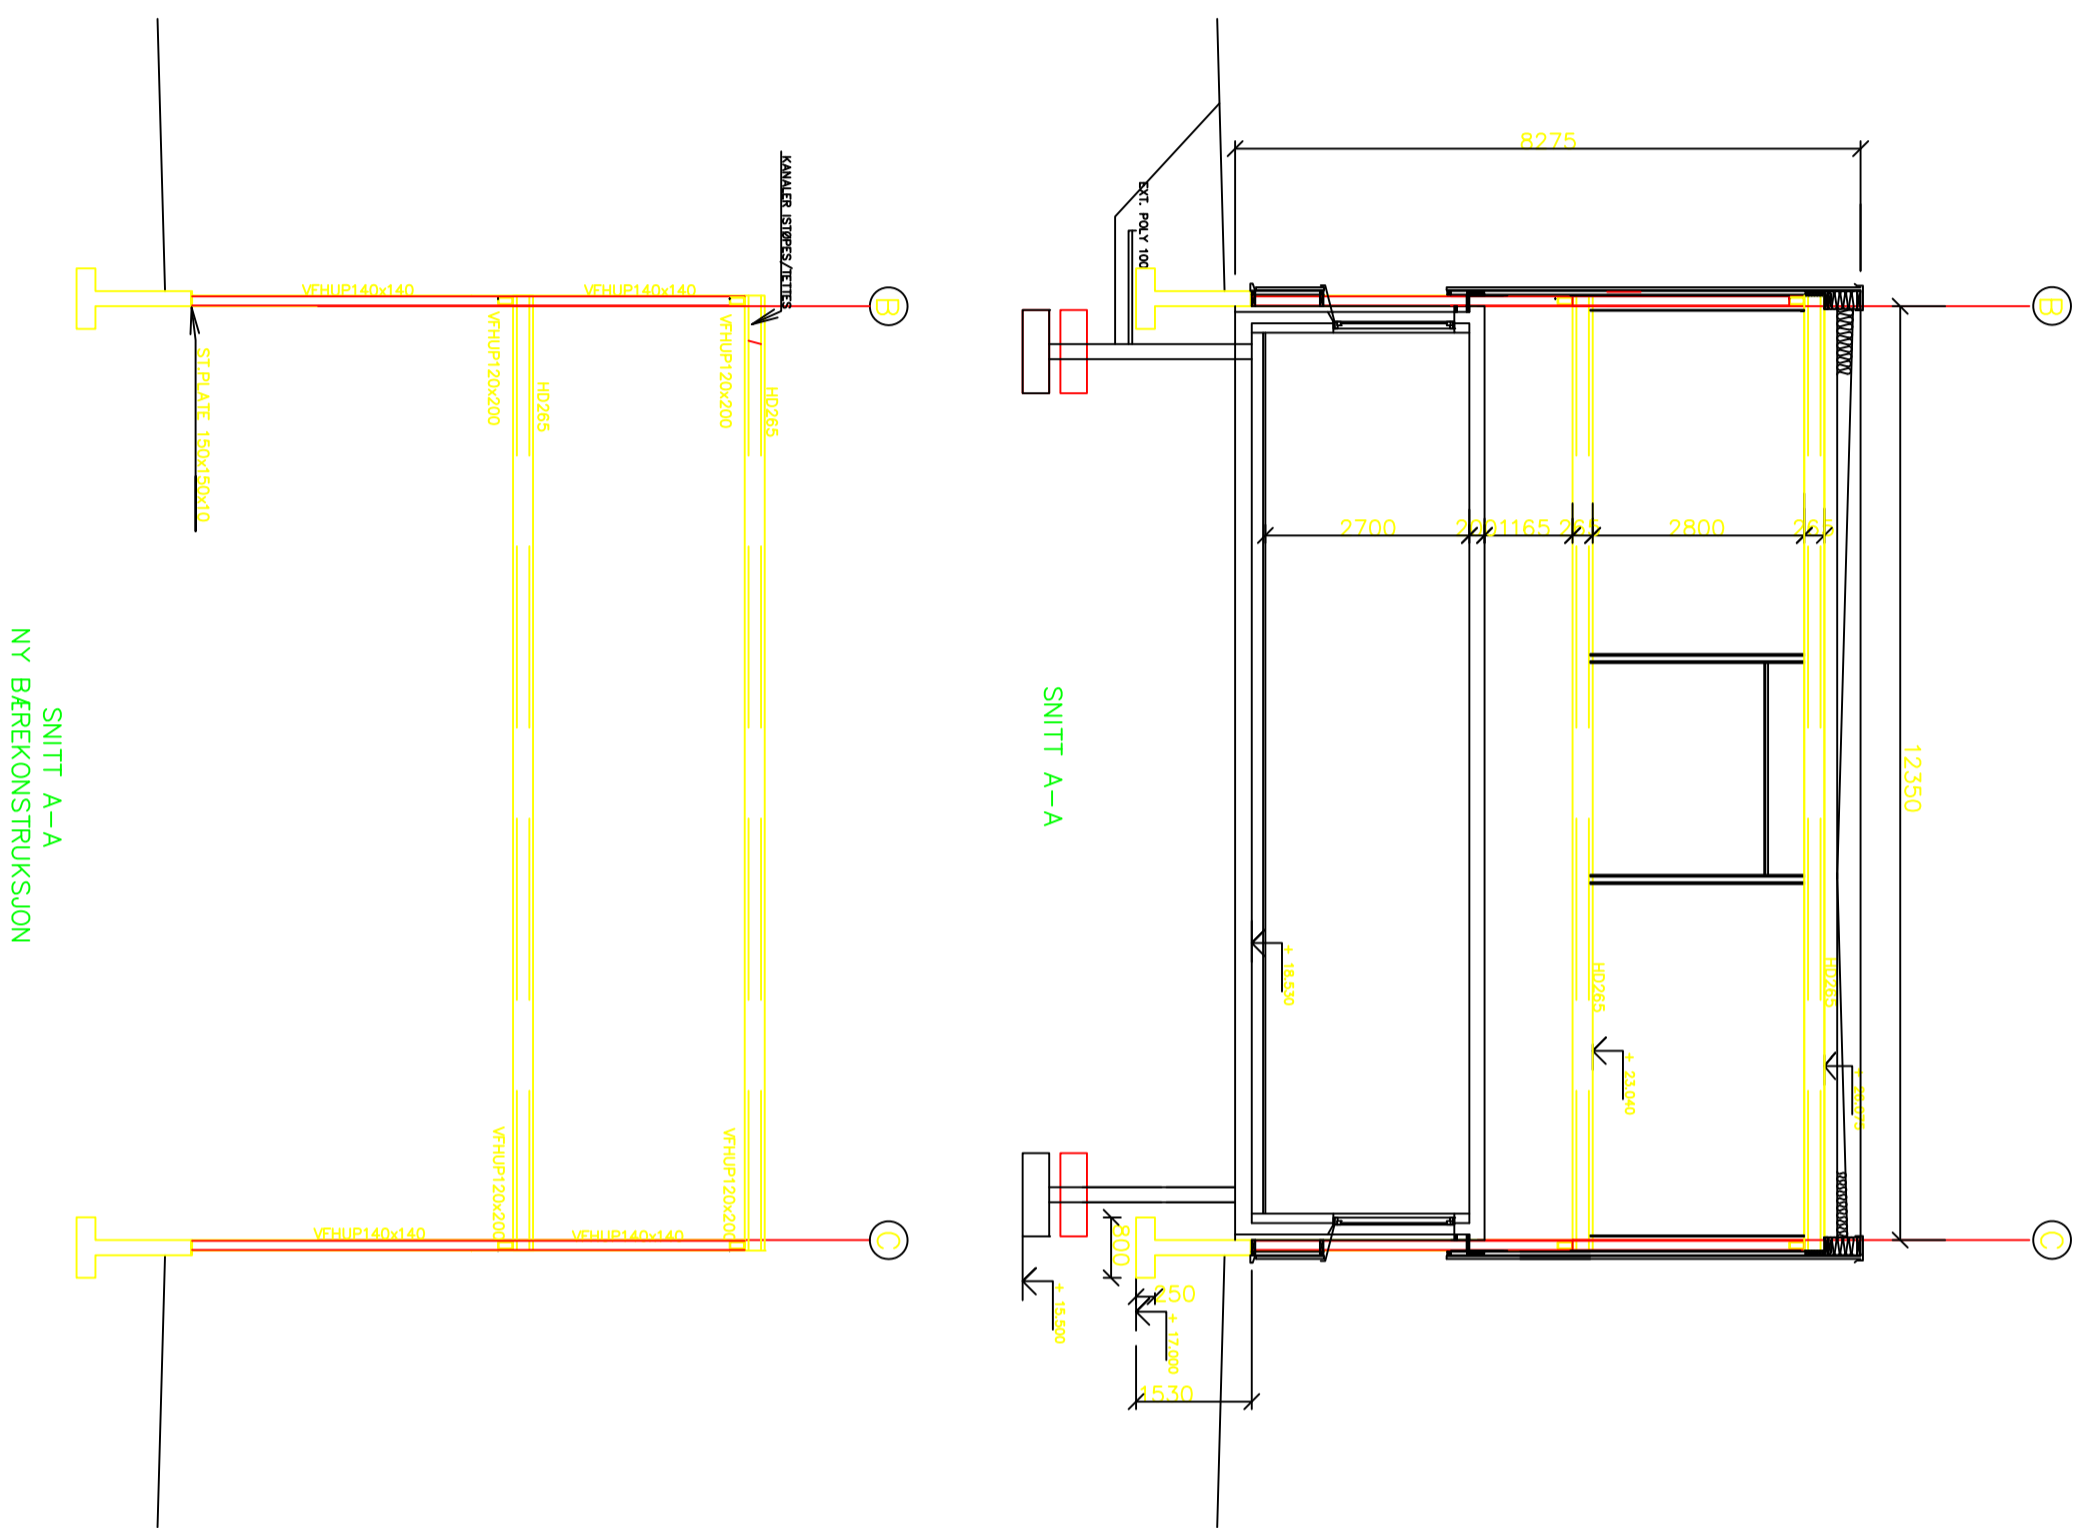

SNITT A-A  
NY BÆREKONSTRUKSJON

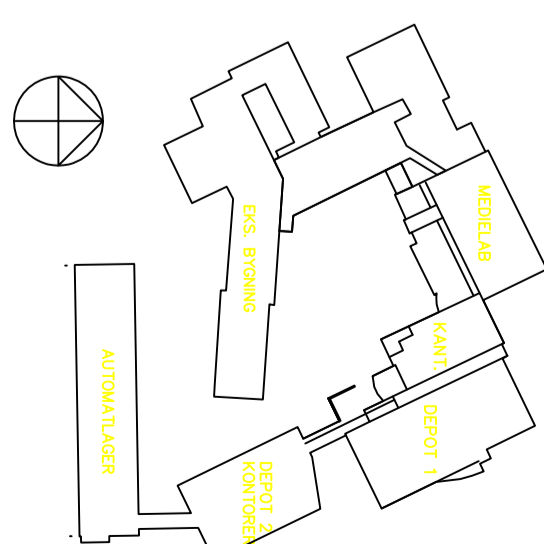

REV.	REVISION	DATE	PRO.	KPR.

**FORPROSJEKT**  
**STATSBYGG**  
10300  
Påbygg teknisk avd.  
Arkivbygget

<b>A</b>	TOFT arkitekter A/S Ft. Nansen 2c, postboks 1214, 8802 Mo i Rana Tlf: 75 15 09 33, Fax: 75 15 07 75 E-MAIL: toft@toft-arkitekter.no	MNAU NP4
<b>B</b>	NORDLAND TEKNISK AS Pb 65 8801 MO I RANA Tlf: 75 12 49 50 Fax: 75 12 49 60 E-MAIL: frankendord-tennik.no	
<b>E</b>	ELEKTROFAGVERNE AS Trøskelva 50, Juvetvoll, Pb. 4344, 8089 Bode Tlf: 75 58 02 01 E-MAIL: post@efv.no	
<b>V</b>	INTEKNO A/S P.B. 237, 8801 MO I RANA Tlf: 75 12 83 90 Fax: 75 12 83 90 E-MAIL: med@intekno.no	

MALEST. 1:50	ANSV/PROJ. EM	TEGNET. FM
DATE: 01.10.02	INTEKNO NR: 02054	ANSV/KRR/R/S

TEGNING			
<b>SNITT</b>			

KOMPLEKSE NR:	BYGG NR:	FASE	STATUS
796	12131	B1	C
FAG	ETASJE	SIKODE	LØPENR
B	-	200	40
		001	0