




OPDRISS AV DRAGER 1 H/B=40/25

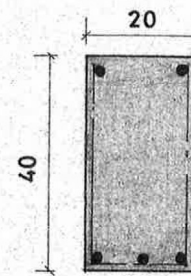


SNITT I D. 1 M:1:10

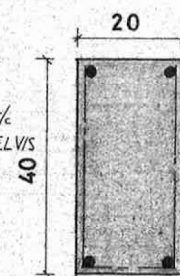


SNITT I DRAGER 2 M:1:10

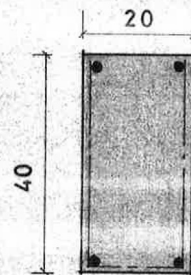


SNITT I DRAGER 3 M:1:10

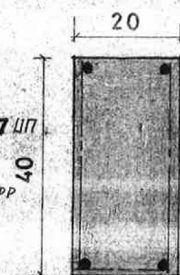


SNITT I DRAGER 4 M:1:10

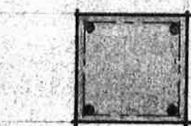


SNITT I SØYLE 1:10

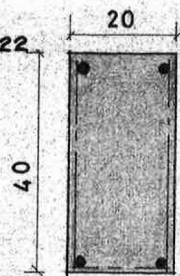


SNITT I DRAGER 5 M:1:10

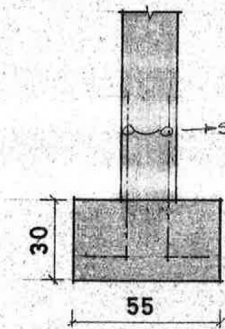

SØYLEFUNDAMENT 1 M:1:20

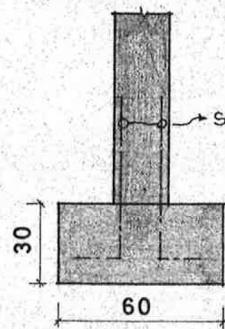

SØYLEFUNDAMENT 2 M:1:20

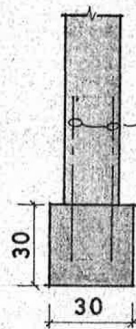

SØYLEFUNDAMENT 3 M:1:20

BETONGKVALITET B 250.
ARMERING I KAMSTÅL Ks 40.

TRYGDEBOLIGER I VINGROM MOELVEN MINIBOLIG TVILLING DRAGERE OG FUNDAMENTER		Målestokk: 1:50
Tegnet 7.9.67 Pab.	TONNING & LIENG Sivilingeniører MNIF-MRIF Storgaten 56 - III, 50528 LILLEHAMMER	Tegn. nr. 401 - 331

Lillehammer Bygningsråd
Sak nr. / Jr. nr. 168/162