




1

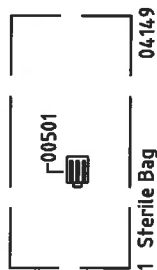


2

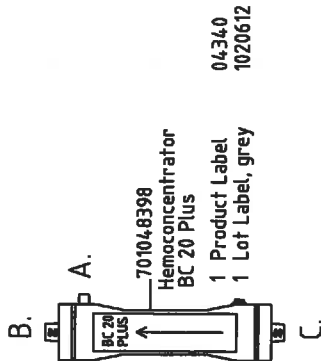

3

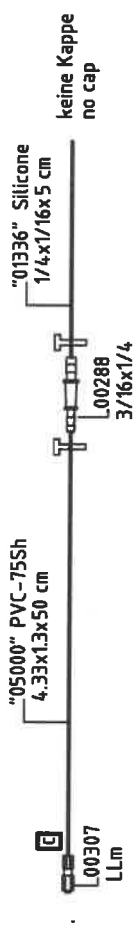

4

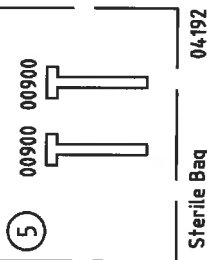

1 Sterile Bag 04187

Packaging:

- 1 Sterile Bag 04166
- 1 Label big 04148
- 0,1 Label big 04148
- 0,1 Label big JCTS 1030276
- 0,1 Paper between 04265
- 0,1 Carton 04120
- 0,1 IFU HLM Pack 04248
- 0,1FU BC Plus 701052164

Country NOR

Institution Rikshospitalet

City Oslo

Article-No. 701052

Circuit Type Hemoconcentrator sett, Pediatric

Drawn by R. Bra