



Bygg A ytre fasade eksisterende

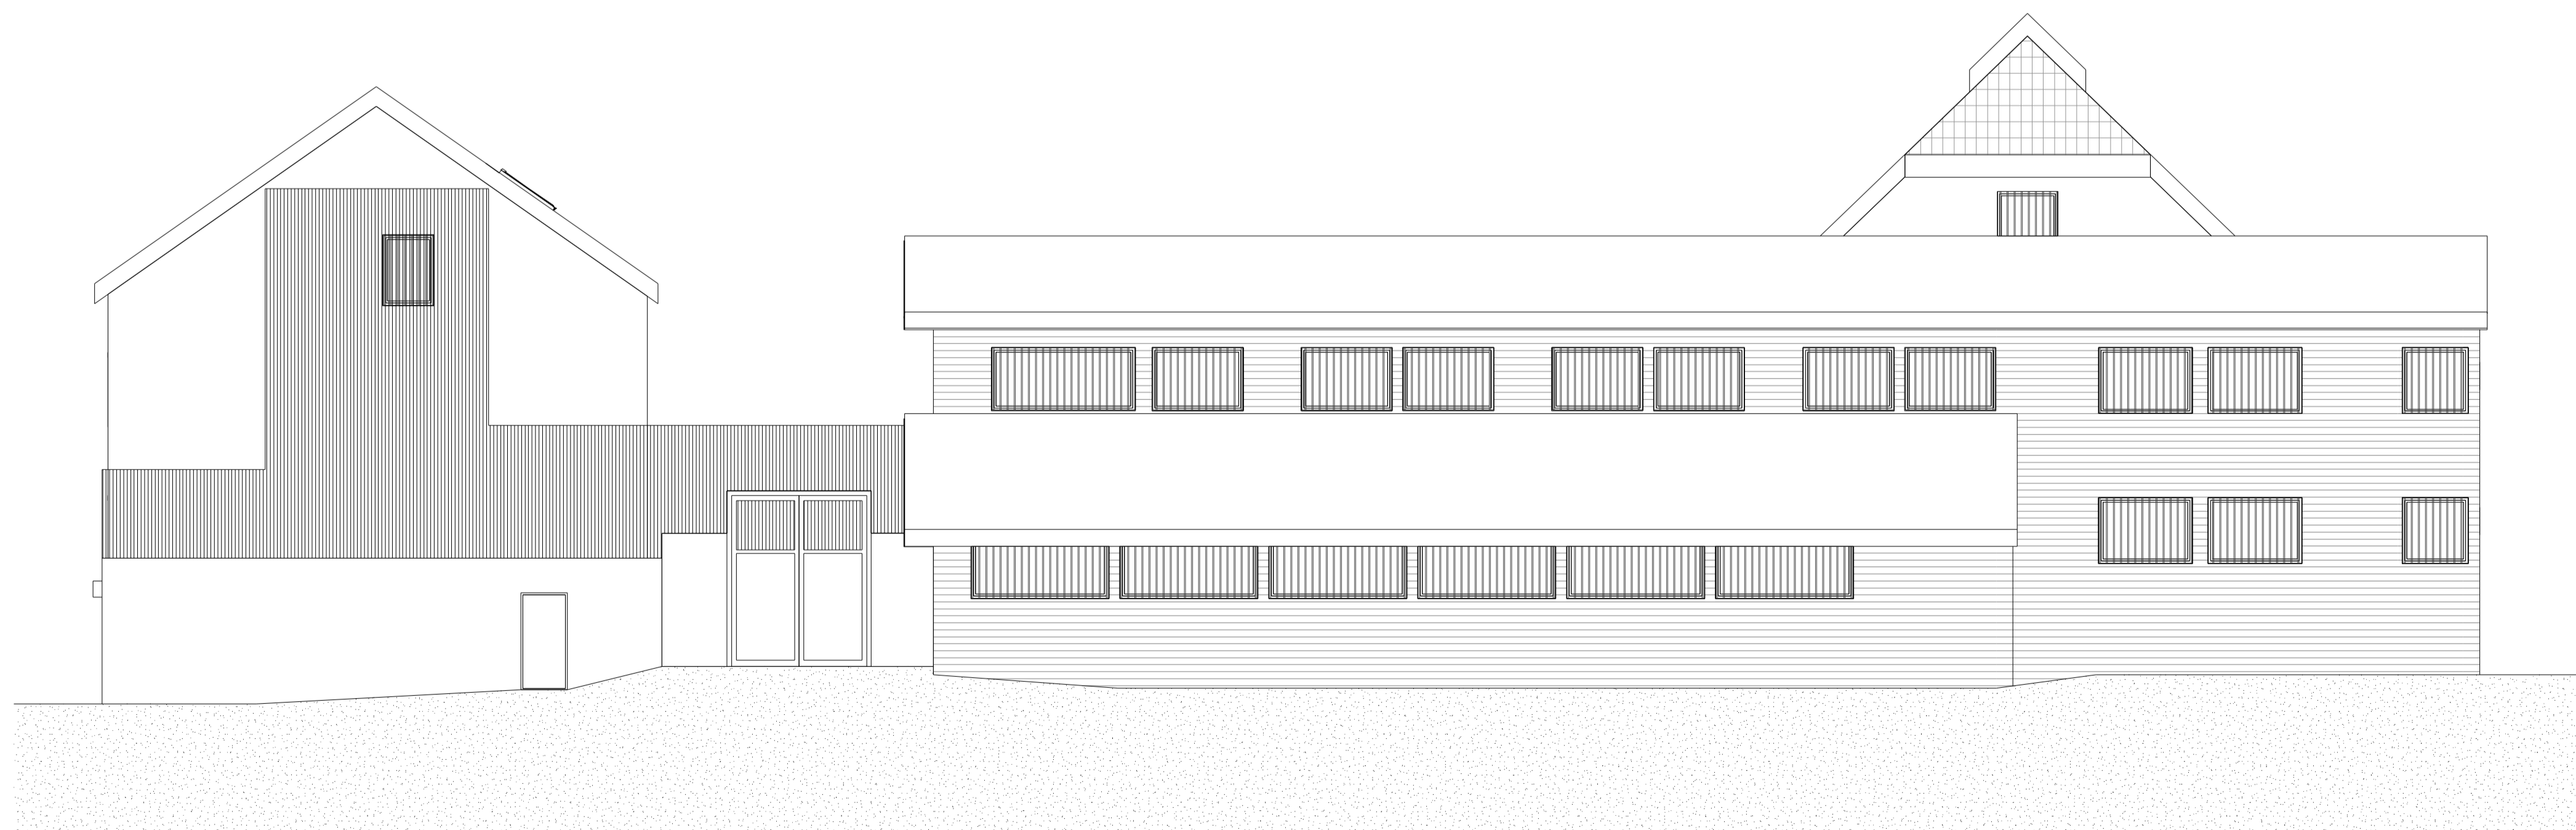

Nordøstfløy ytre fasade eksisterende

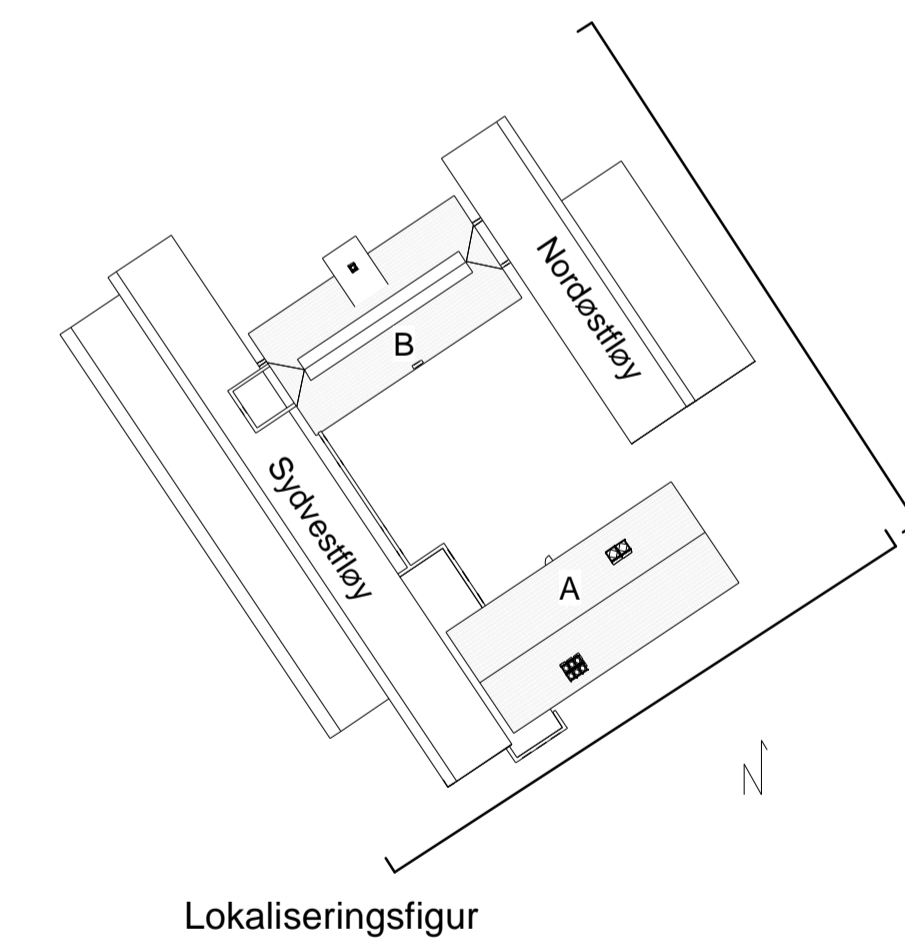

Lokaliseringsfigur

Tegning  
A-40-005

STATSBYGG

GOTTLIEB  
PALUDAN  
ARCHITECTS

Prosjekt  
Statsbygg  
Sem fengsel vindusbytte  
Emne  
Fasader eksisterende

1 cm Format A1 Skala 1:100  
Ansv. BLI  
Sak 22293  
Dato 14.01.2021

Tegning  
A-40-005  
Gottlieb Paludan Architects · Lilleakerveien 8 · 0216 Oslo, Norge  
gp@gottliebpaludan.com · Phone +47 2410 1010

BEE