



Bygg B ytre fasade eksisterende

Tegning
A-40-006

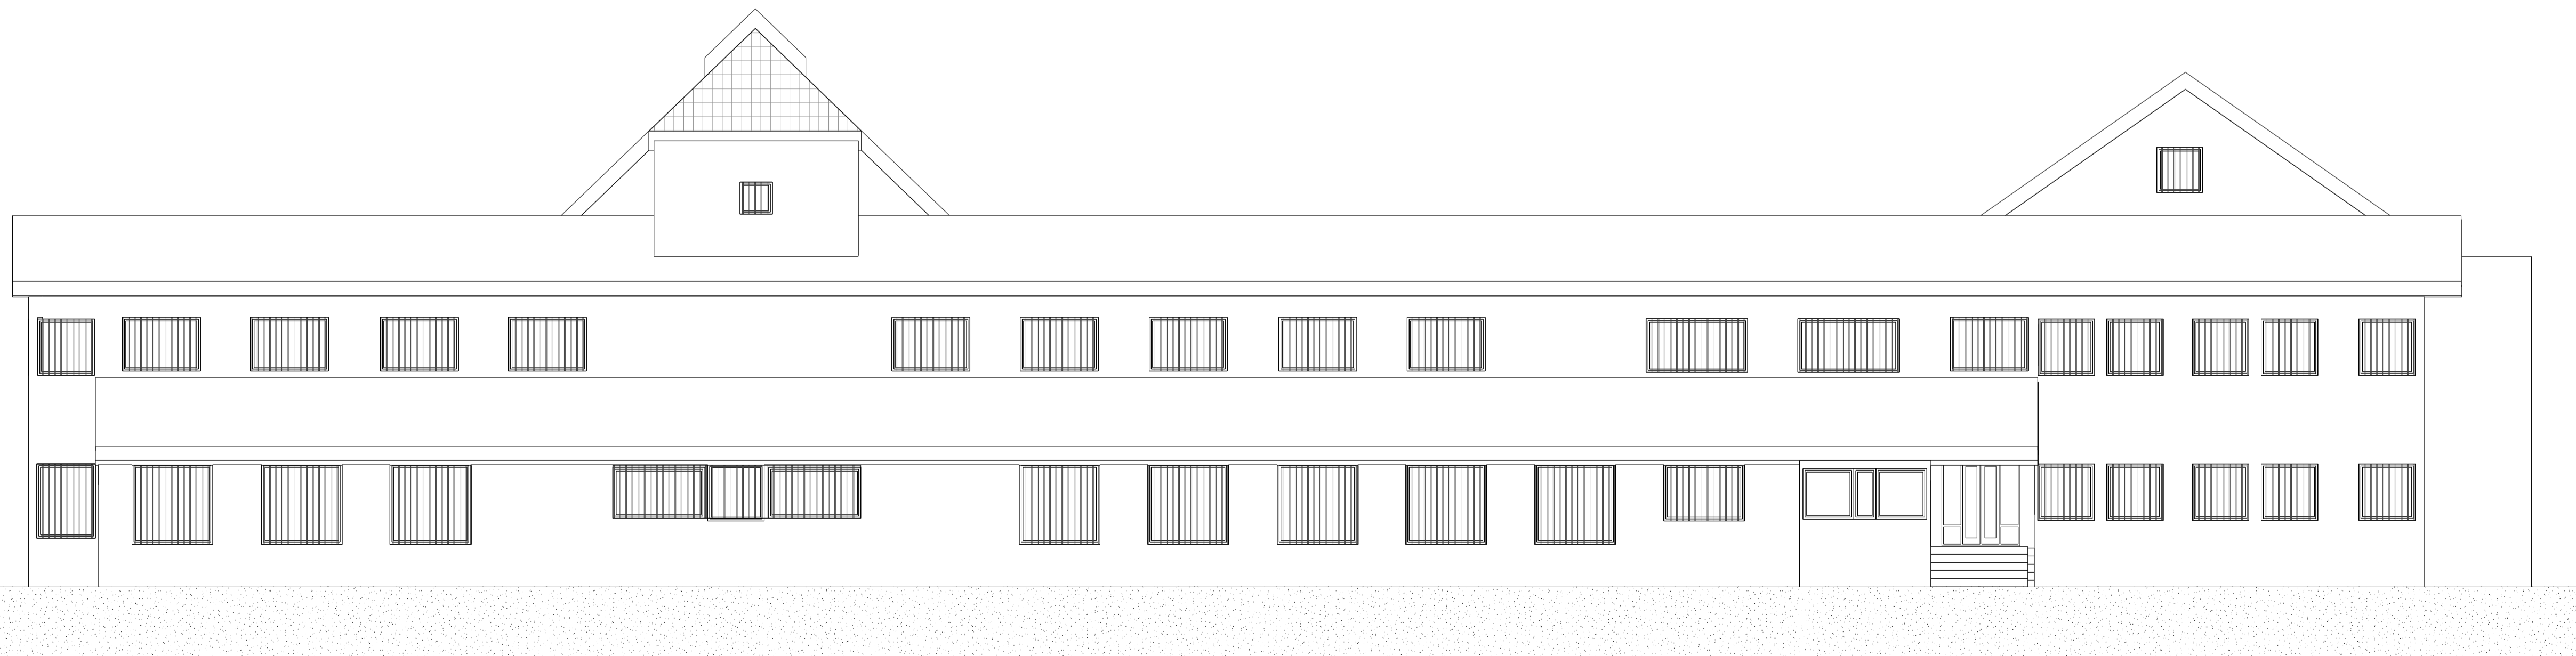

Sydvestfløy ytre fasade eksisterende

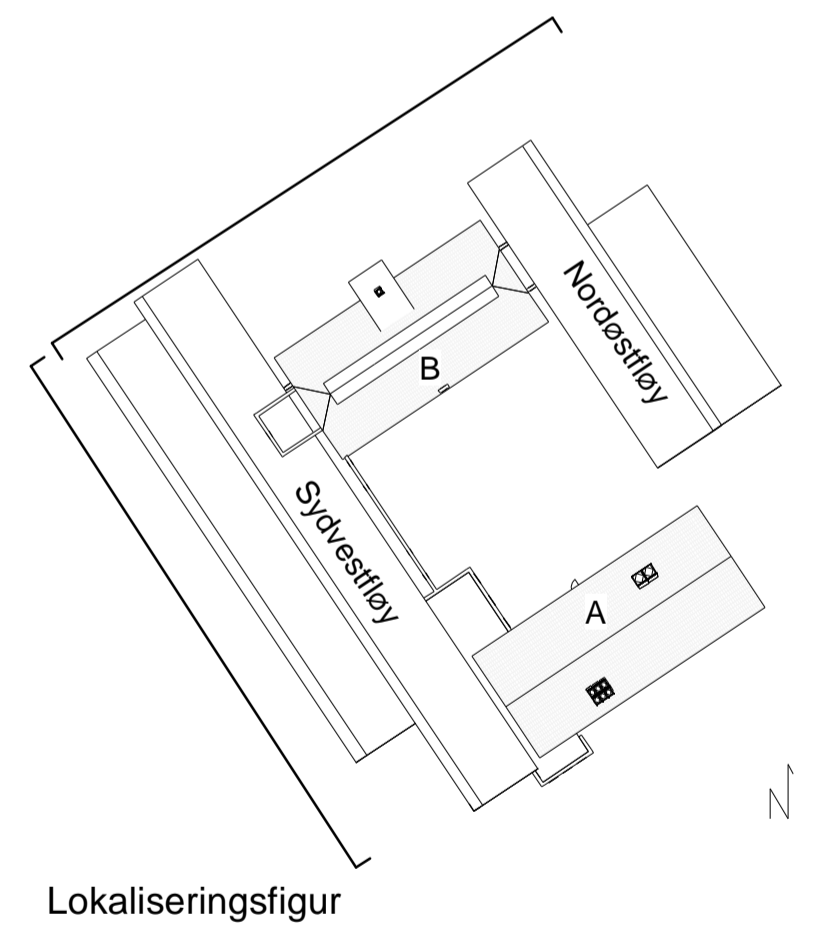


Lokaliseringsfigur

 **STATSBYGG**

**GOTTLIEB
PALUDAN**
ARCHITECTS

Prosjekt
Statsbygg
Sem fengsel vindusbytte
Emne
Fasader eksisterende

1 cm  Format Skala 1:100
Ansv. BLI
Sak 22293
Dato 14.01.2021

Tegning
A-40-006

Gottlieb Paludan Architects · Lilleakerveien 8 · 0216 Oslo, Norge
gp@gottliebpaludan.com · Phone +47 2410 1010