



Bygg A ytre fasade ny

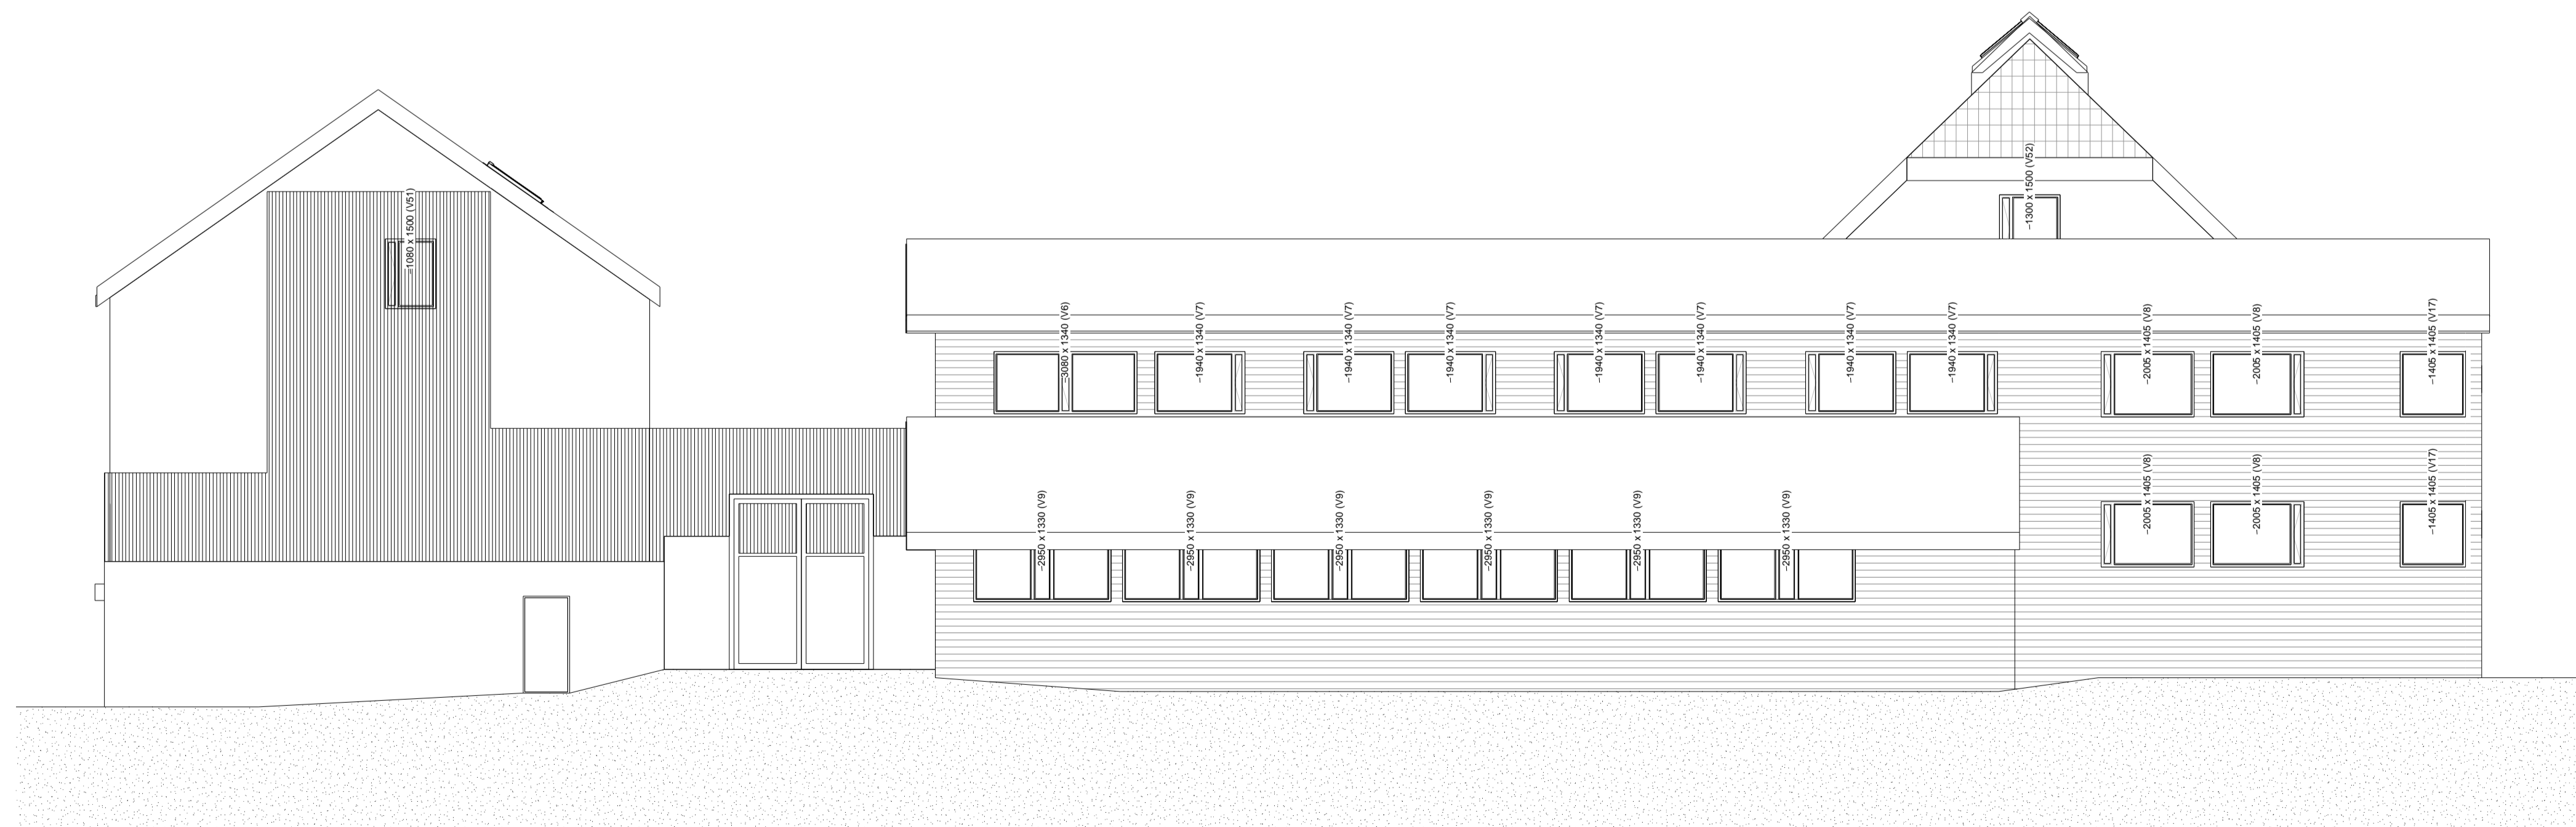

Nordøstfløy ytre fasade ny

Tegning  
A-40-008

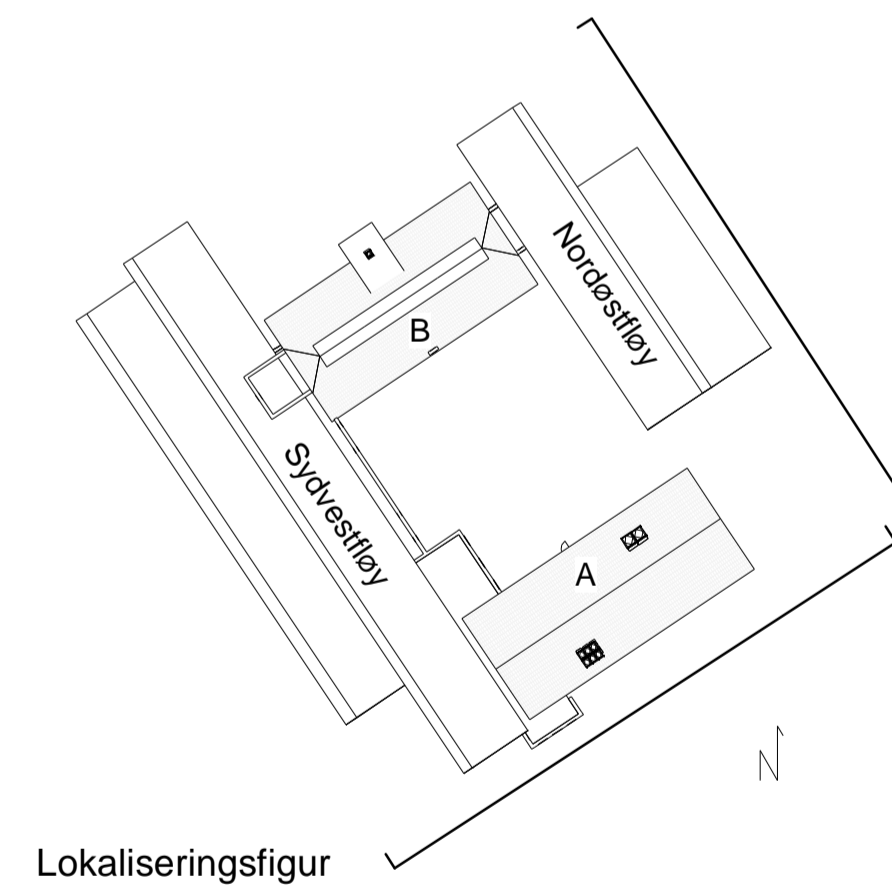

Lokaliseringsfigur

STATSBYGG

GOTTLIEB  
PALUDAN  
ARCHITECTS

Prosjekt  
Statsbygg  
Sem fengsel vindusbytte  
Emne  
Fasader nye

1 cm Format Skala 1:100

Ansv. BLI

Sak 22293

Dato 14.01.2021

Tegning  
A-40-008

Gottlieb Paludan Architects · Lilleakerveien 8 · 0216 Oslo, Norge  
gp@gottliebpaludan.com · Phone +47 2410 1010

BEE