



Bygg B ytre fasade ny

Tegning
A-40-009

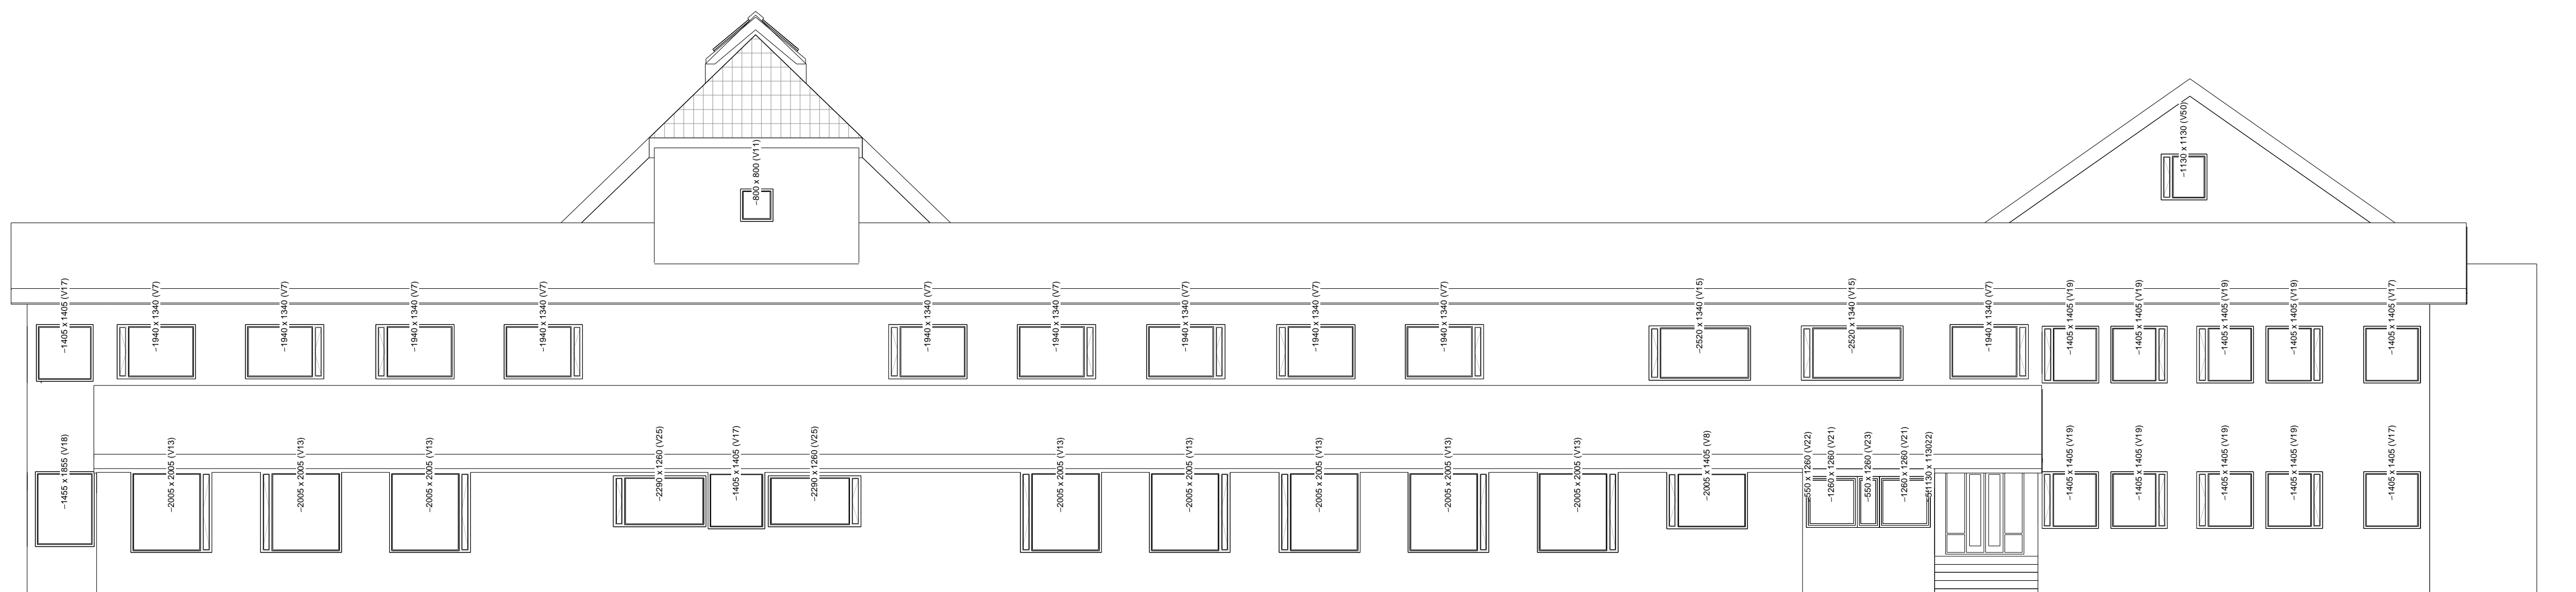

Sydvestfløy ytre fasade ny

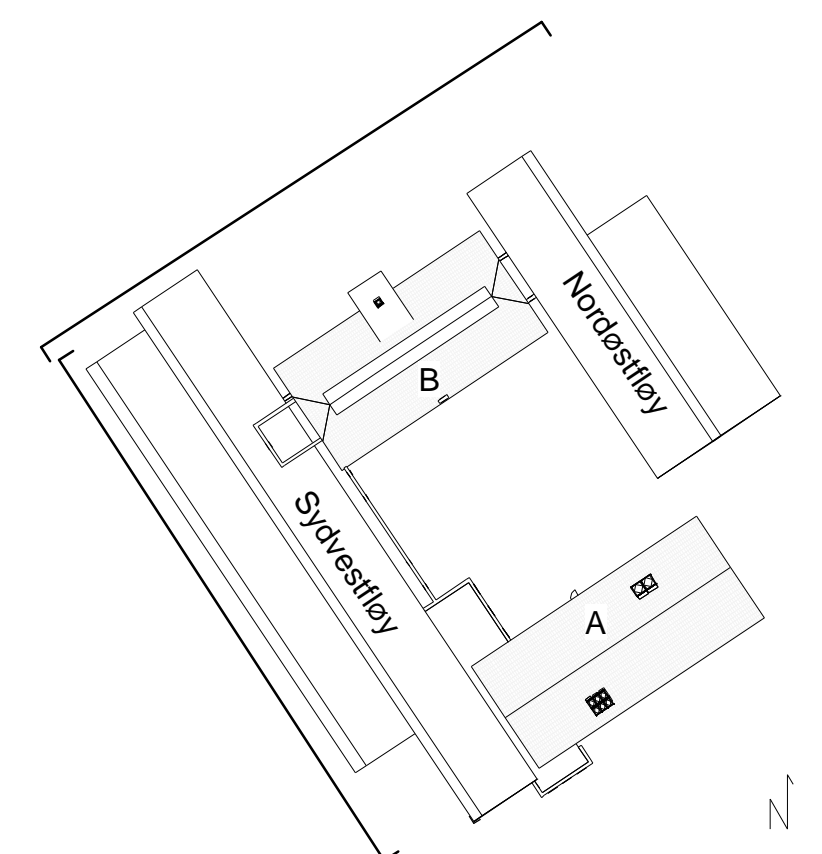

Lokaliseringsfigur

STATSBYGG
**GOETLIEB
PALUDAN**
ARCHITECTS

Prosjekt
Statsbygg
Sem fengsel vindusbytte
Emne
Fasader nye

1 cm Format Skala 1:100

Ansv. BLI
Sak 22293
Dato 14.01.2021

Tegning
A-40-009

Goetlieb Paludan Architects · Lilleakerveien 8 · 0216 Oslo, Norge
gp@gotliebpaludan.com · Phone +47 2410 1010