
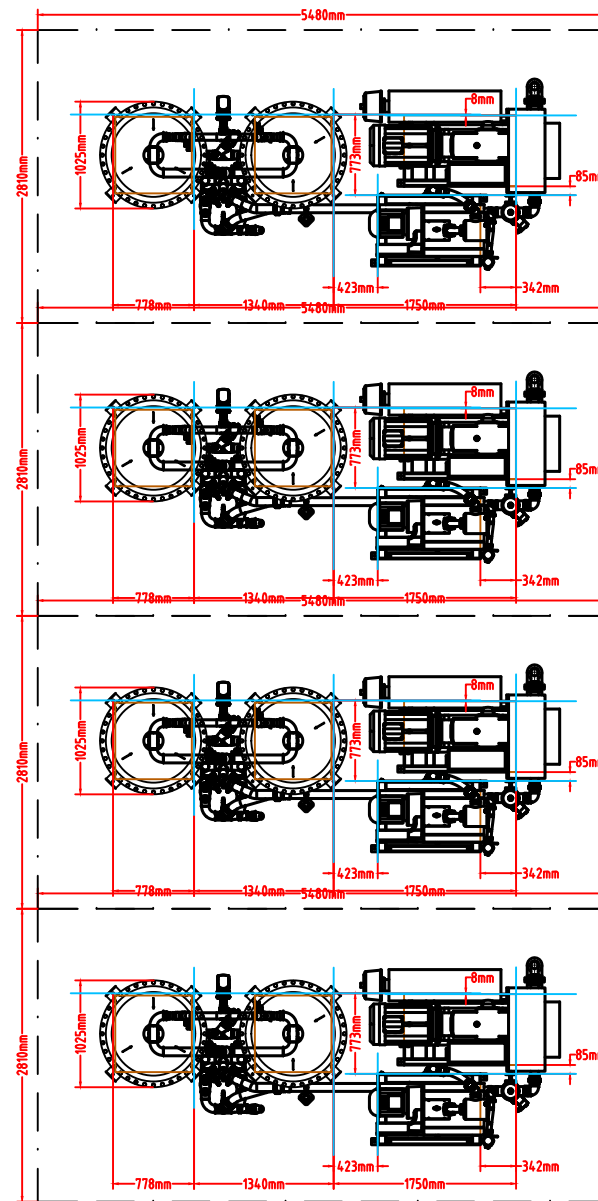


# Væskeskjølt

# Luftskjølt

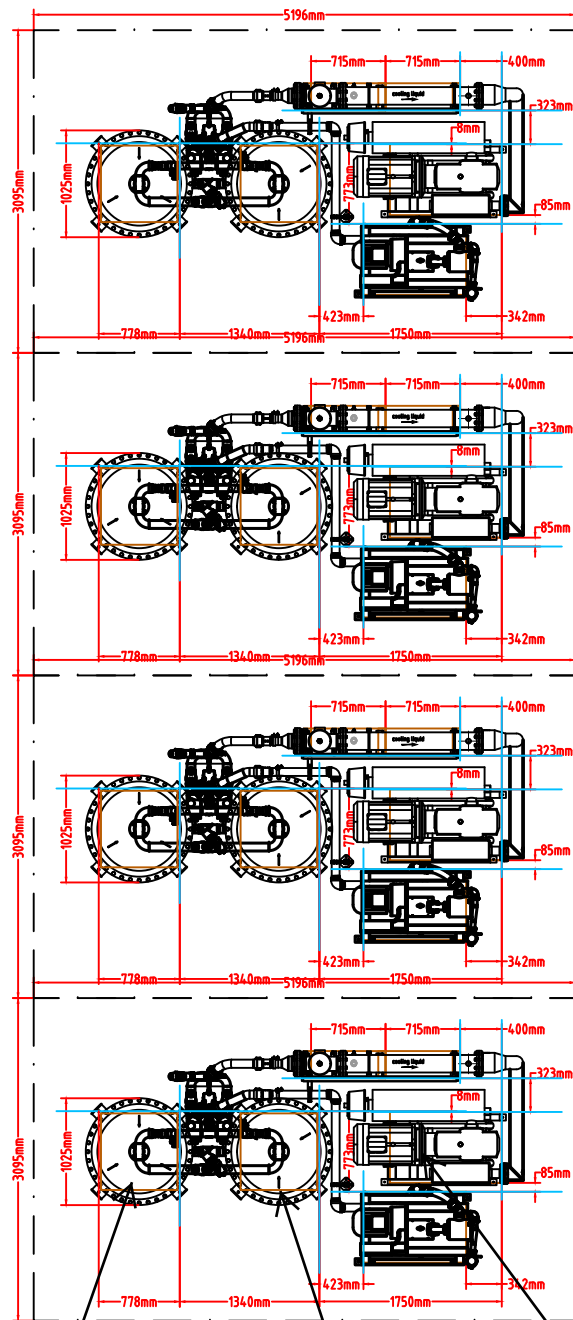

Tanken veier 1500 kg

Vekt: 1500 kg

Tanken veier 1500 kg

Se spørsmål nr. 2 i liste Spørsmål og svar, revisjon B på Merzell.

En generator veier 4 500 kg og trenger et areal på ca 3,1x5,2 m2. Den inneholder 2 tanker, hver på 1 500 kg.

Technical details can be changed!

Legend	
	equipment room
	protected area OxyReduct
	air sampling smoke detection system TITANUS
	ASD pipe system with suction holes – room
	flashlight / alarm horn OxyReduct
	point detector OxySens
	double point detector OxySens
	Area display
	temperature-humidity sensor
	flow sensor
	nitrogen pipe (steel) – room
	area solenoid valve (OxyReduct)
	non return valve
	Equipment provided by customer
	Cabling by customer
	Cabling by Wagner or partner

This drawing together with its content is subject to the protection of copyright. It is also to be treated confidentially and may only be used, copied, be handed over to a third party or used in any other way with our explicit approval.

**WAGNER**

Project  
Nasjonalbibl. Automatlager

Scale:  
N/A A3

Customer  
Nasjonalbiblioteket

Date	Name
30.09.20	OØS

Description  
Dimensjoner Fire prevention system OxyReduct®

Examined by:

Drawing Nr.  
037 402

Released by:

Page 1

Rev.	Rev.-Reason-No.	Date	Name

1 Pg