




Rev.	Date	Text	Sign
Drawn by R.KARLSEN		Approved by - date	Filename STAVANGER_HAVN.DWG
Title PORT OF STAVANGER BERTHING SKETCH		Date 0	Scale 1:2500
Customer Stavangerregionen Havnedrift AS		Size A3	Sheet 1/1

BERTHING SKETCH PORT OF STAVANGER

FRIDAY 5. MARCH 2021



REV.NR. 02 - 03.11.2020

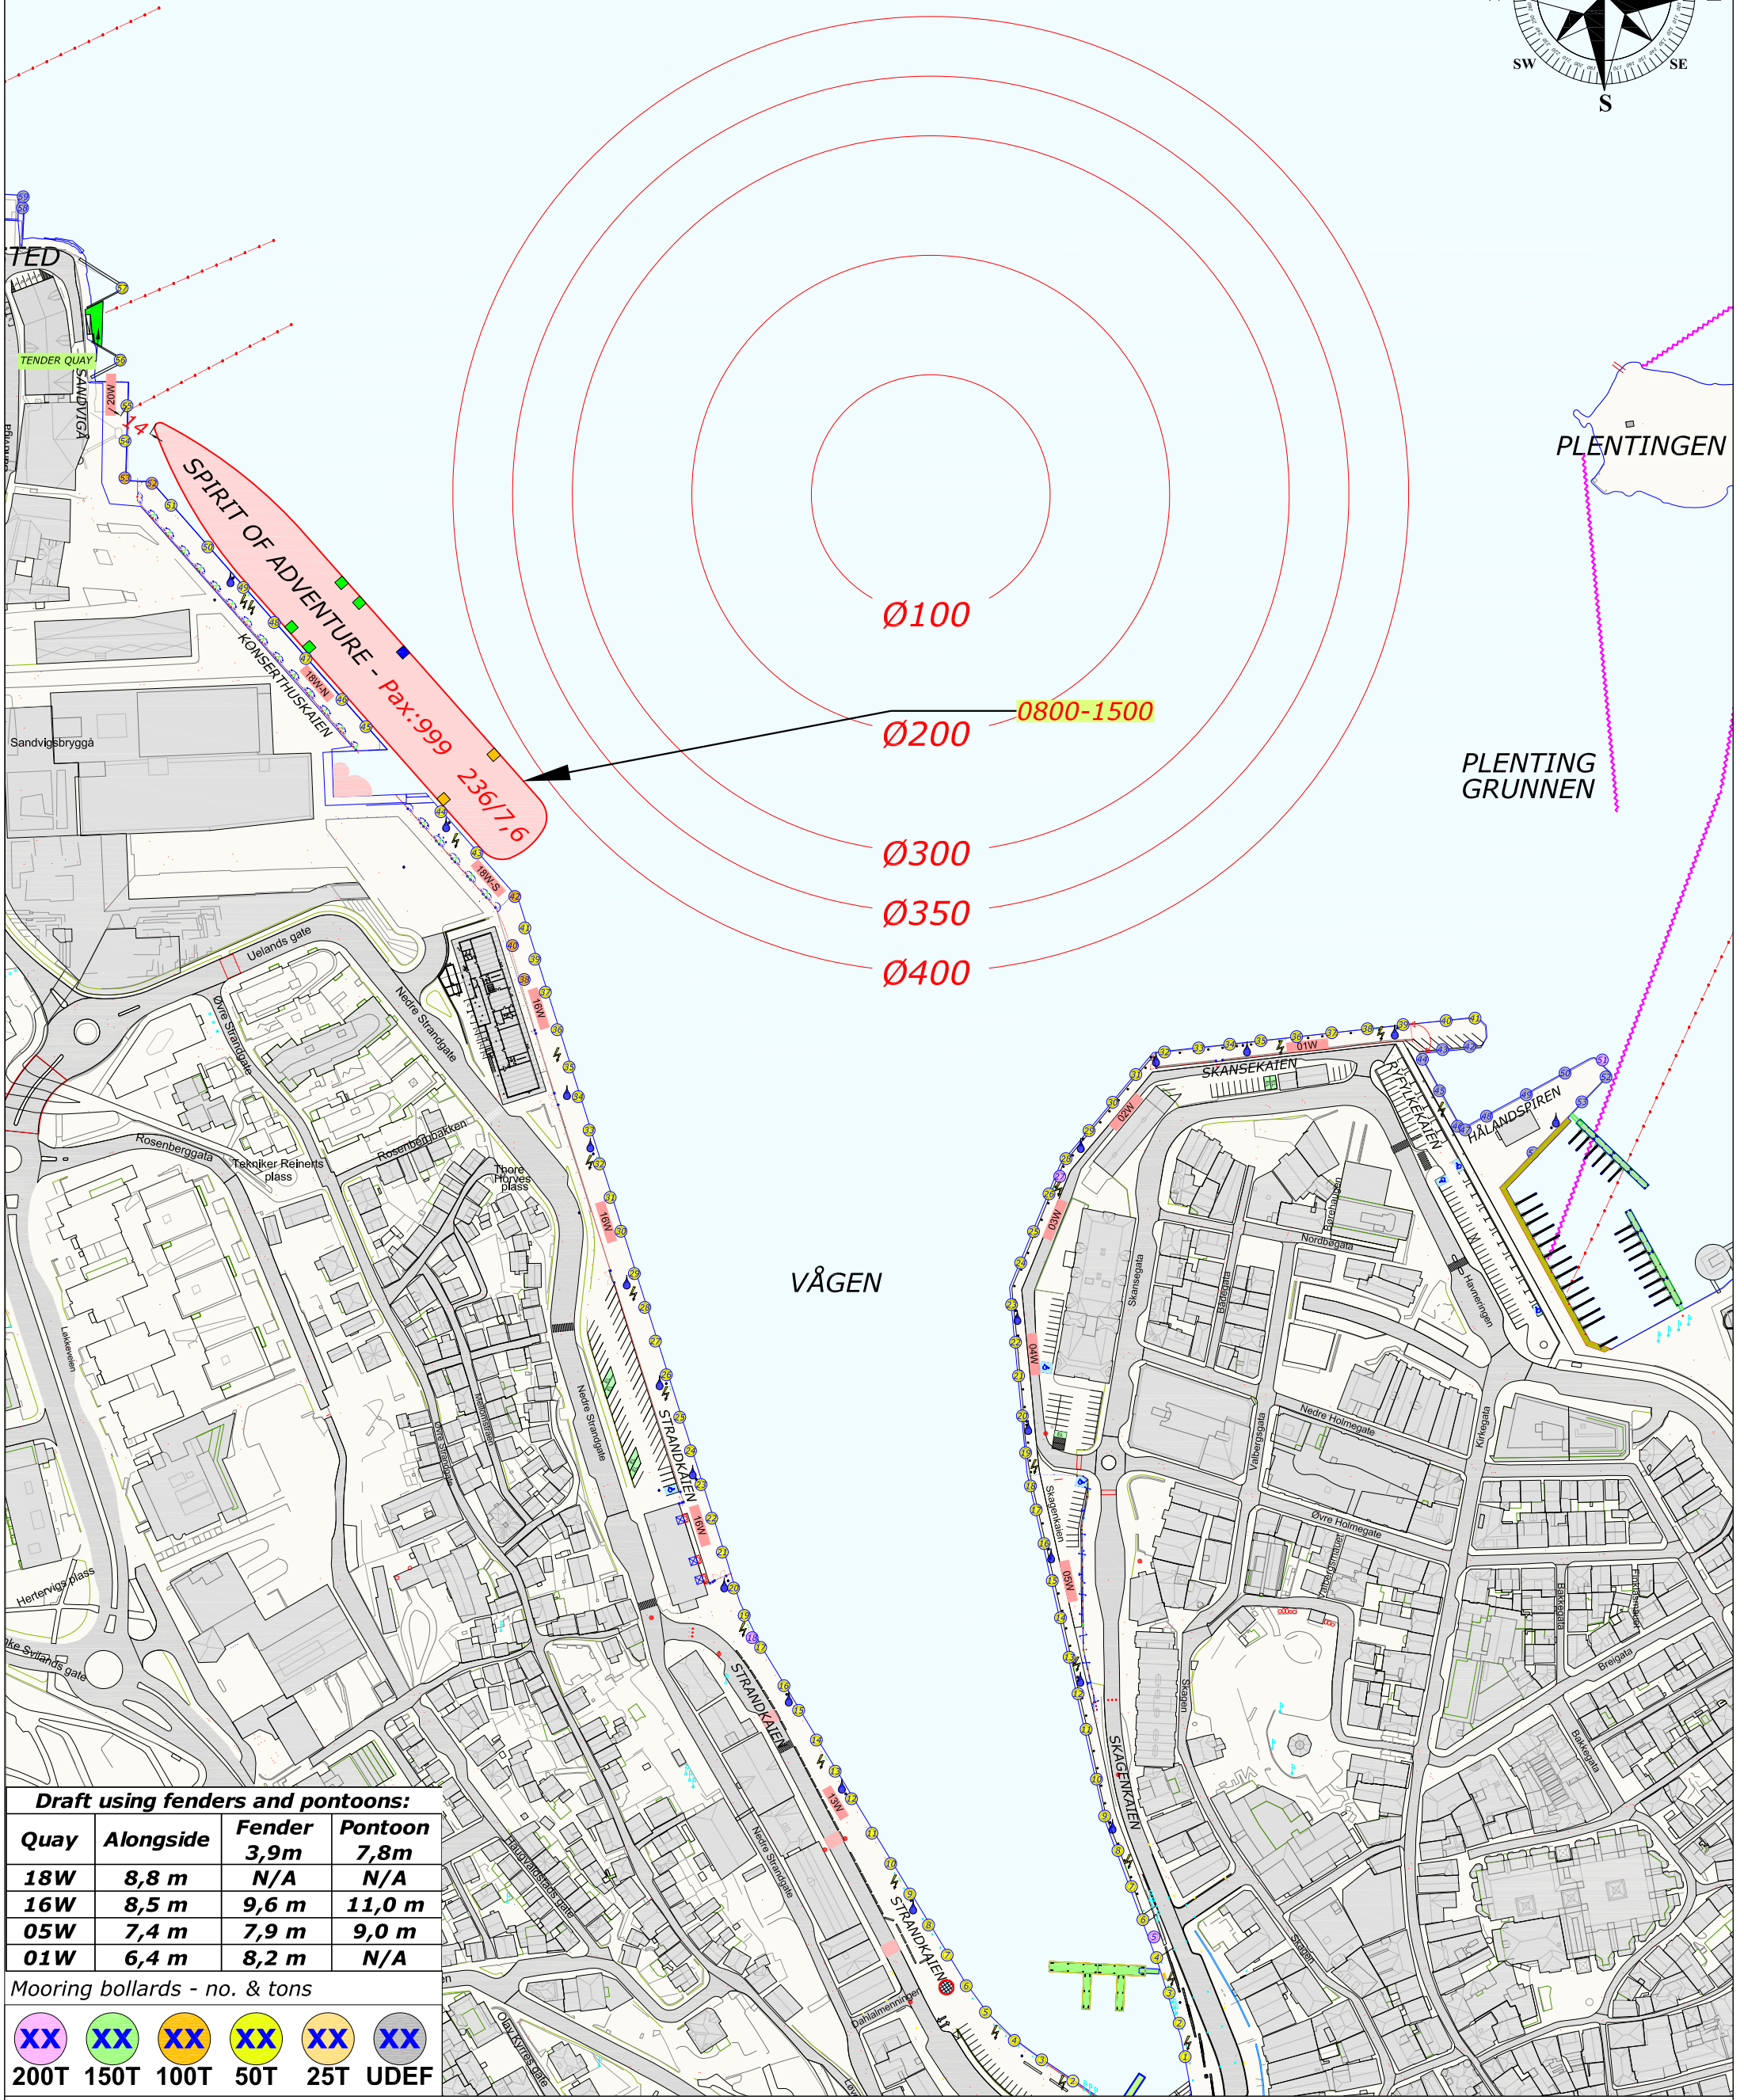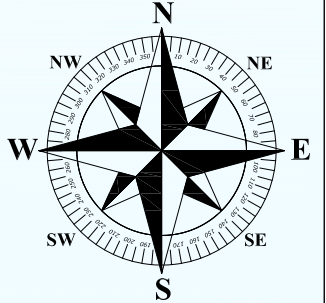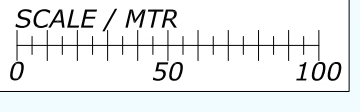

Draft using fenders and pontoons:

Quay	Alongside	Fender 3,9m	Pontoon 7,8m
18W	8,8 m	N/A	N/A
16W	8,5 m	9,6 m	11,0 m
05W	7,4 m	7,9 m	9,0 m
01W	6,4 m	8,2 m	N/A

Mooring bollards - no. & tons

Color	Weight
XX (Purple)	200T
XX (Green)	150T
XX (Blue)	100T
XX (Yellow)	50T
XX (Orange)	25T
XX (Grey)	UDEF

■ = GANGWAY
 ■ = PROVISION
 ■ = FRESH WATER
 ■ = GARBAGE
 ⚡ = EL SHORE SUPPLY
 ■ = FENDER 3,9m
 ■ = PONTOON 7,8m