




Rev.	Date	Text	Sign
Drawn by R.KARLSEN		Approved by - date	Filename STAVANGER_HAVN.DWG
Title PORT OF STAVANGER BERTHING SKETCH		Date 0	Scale 1:2500
Customer Stavangerregionen Havnedrift AS		Size A3	Sheet 1/1

# BERTHING SKETCH PORT OF STAVANGER

## MONDAY 17. MAY 2021



REV.NR. 01 - 20.10.2020

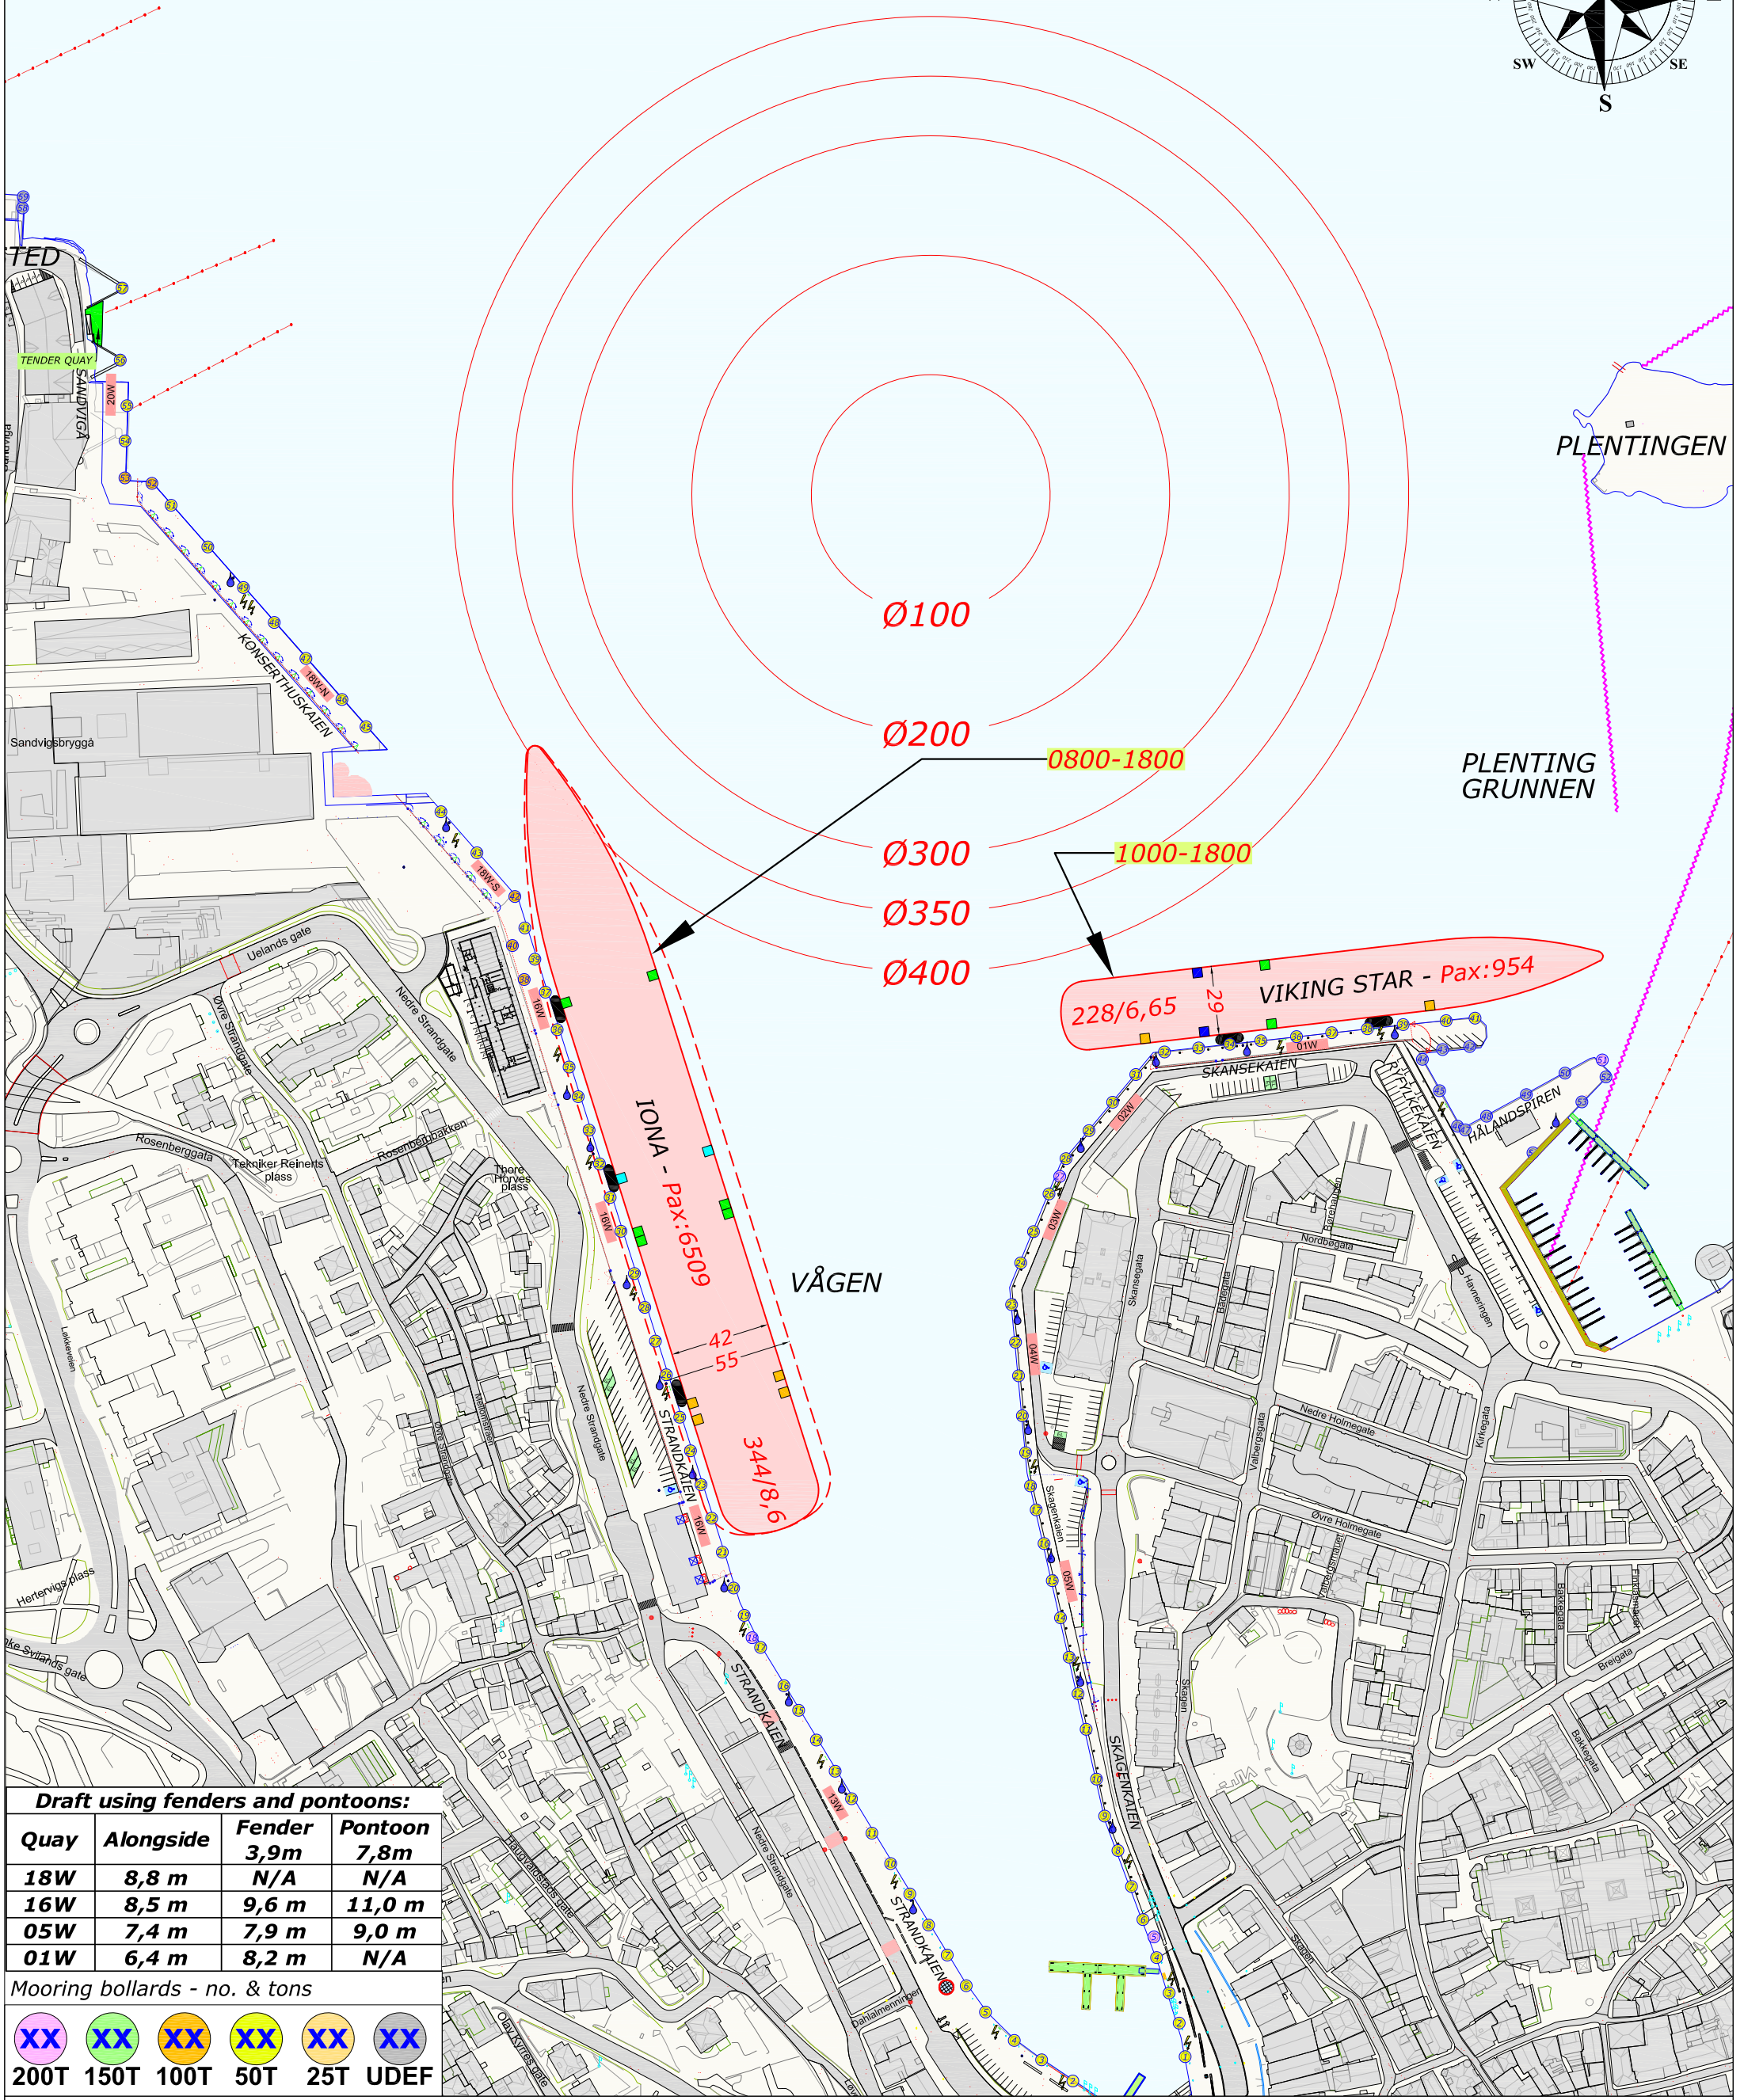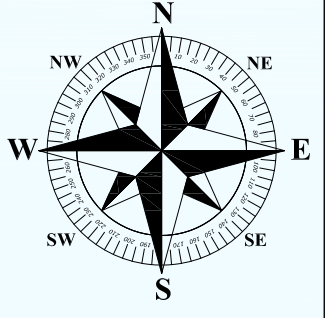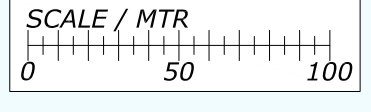

**Draft using fenders and pontoons:**

Quay	Alongside	Fender 3,9m	Pontoon 7,8m
18W	8,8 m	N/A	N/A
16W	8,5 m	9,6 m	11,0 m
05W	7,4 m	7,9 m	9,0 m
01W	6,4 m	8,2 m	N/A

**Mooring bollards - no. & tons**

200T	150T	100T	50T	25T	UDEF
XX	XX	XX	XX	XX	XX

■ = GANGWAY   
 ■ = PROVISION   
 ■ = FRESH WATER   
 ■ = GARBAGE   
 ⚡ = EL SHORE SUPPLY   
 ■ = FENDER 3,9m   
 ■ = PONTOON 7,8m