

Gradering
UGRADERT

Etabl.kode
042910

EG

A

Fag

A

Tegn.nr

0101





Rev.index

H


Rev.nr

01


Gradering
UGRADERT

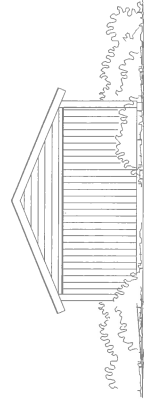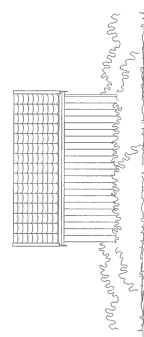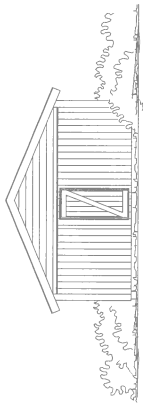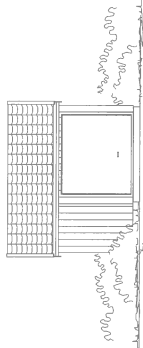


FASADER

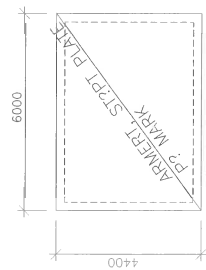


FUNDAMENTPLAN

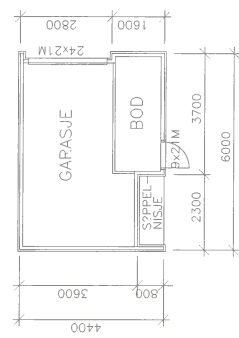

PLAN

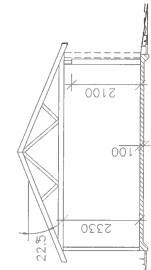

SNITT

Etabl.kode 042910	Invr.nr EG	Fag A	Tegn.nr 0101	Rev.index H	Rev.nr 01	Gradering UGRADERT
Rev.index	Rev.nr	Beskrivelse	Date	Sign.	Sign.	Kontroll
Lokaliseringsfigur						
Gradering						
 FORSVARETS BYGNINGSTJENESTE Forsvarets relokalisering Gardermoen						
Prosjektleder: LUND HAGEM ARKITEKTER A/S						
Tegningens galdnr: FBT/FRG RENA Sivile Boliger, Delprosjekt 2 ENKELGARASJE Plan, snitt og fasader						
Etabl.kode 042910	Invr.nr EG	Fag EG	Tegn.nr A	Rev.index H	Rev.nr 01	Gradering UGRADERT
Målestokk 1:100 Skisse nr. 226400 Kontrakt nr. 15195 Filnavn A26H0106 Anleggs nr.						
Sign. LC Kontroll Undertegnet U.index Erstat for E.index						
Dato 25.06.96 Godkjent						