
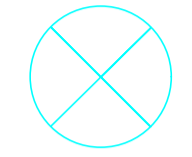

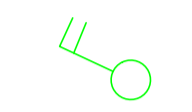
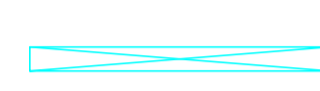
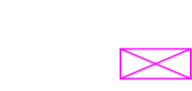
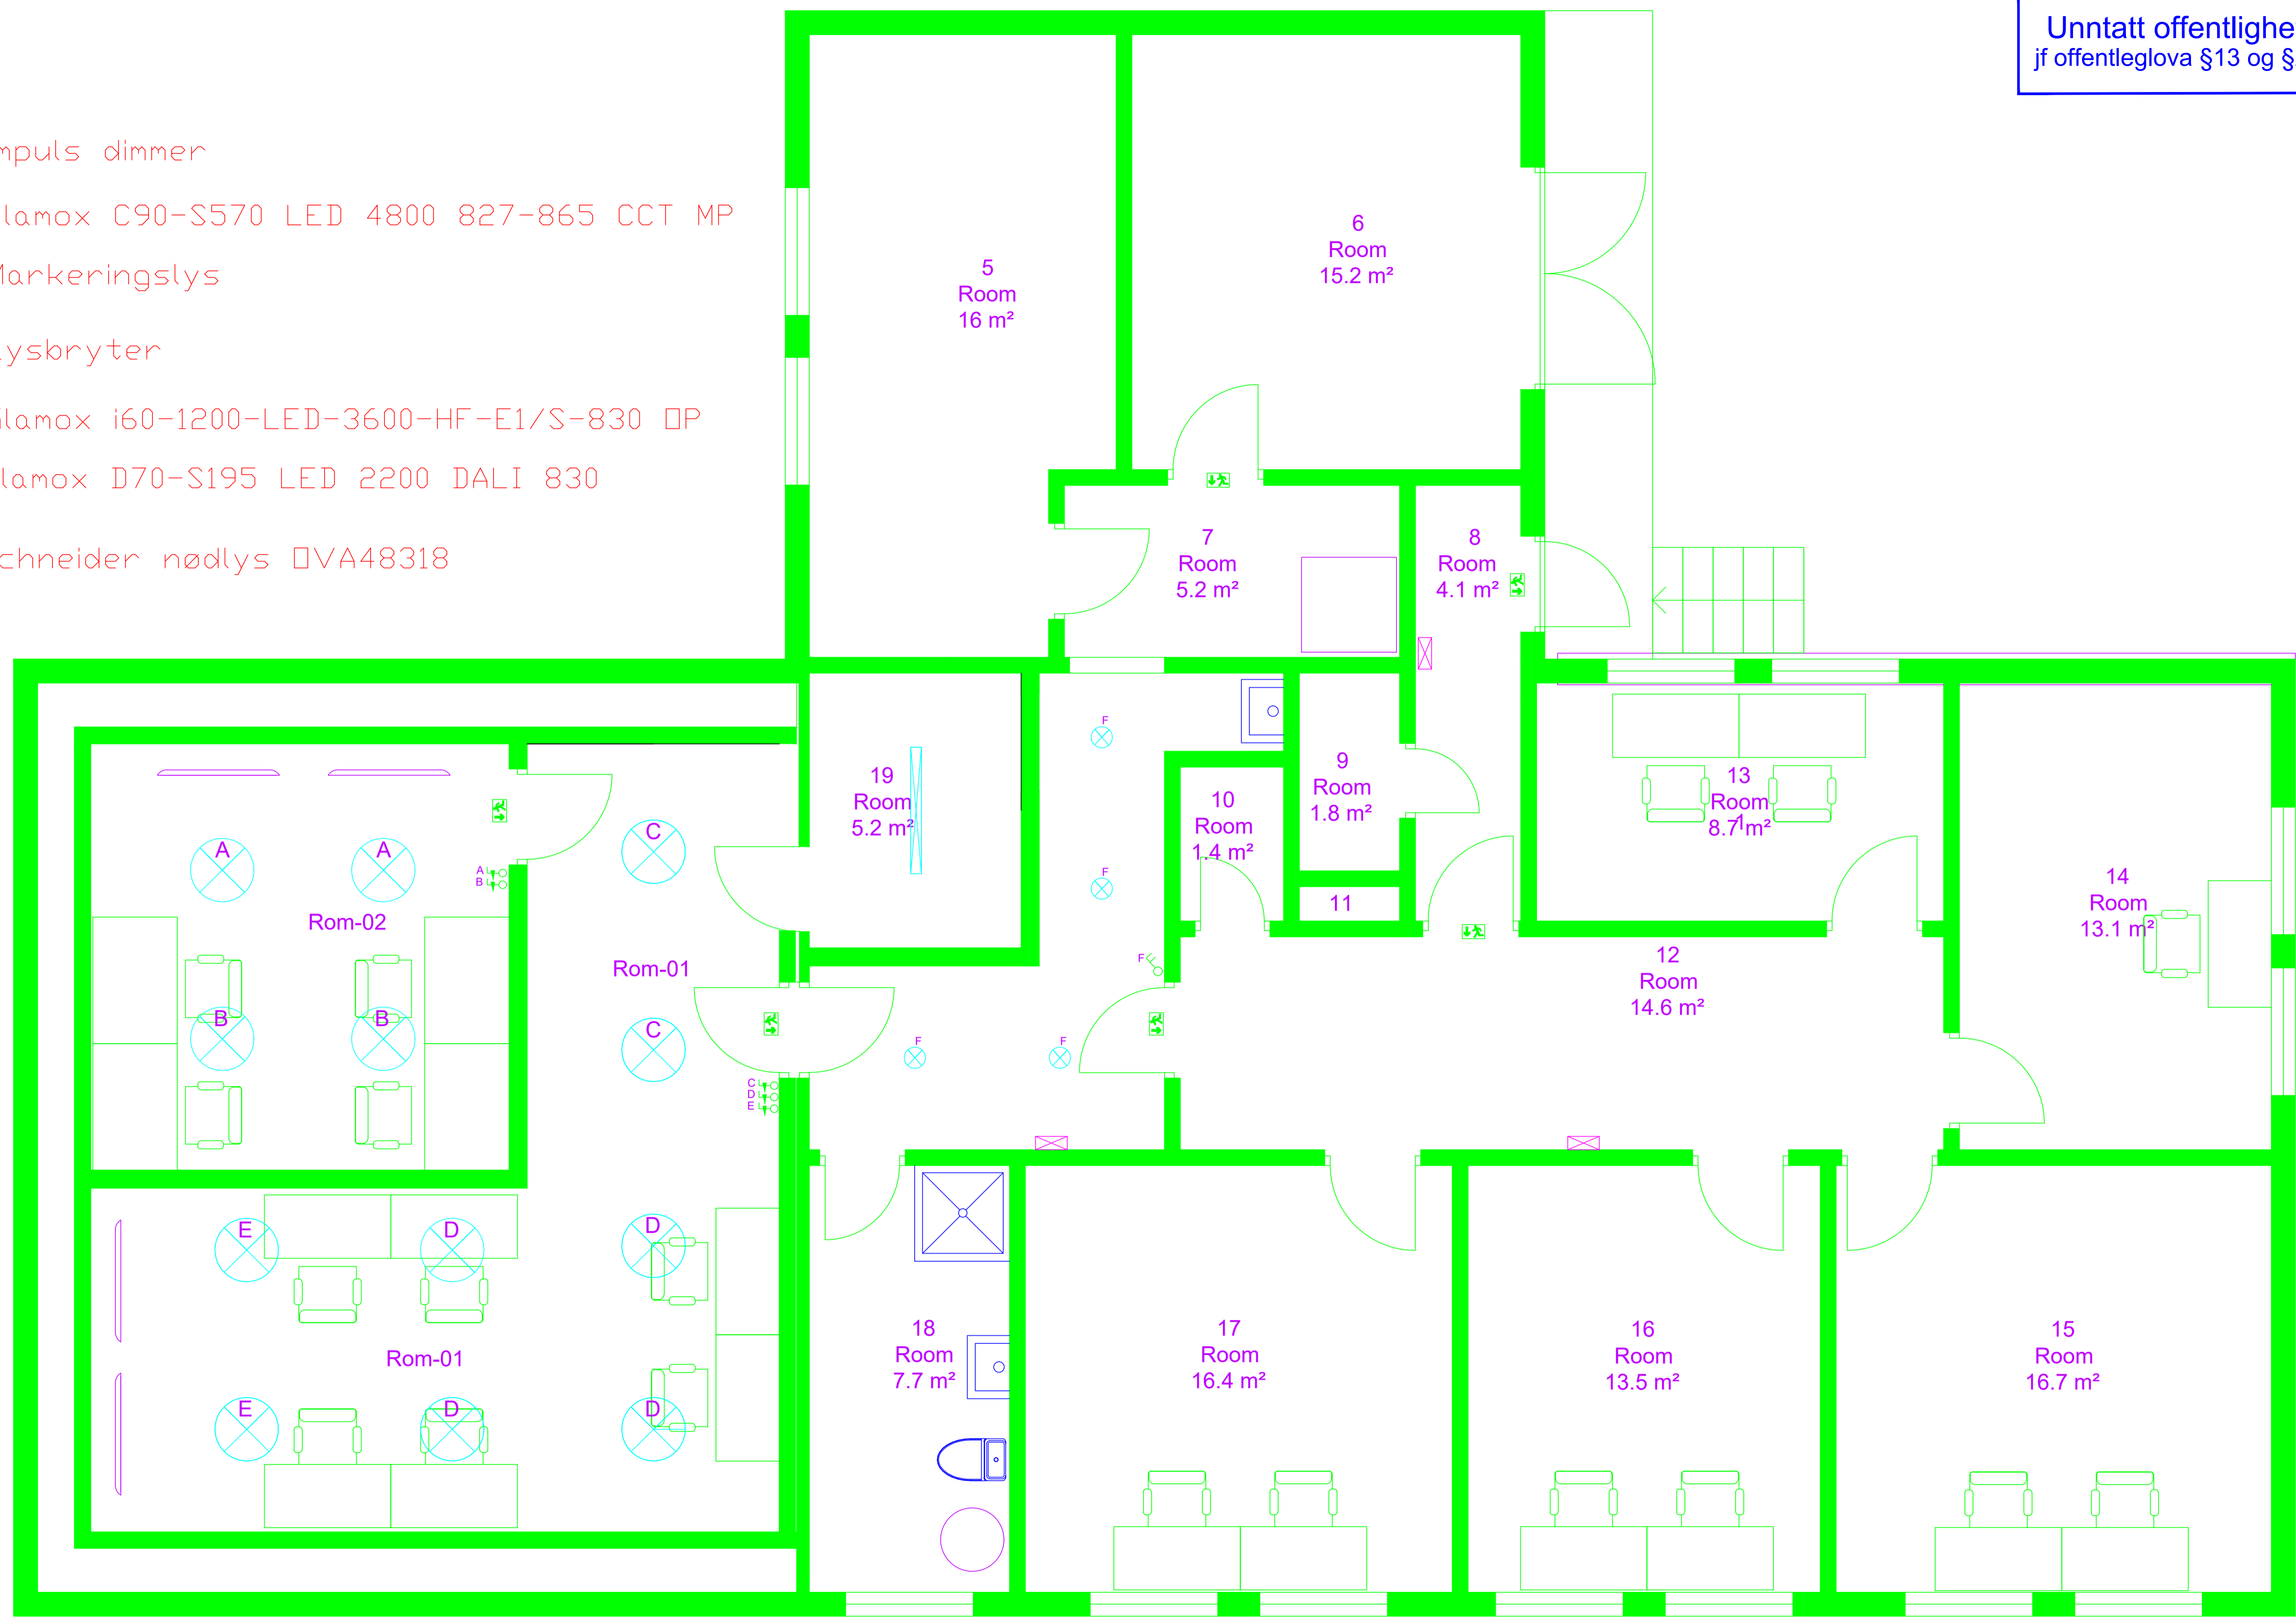


Unntatt offentlighet  
jfr offentliglova §13 og §21

-  Impuls dimmer
-  Glamox C90-S570 LED 4800 827-865 CCT MP
-  Markeringslys
-  Lysbryter
-  Glamox i60-1200-LED-3600-HF-E1/S-830 MP
-  Glamox D70-S195 LED 2200 DALI 830
-  Schneider nødlys DVA48318



Rev. Index	Rev. nr	Beskrivelse	Dato	Sign.	Kontroll																		
Tegningens egenskaber																							
Målestok			1:100																				
Projektets nummer			550079																				
Dato			16.02.2021																				
Tegningens nummer			HTN																				
Gradering			HTN																				
<table border="1"> <thead> <tr> <th>Gradering</th> <th>Inventarkode</th> <th>Etage</th> <th>Fag</th> <th>Systemkode</th> <th>Tagtype</th> <th>Løstnr</th> <th>Fase</th> <th>Rev. nr</th> </tr> </thead> <tbody> <tr> <td> </td> <td> </td> <td> </td> <td> </td> <td> </td> <td> </td> <td> </td> <td> </td> <td> </td> </tr> </tbody> </table>						Gradering	Inventarkode	Etage	Fag	Systemkode	Tagtype	Løstnr	Fase	Rev. nr									
Gradering	Inventarkode	Etage	Fag	Systemkode	Tagtype	Løstnr	Fase	Rev. nr															