
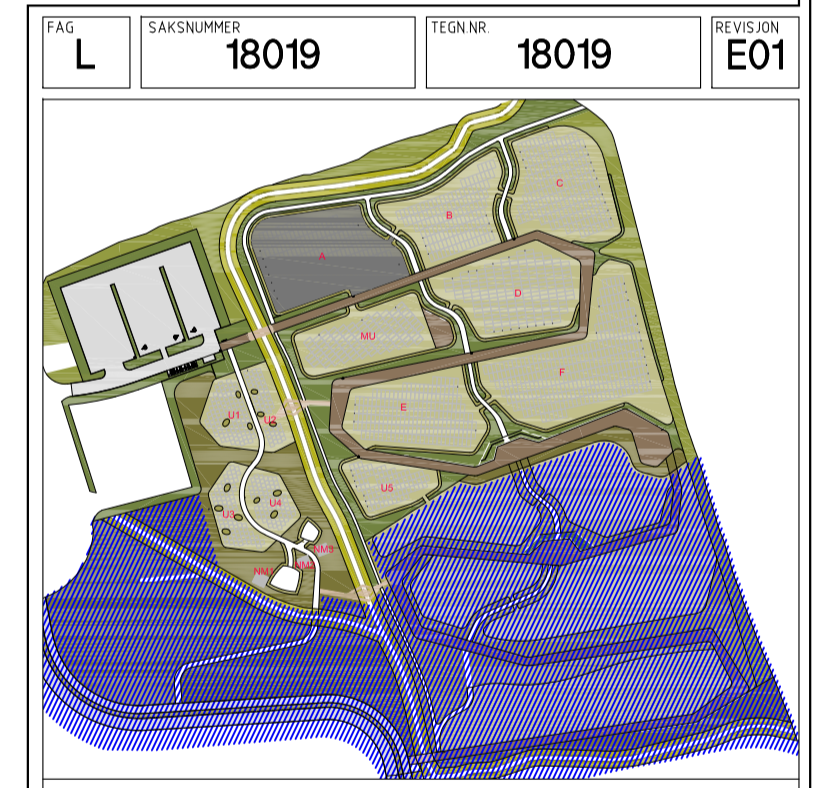


KOORDINATTABELL			
PNR	KODE	X	Y
1	A	6959523.424	412881.922
2	A	6959528.944	412897.471
3	A	6959530.131	412909.784
4	A	6959529.311	412916.442
5	A	6959524.158	412919.862
6	A	6959521.833	412922.279
7	A	6959520.009	412926.110
8	A	6959517.684	412928.527
9	A	6959515.358	412930.944
10	A	6959509.704	412932.952
11	A	6959504.184	412917.402
12	A	6959497.478	412889.540
13	A	6959520.095	412881.512

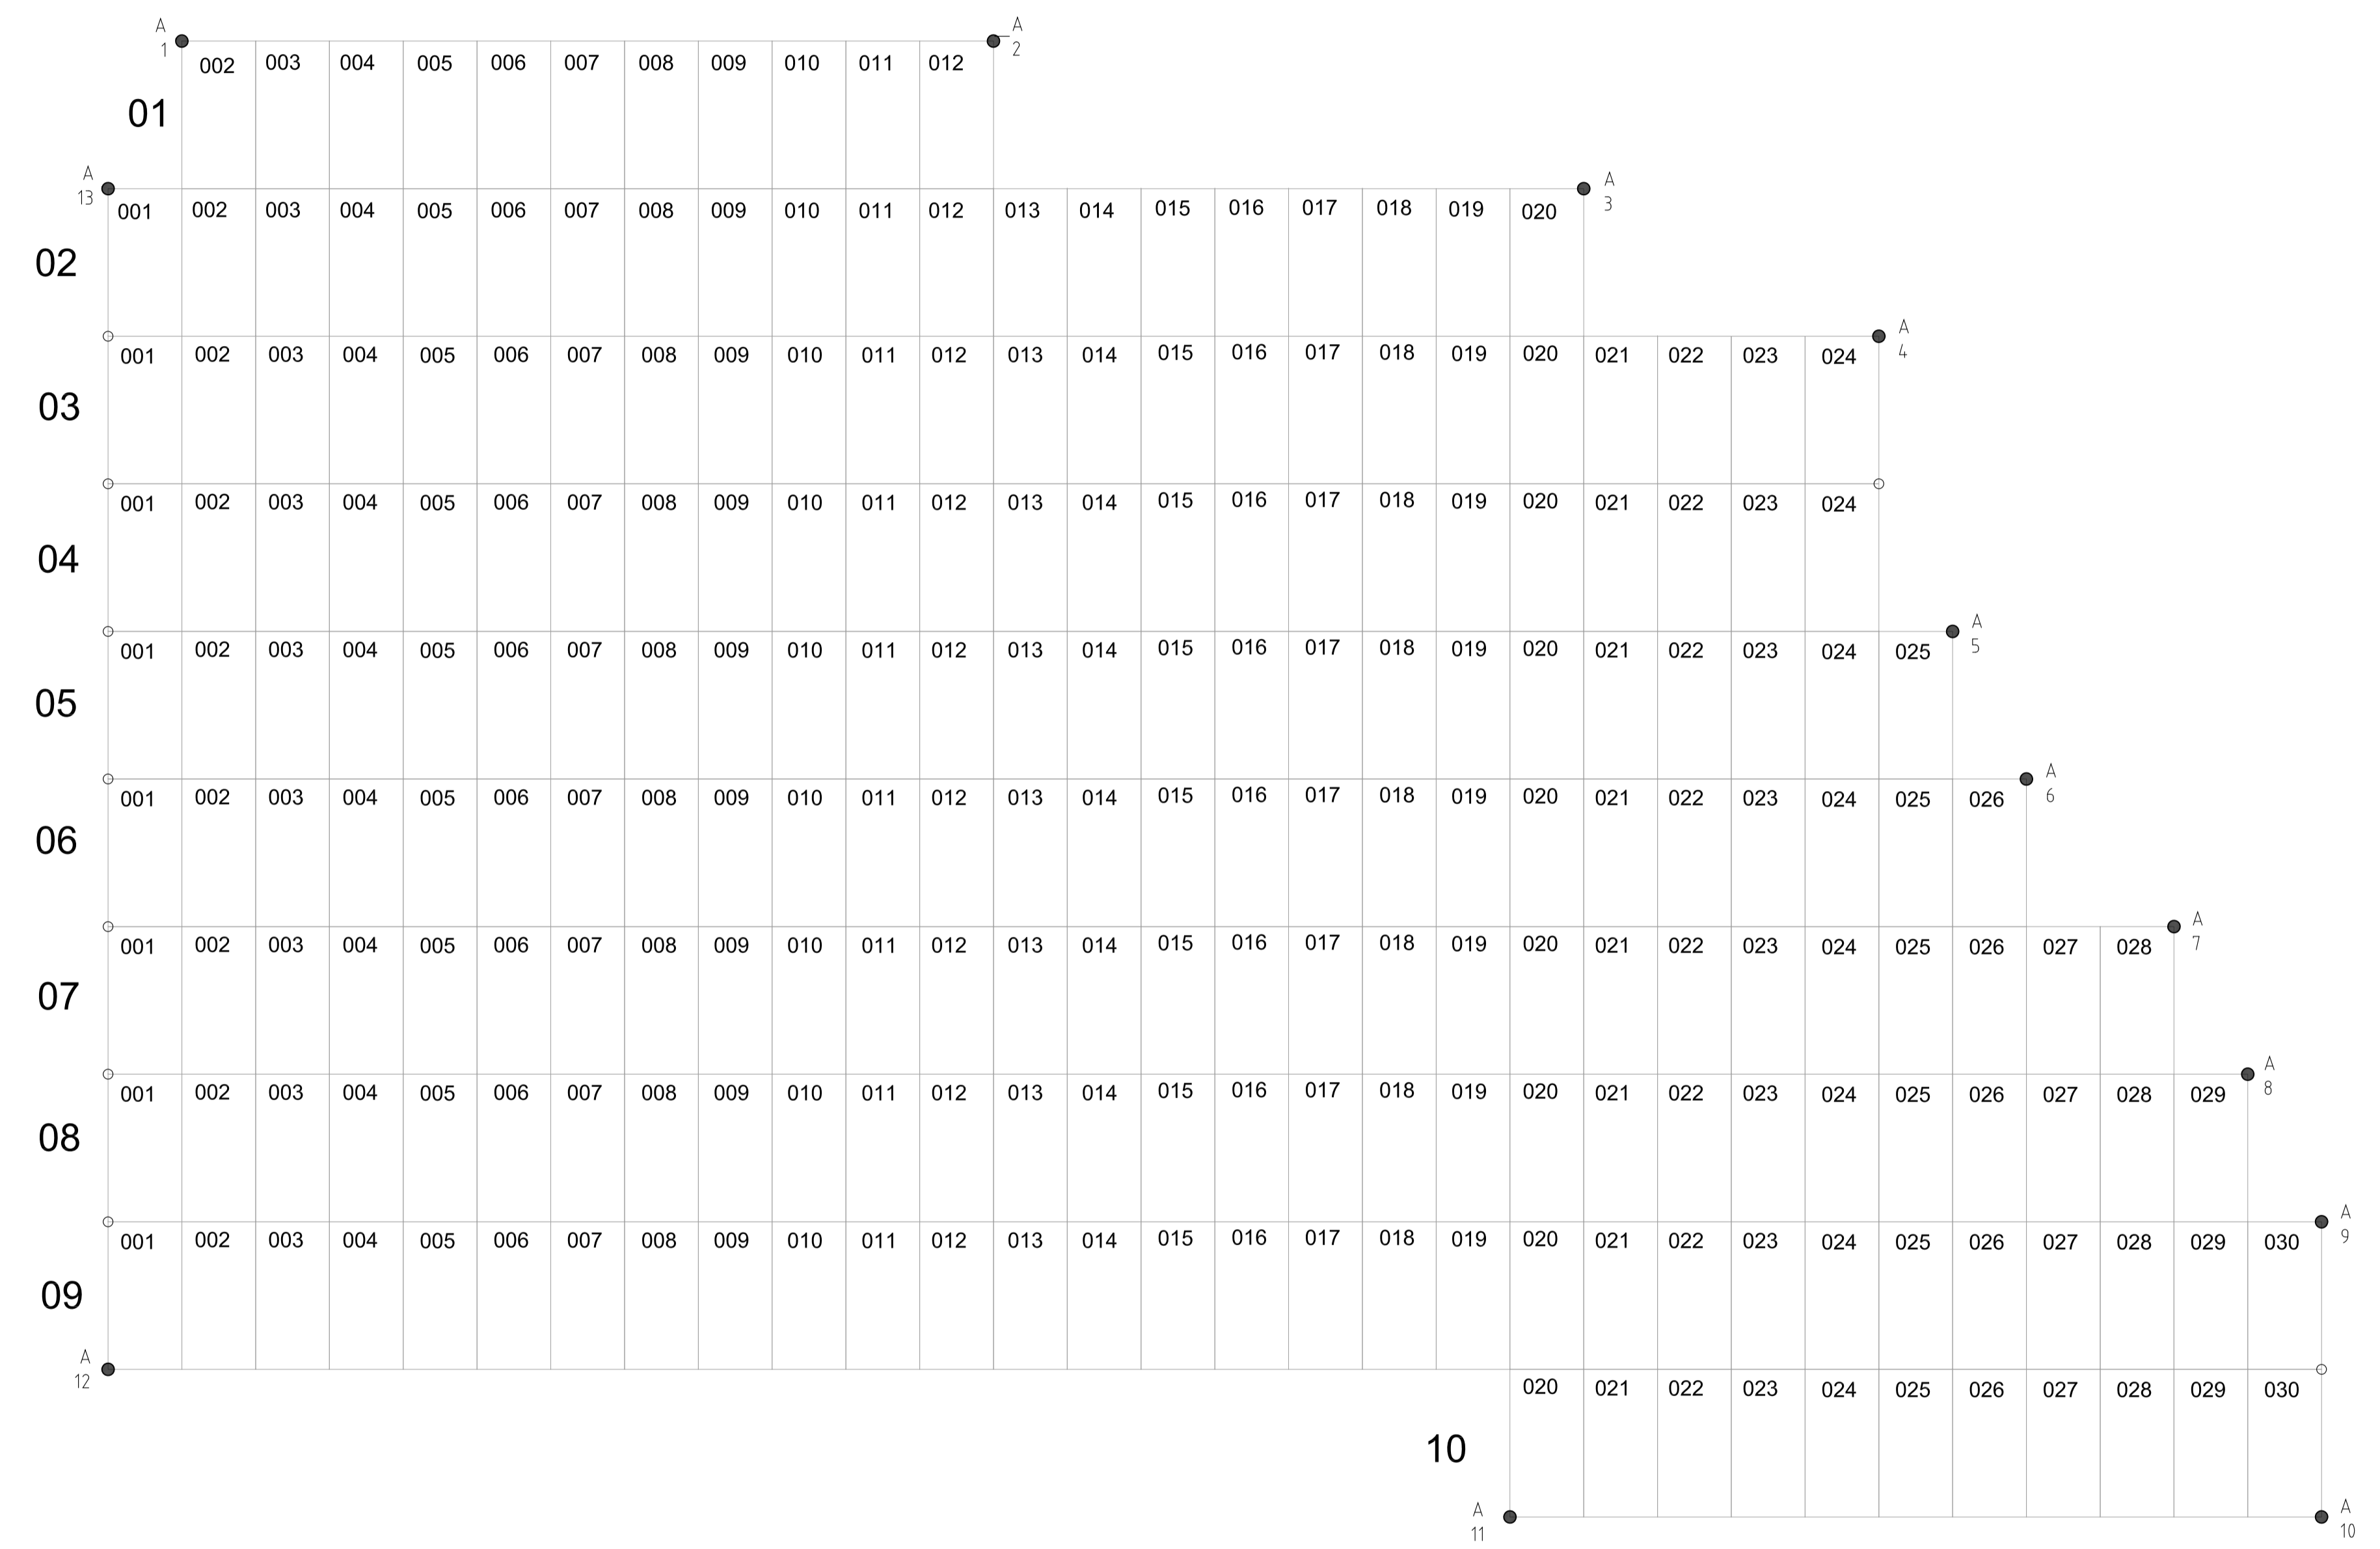

FAK	SAKSNUMMER	TEGN NR	REVISJON
L	18019	18019	E01

Anbud	06.05.19	JAR	IK	E01
Revisjon/Endring		Dato	Sign.	Kontr.

**OPPDRAGSGIVER**

**Molde kirkelige fellesråd**

Følgende	Ansvar	Tegnet	Godkjent	Dato	Målestokk
L-18019-601	IK	MK	IK	26.04.19	A1 1:100 A3 1:200

**PROSJEKT**

Rødbekk gravlund

Tegningen gjelder

**GRAVKART**

Kistefelt A

Koordinatsystem Euref89, NTM sone 22

**PROSJEKTFASE**

Anbud

FAK	SAKSNUMMER	TEGN NR	REVISJON
L	18019	601	E01

