



KOORDINATTABELL			
PNR	KODE	X	Y
14	B	695954.7883	412959.794
15	B	695954.9.890	412965.448
16	B	695954.2.54.7	412953.730
17	B	695954.7.063	412966.452
18	B	6959531.189	412930.702
19	B	695954.3.734	412966.042
20	B	6959528.362	412931.706
21	B	6959539.903	412964.218
22	B	6959526.037	412934.123
23	B	6959536.574	412963.808
24	B	6959524.213	412937.954
25	B	6959533.245	412963.398
26	B	6959513.406	412943.381
27	B	6959521.435	412965.999

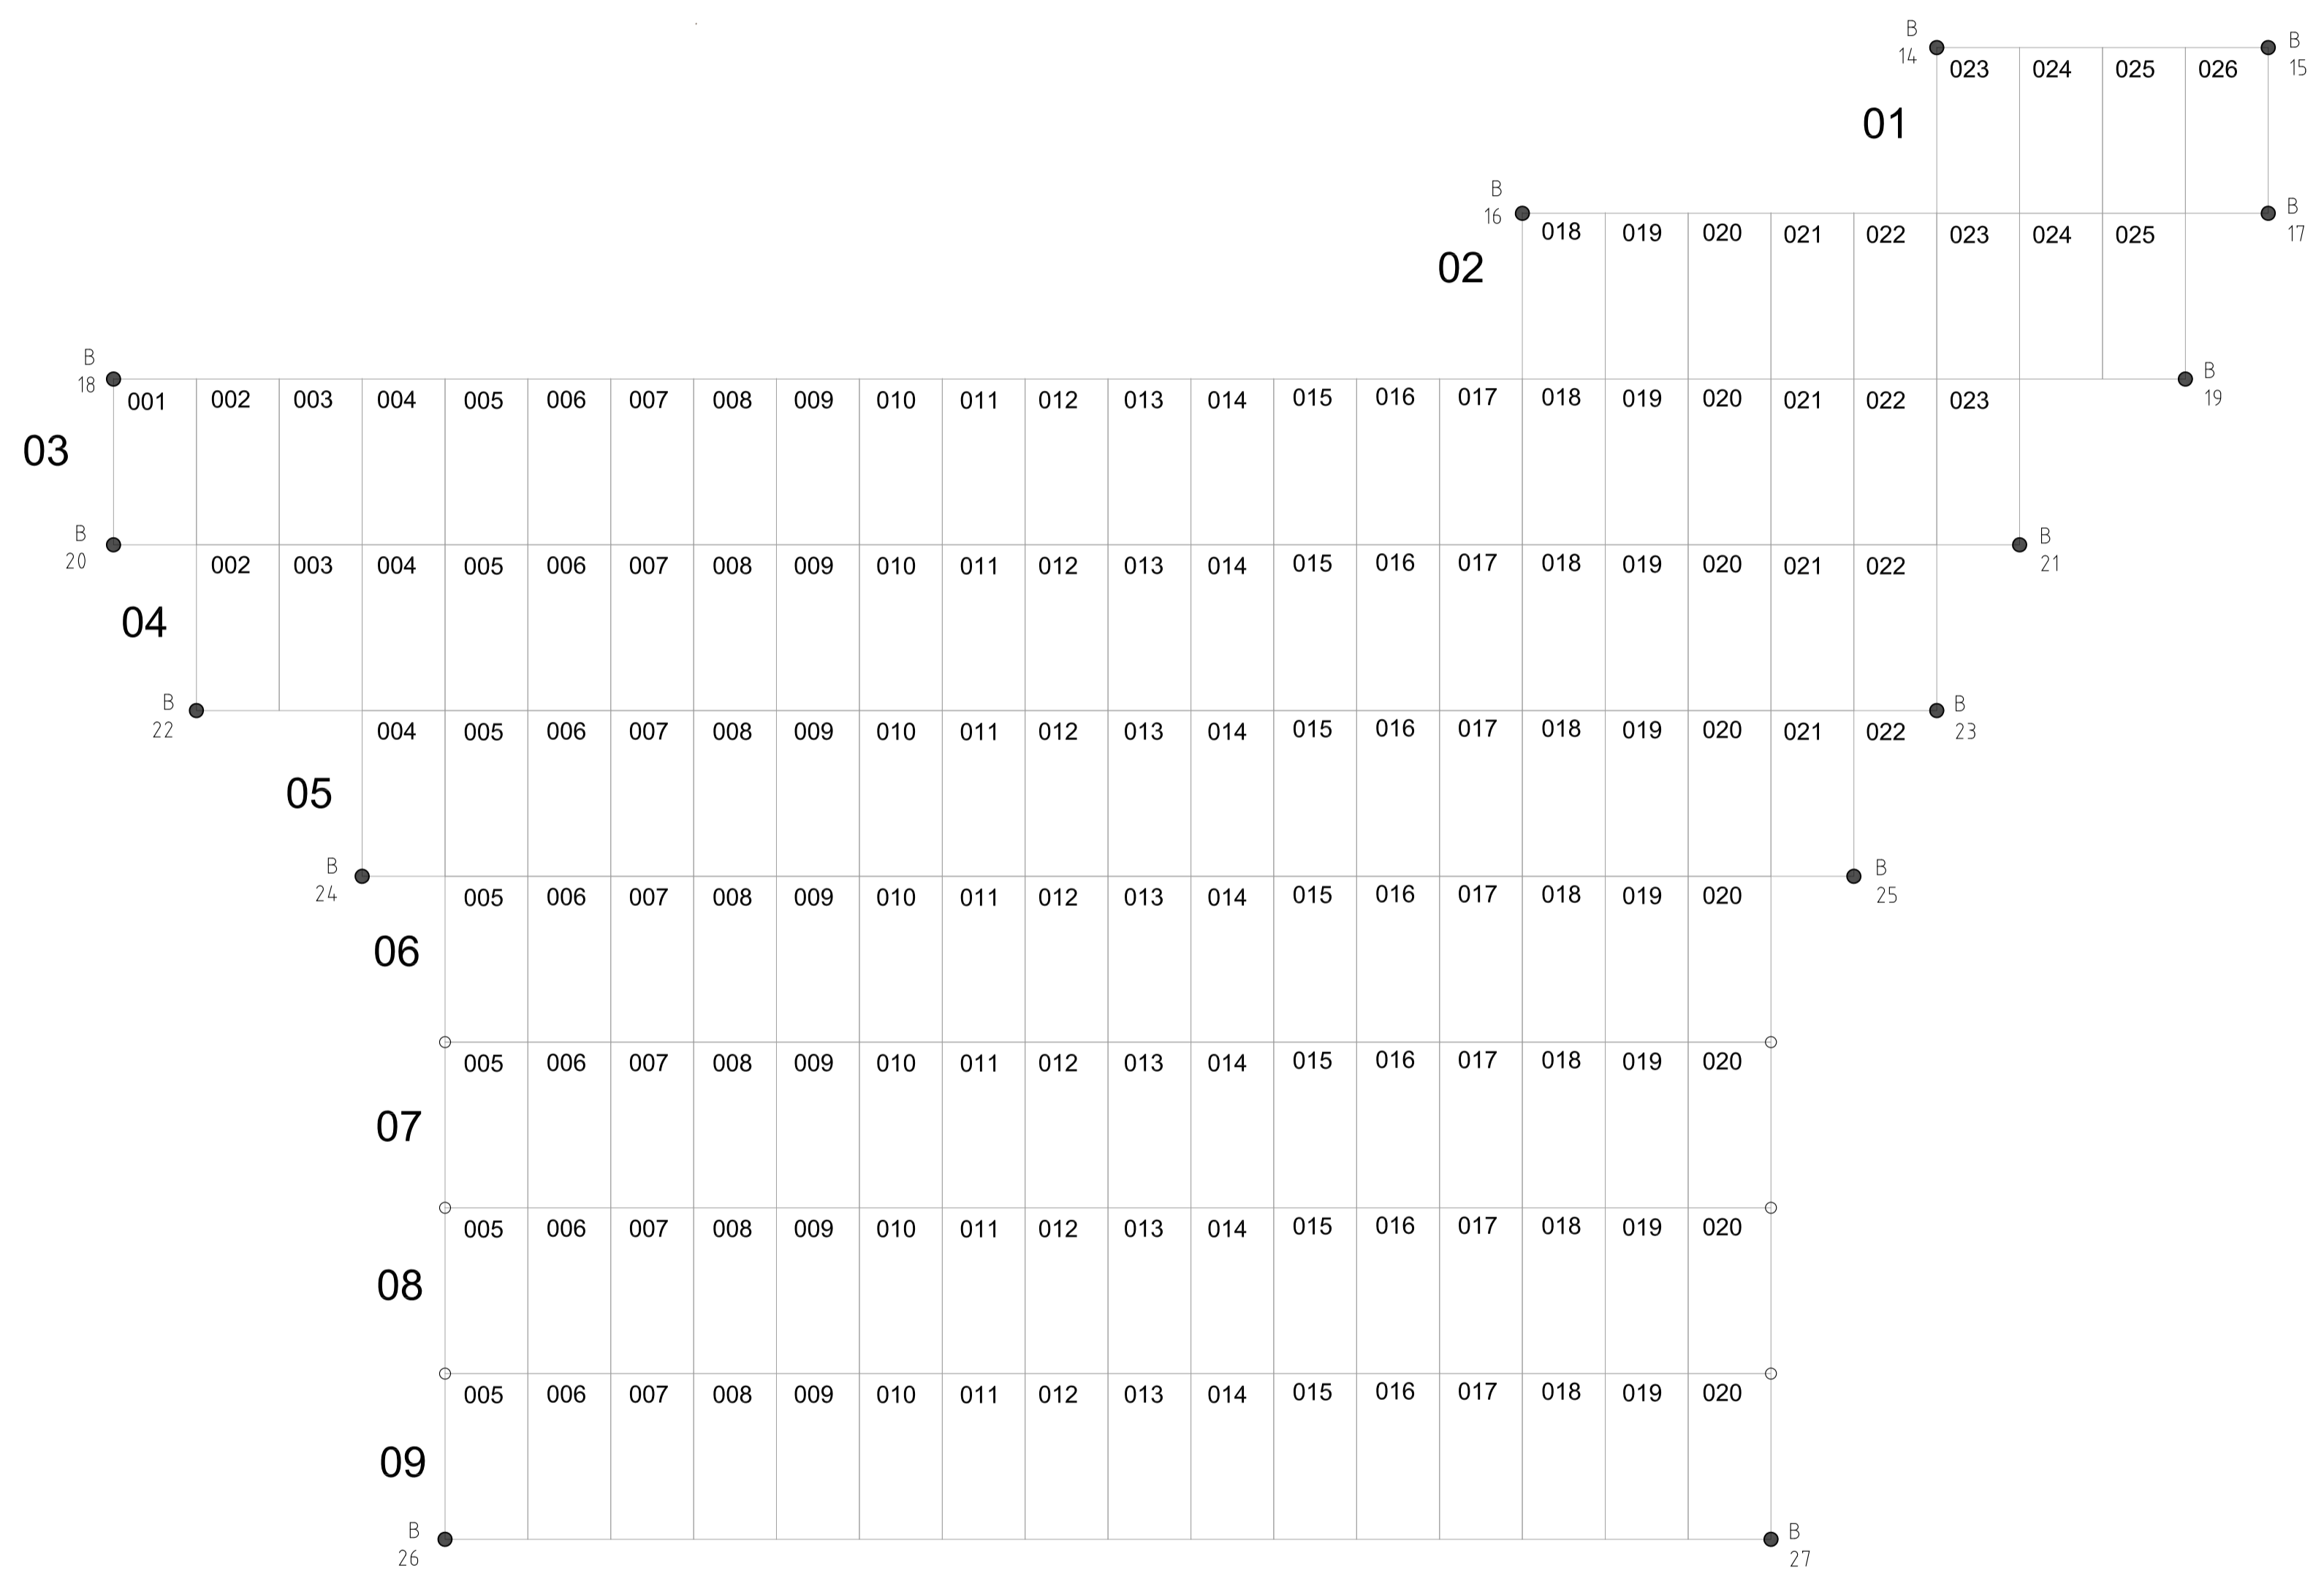

FAG	SAKSNUMMER	TEGN NR	REVISJON
L	18019	18019	E01

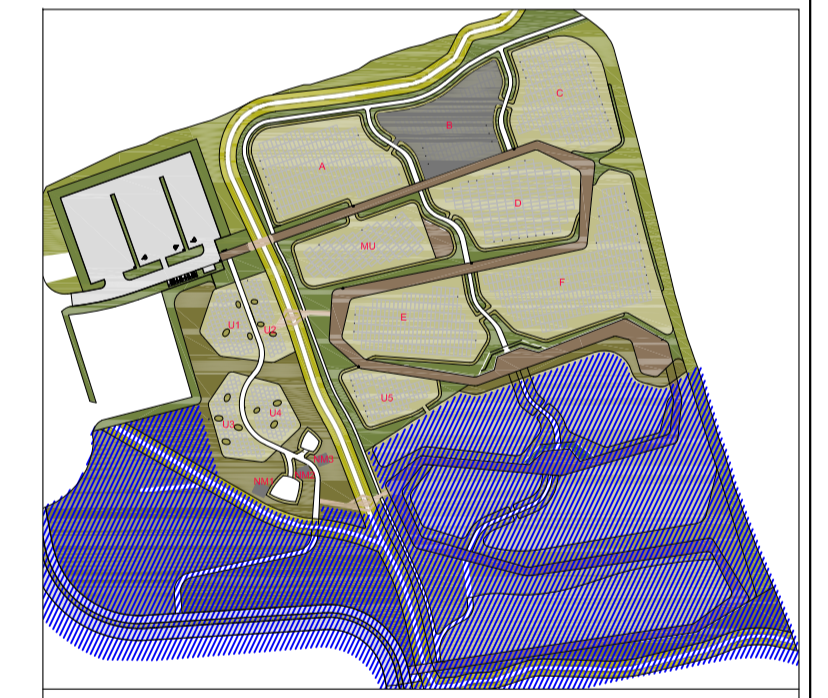

Anbud	06.05.19	JAR	IK	E01
Revisjon/Endring	Dato	Sign.	Kontr.	Rev.

**OPPDRAGSGIVER**  
**Molde kirkelege fellesråd**

Følgem	Ansvar pr. org.	Tegnet	Godkjent	Dato	Målestokk
L-18019-602	IK	MK	IK	26.04.19	A1 1:100 A3 1:200

**PROSJEKT**  
**Rødbekk gravlund**  
Tegningen gjelder  
**GRAVKART**  
**Kistefelt B**  
Koordinatsystem Euref89, NTM sone 22

**PROSJEKTFASE**  
**Anbud**



FAG	SAKSNUMMER	TEGN NR	REVISJON
L	18019	602	E01

