


KOORDINATTABELL			
PNR	KODE	X	Y
28	C	695955.352	412974.038
29	C	695954.3541	412976.639
30	C	695954.0.212	412976.229
31	C	6959536.883	412975.819
32	C	6959533.052	412973.995
33	C	6959529.723	412973.585
34	C	6959526.896	412974.588
35	C	6959526.577	412982.660
36	C	6959524.732	412986.481
37	C	6959523.411	412991.726
38	C	6959522.089	412996.970
39	C	6959526.103	413008.279
40	C	6959557.224	412997.249
41	C	6959559.550	412994.832
42	C	6959559.868	412986.760

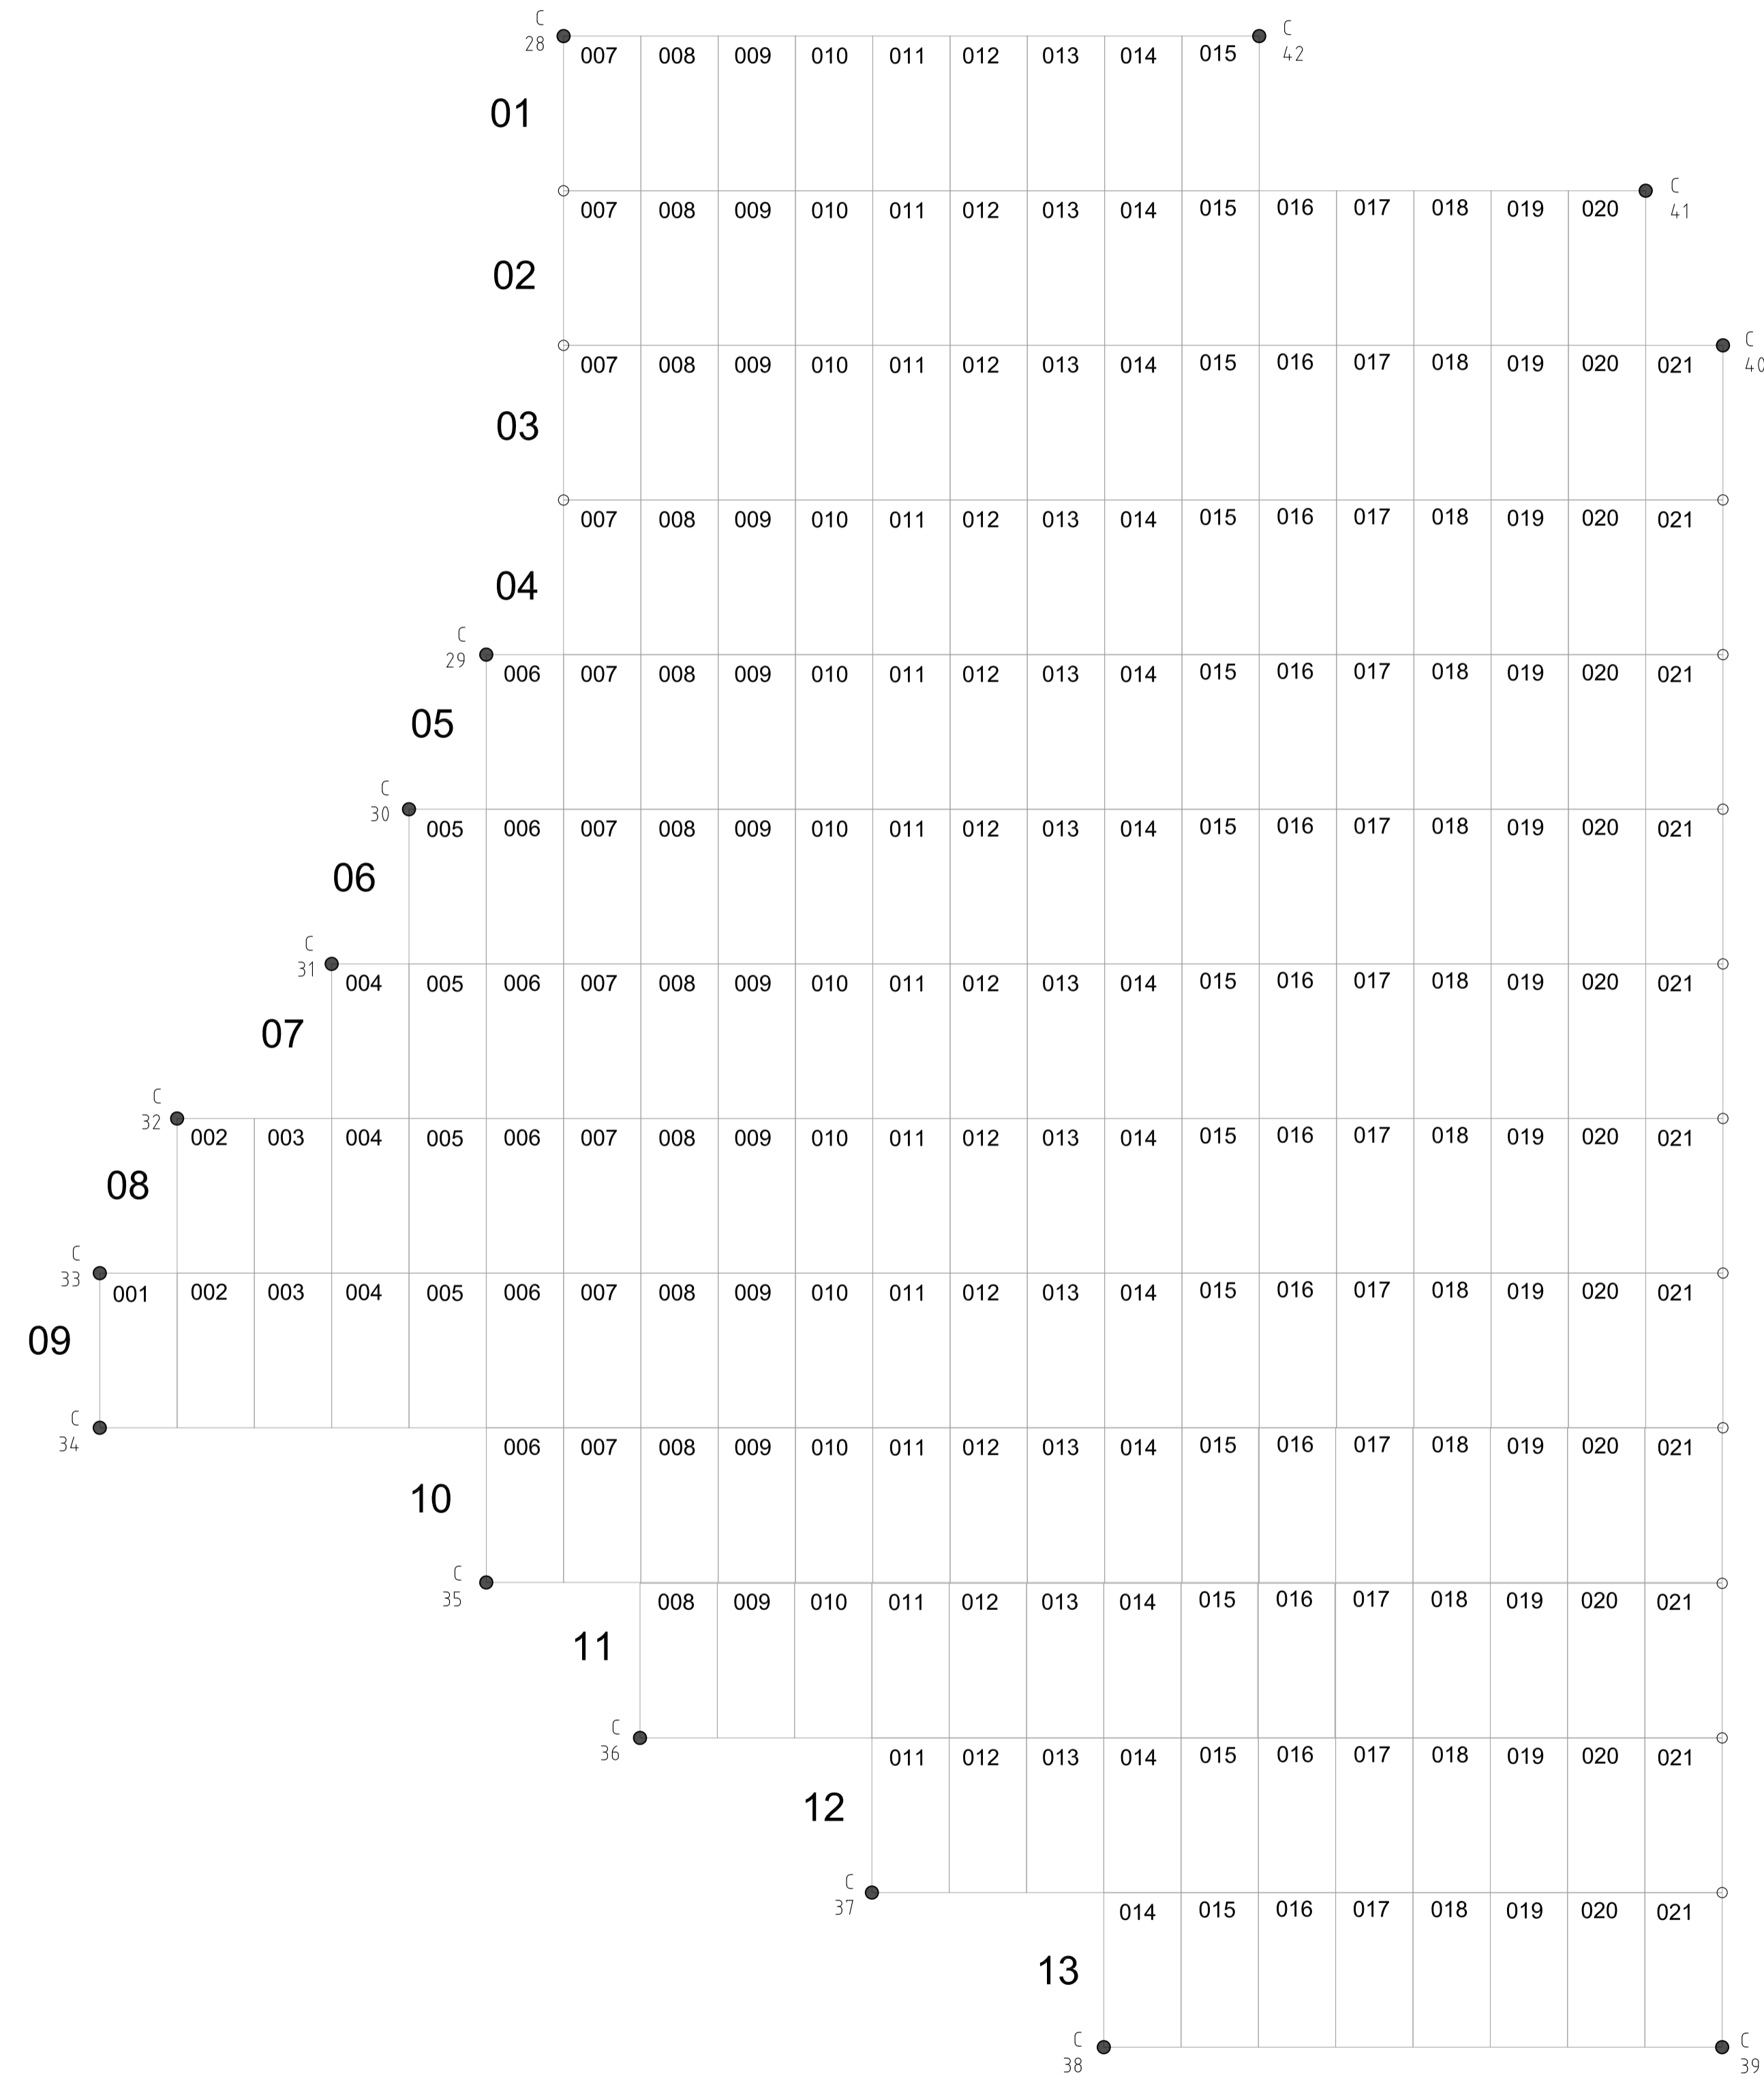

FAG	SAKSNUMMER	TEGN NR	REVISJON
L	18019	18019	E01

Anbud	06.05.19	JAR	IK	E01
Revisjon/Endring	Dato	Sign.	Kontr.	Rev.

OPPDRAGSGIVER
Molde kirkelige fellesråd

Følgem	Ansvar prosj	Tegnet	Godkjent	Dato	Målestokk
L-18019-603	IK	MK	IK	26.04.19	A1 1:100 A3 1:200

PROSJEKT
Rødbekk gravlund
 Tegningen gjelder
GRAVKART
Kistefelt C
 Koordinatsystem Euref89, NTM sone 22

PROSJEKTFASE
Anbud

FAG	SAKSNUMMER	TEGN NR	REVISJON
L	18019	603	E01

