


| KOORDINATTABELL |      |              |            |
|-----------------|------|--------------|------------|
| PNR             | KODE | X            | Y          |
| 86              | E    | 69594.72.581 | 412944.047 |
| 87              | E    | 69594.70.349 | 412933.365 |
| 88              | E    | 69594.68.122 | 412922.684 |
| 89              | E    | 69594.65.544 | 412916.490 |
| 90              | E    | 69594.53.590 | 412915.655 |
| 91              | E    | 69594.50.375 | 412918.438 |
| 92              | E    | 69594.47.659 | 412957.344 |
| 93              | E    | 69594.50.453 | 412959.042 |
| 94              | E    | 69594.56.439 | 412959.460 |
| 95              | E    | 69594.59.531 | 412958.172 |
| 96              | E    | 69594.62.742 | 412955.389 |
| 97              | E    | 69594.65.843 | 412954.102 |
| 98              | E    | 69594.71.933 | 412953.023 |

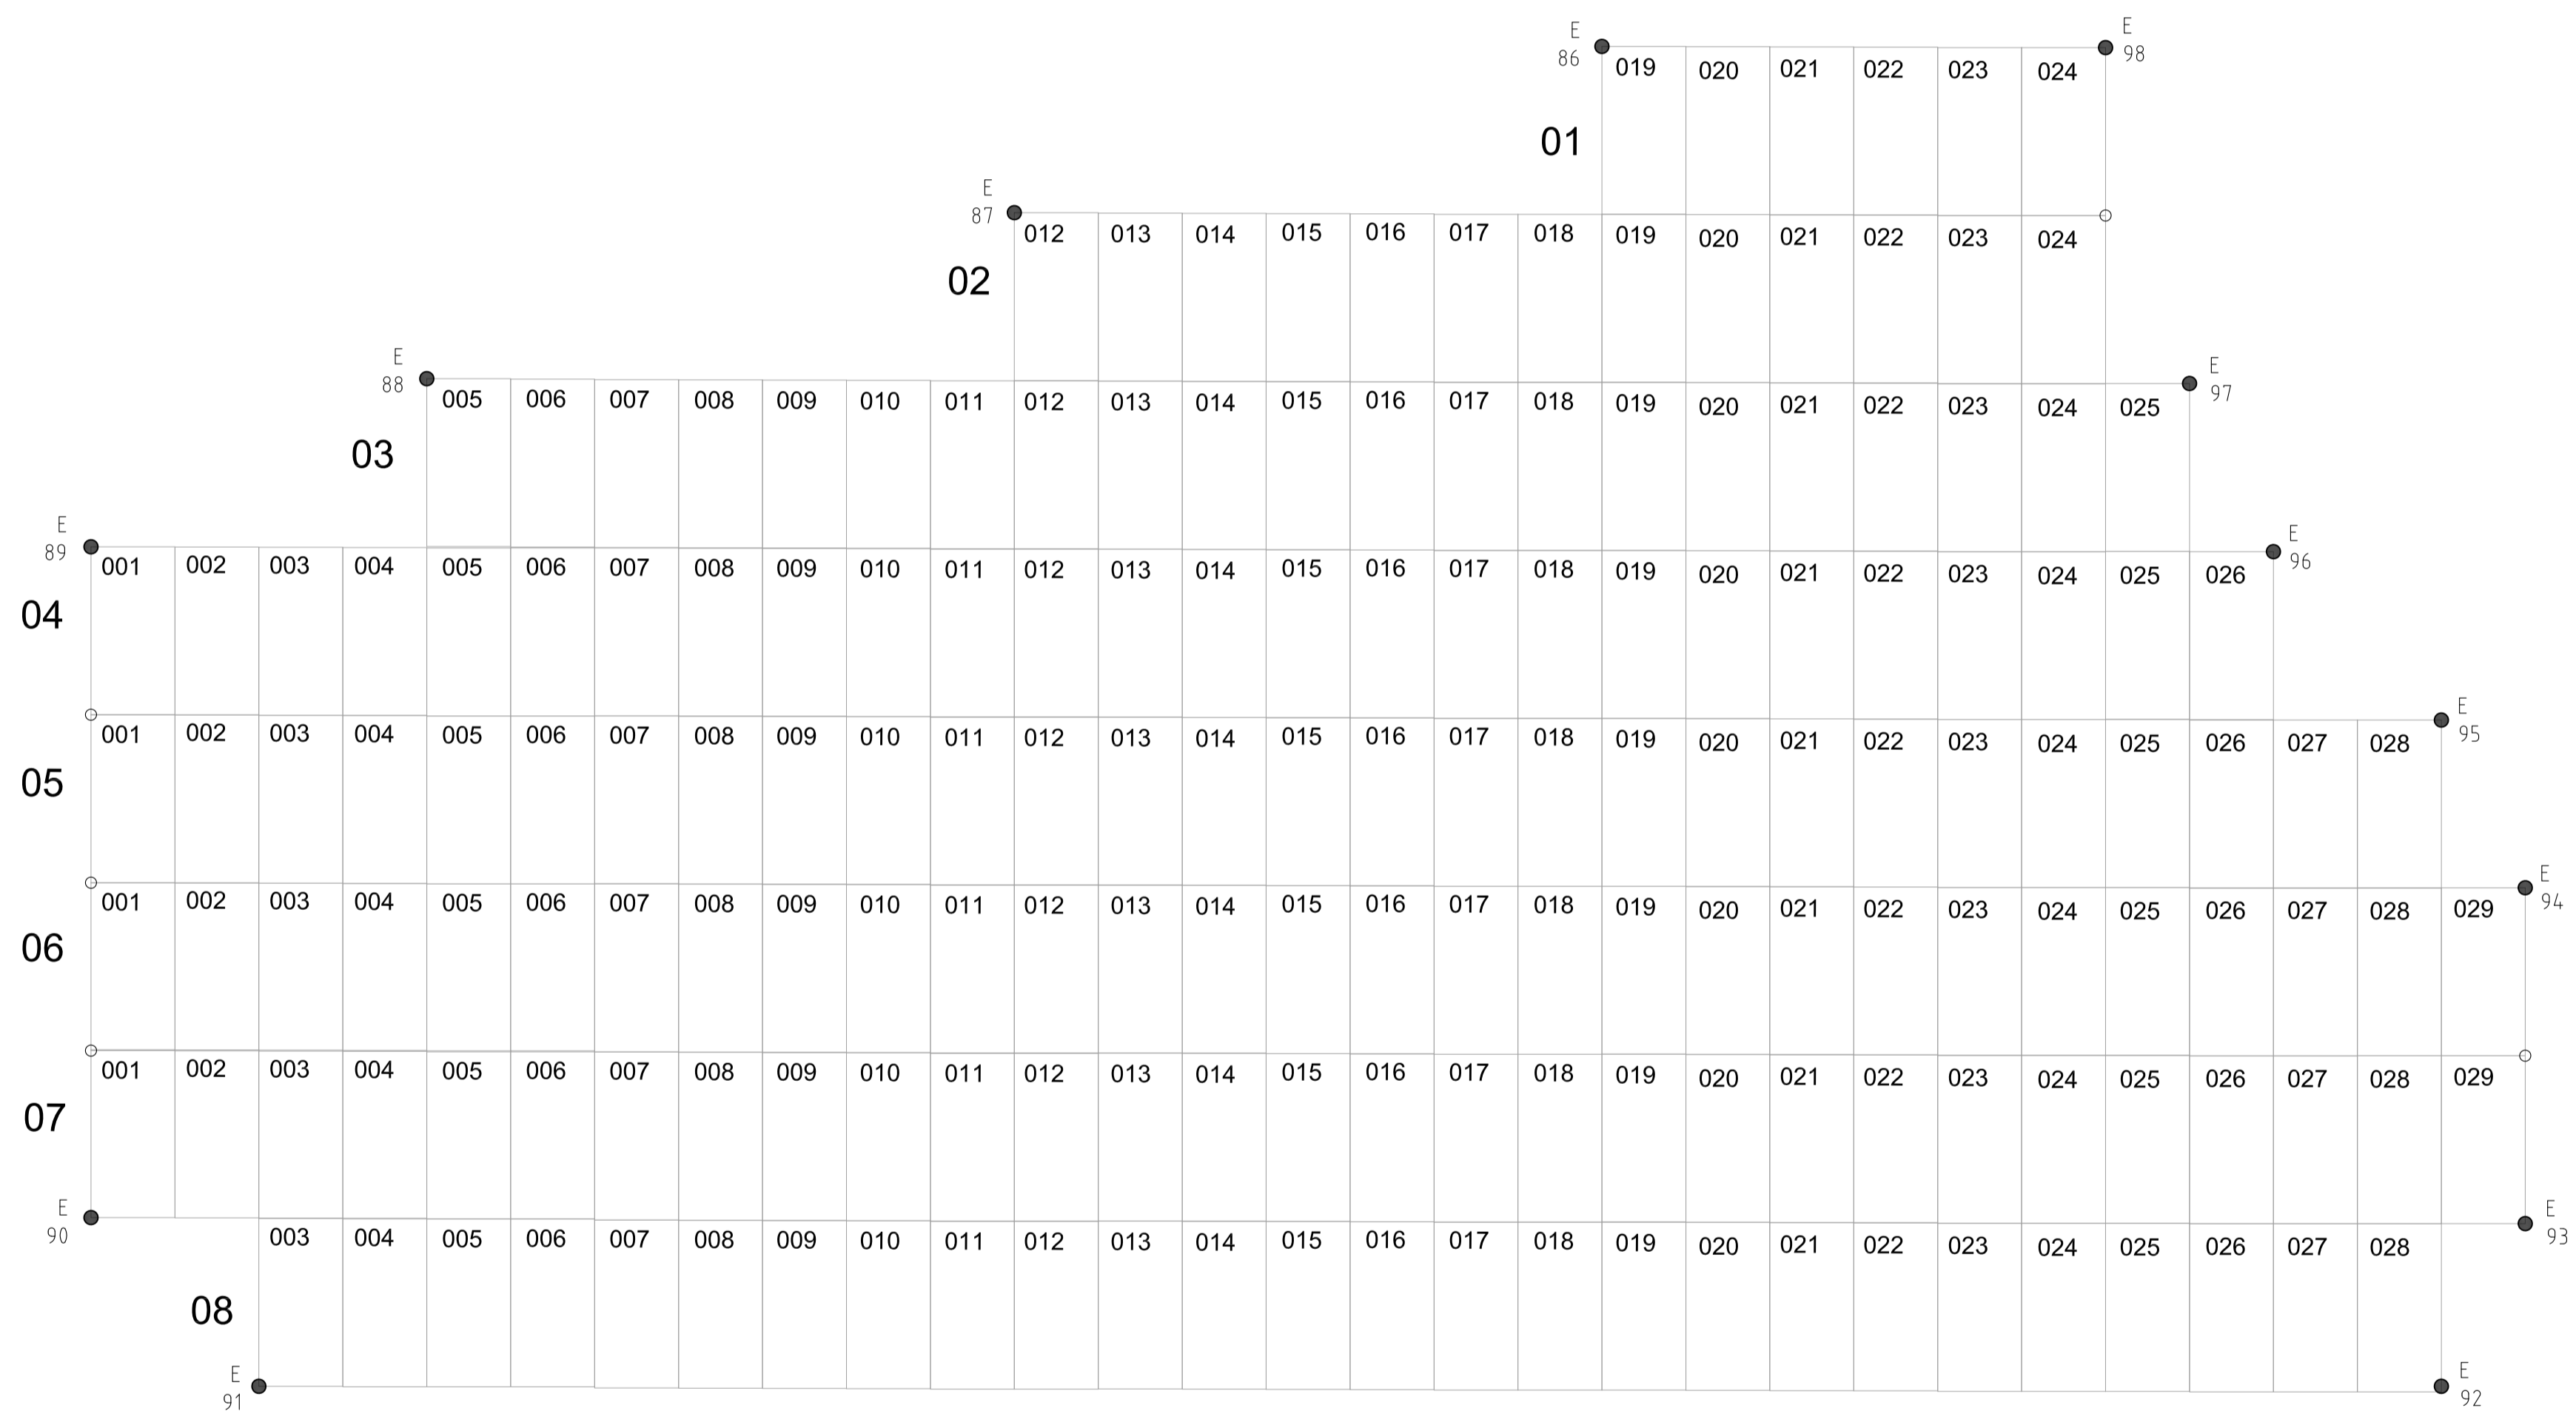

|     |            |         |          |
|-----|------------|---------|----------|
| FAG | SAKSNUMMER | TEGN NR | REVISJON |
| L   | 18019      | 18019   | E01      |

|                  |          |      |       |        |
|------------------|----------|------|-------|--------|
| Anbud            | 06.05.19 | JAR  | IK    | E01    |
| Revisjon/Endring |          | Dato | Sign. | Kontr. |

**OPPDRAGSGIVER**  
**Molde kirkelige fellesråd**

|             |        |        |          |          |                      |
|-------------|--------|--------|----------|----------|----------------------|
| Følgende    | Ansvar | Tegnet | Godkjent | Dato     | Målestokk            |
| L-18019-603 | IK     | MK     | IK       | 26.04.19 | A1 1:100<br>A3 1:200 |

**PROSJEKT**  
**Rødbekk gravlund**  
 Tegningen gjelder  
**GRAVKART**  
 Kistefelt E  
 Koordinatsystem Euref89, NTM sone 22

**PROSJEKTFASE**  
**Anbud**

|     |            |         |          |
|-----|------------|---------|----------|
| FAG | SAKSNUMMER | TEGN NR | REVISJON |
| L   | 18019      | 606     | E01      |

