


KOORDINATTABELL			
PNR	KODE	X	Y
99	F	6959506.996	413004.185
100	F	6959503.746	413003.356
101	F	6959500.495	413002.527
102	F	6959494.314	413002.336
103	F	6959491.064	413001.507
104	F	6959476.282	412961.739
105	F	6959473.351	412962.376
106	F	6959470.738	412964.478
107	F	6959468.125	412966.581
108	F	6959465.512	412968.684
109	F	6959462.898	412970.787
110	F	6959460.285	412972.890
111	F	6959457.991	412976.458
112	F	6959456.333	412982.958
113	F	6959458.244	412991.753
114	F	6959467.864	413021.898
115	F	6959497.180	413015.528
116	F	6959508.588	413011.514

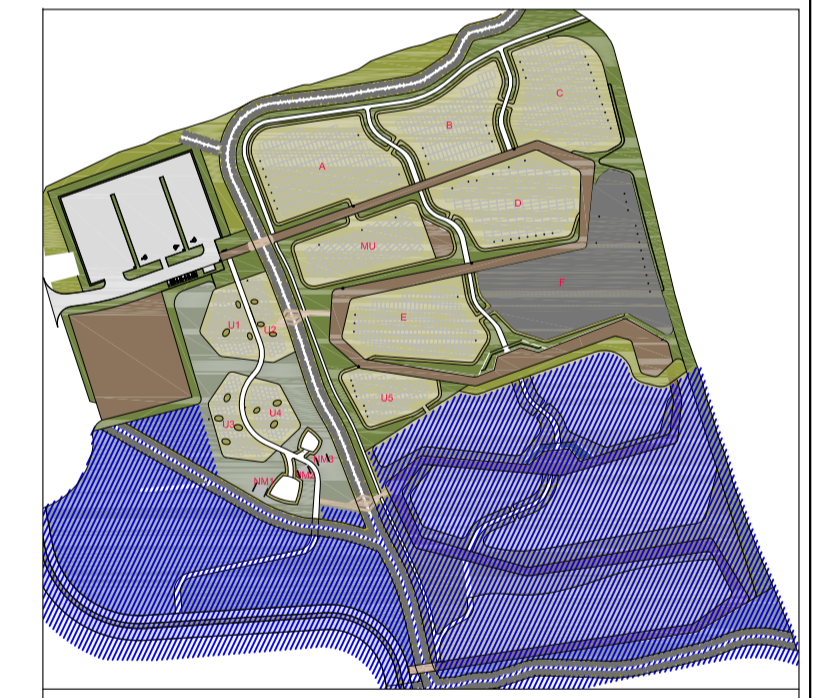

FAG	SAKSNUMMER	TEGN NR	REVISJON
L	18019	18019	E01



Anbud	06.05.19	JAR	IK	E01
Revisjon/Endring	Dato	Sign.	Kontr.	Rev.

**OPPDRAGSGIVER**  
**Molde kirkelige fellesråd**

Følgem	Ansvar pr. prosj.	Tegnet	Godkjent	Dato	Målestokk
L-18019-607	IK	MK	IK	26.04.19	A1 1:100 A3 1:200

**PROSJEKT**  
**Rødbekk gravlund**  
 Tegningen gjelder  
**GRAVKART**  
**Kistefelt F**  
 Koordinatsystem Eures89, NTM sone 22

**PROSJEKTFASE**  
**Anbud**



FAG	SAKSNUMMER	TEGN NR	REVISJON
L	18019	607	E01

