


PLAN 2

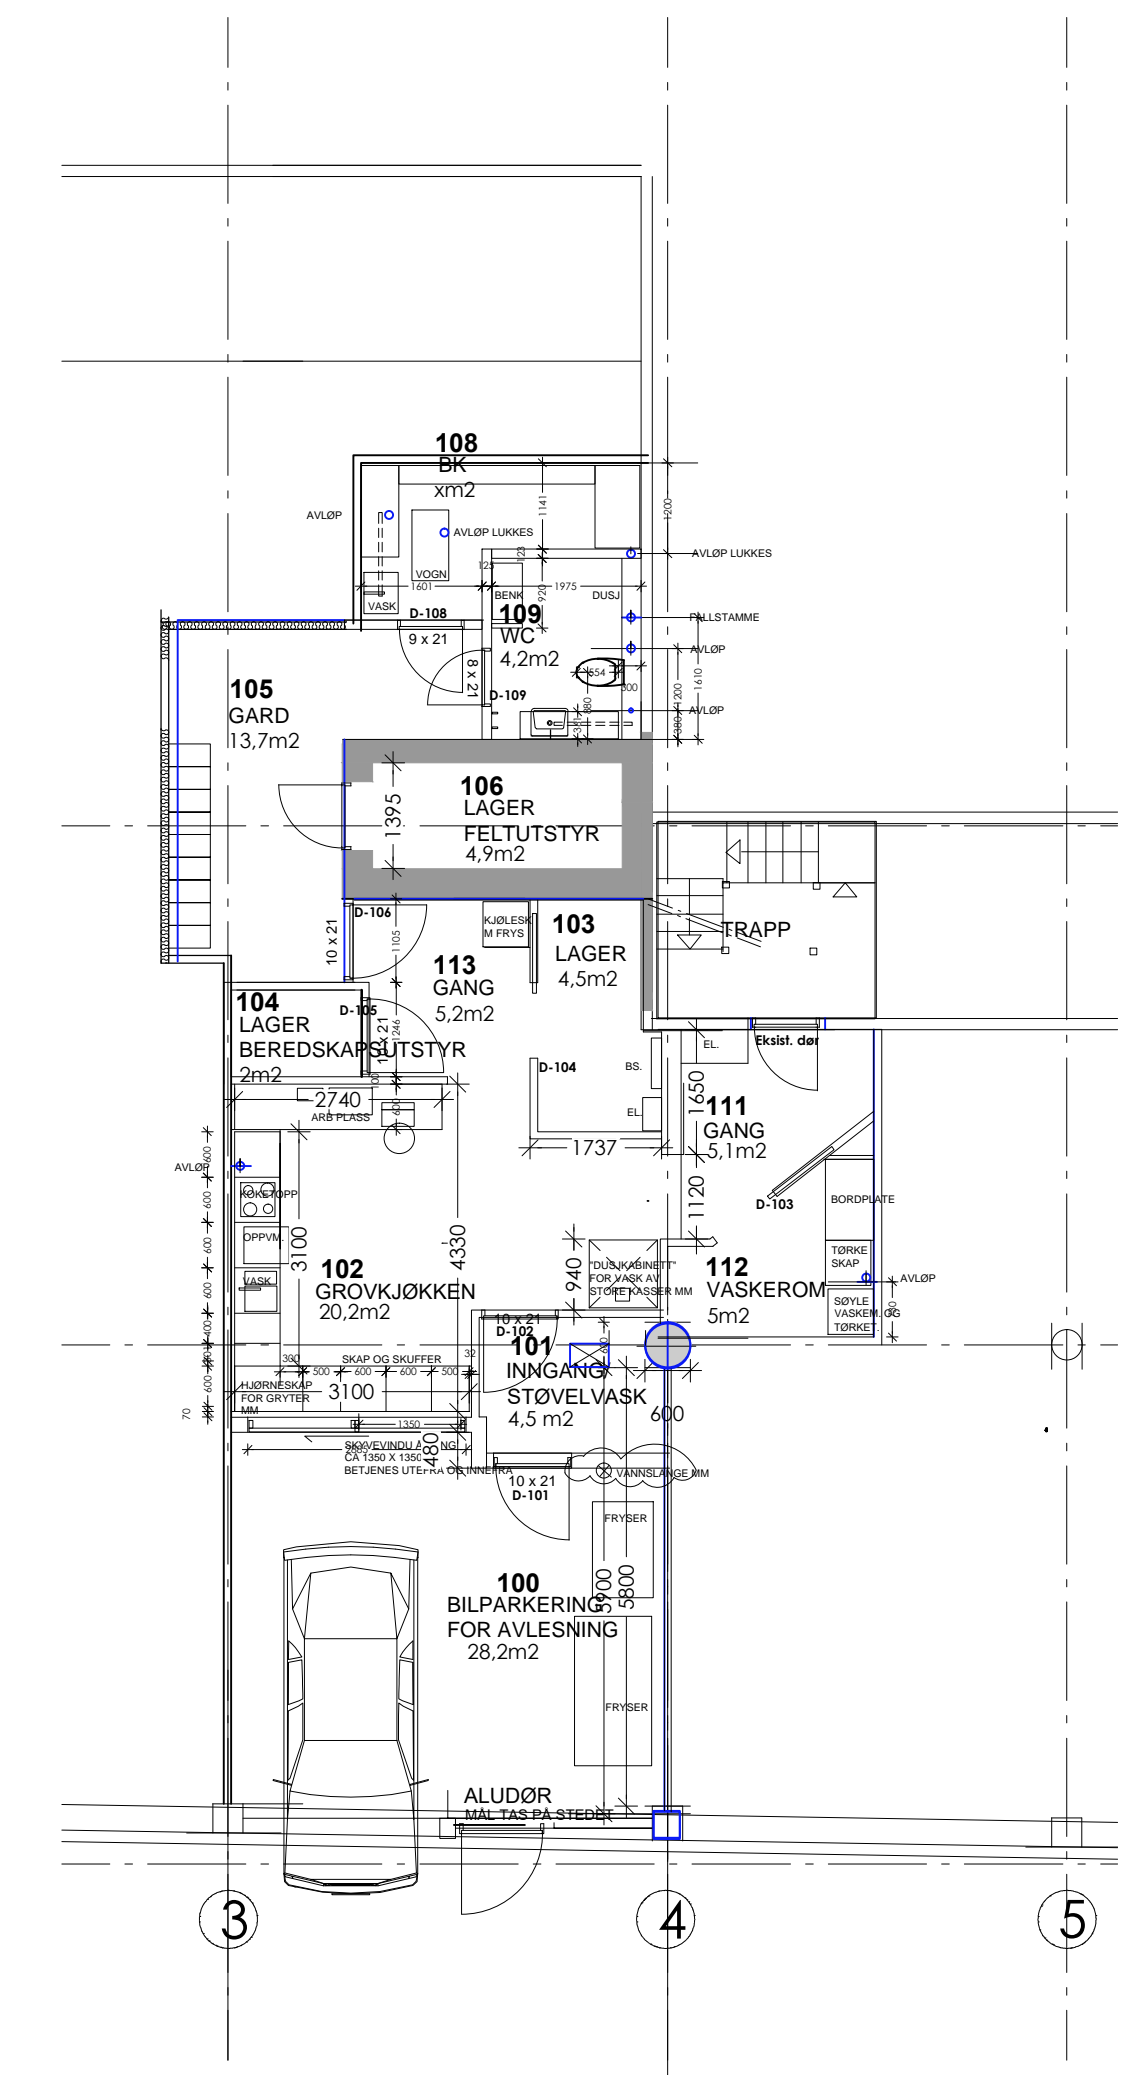

PLAN 1