



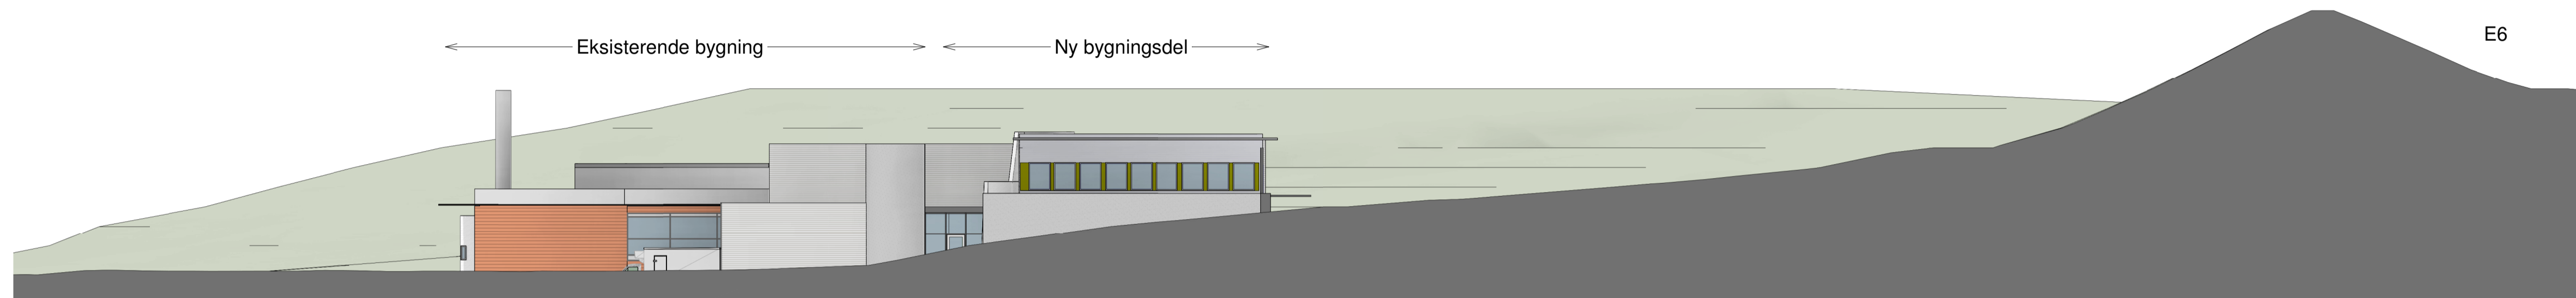


Fasadeoppriss Nord
1 : 200

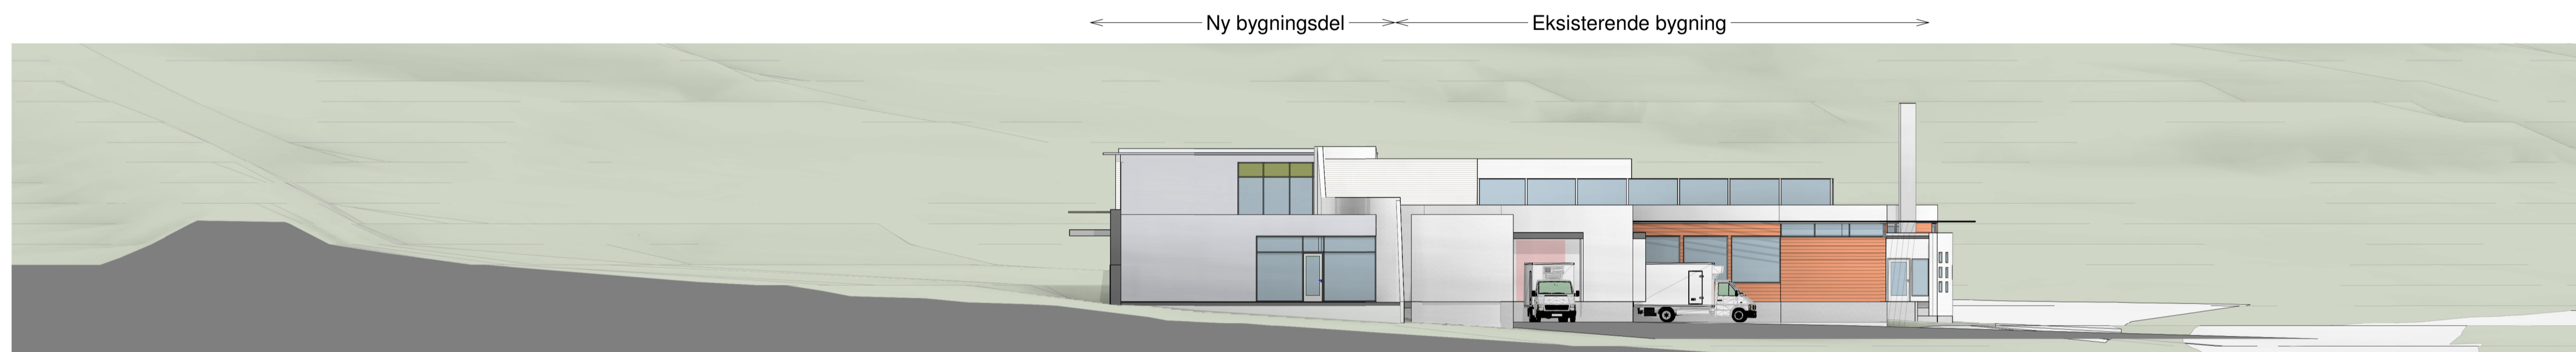

Fasadeoppriss Vest
1 : 200



Fasadeoppriss Øst
1 : 200

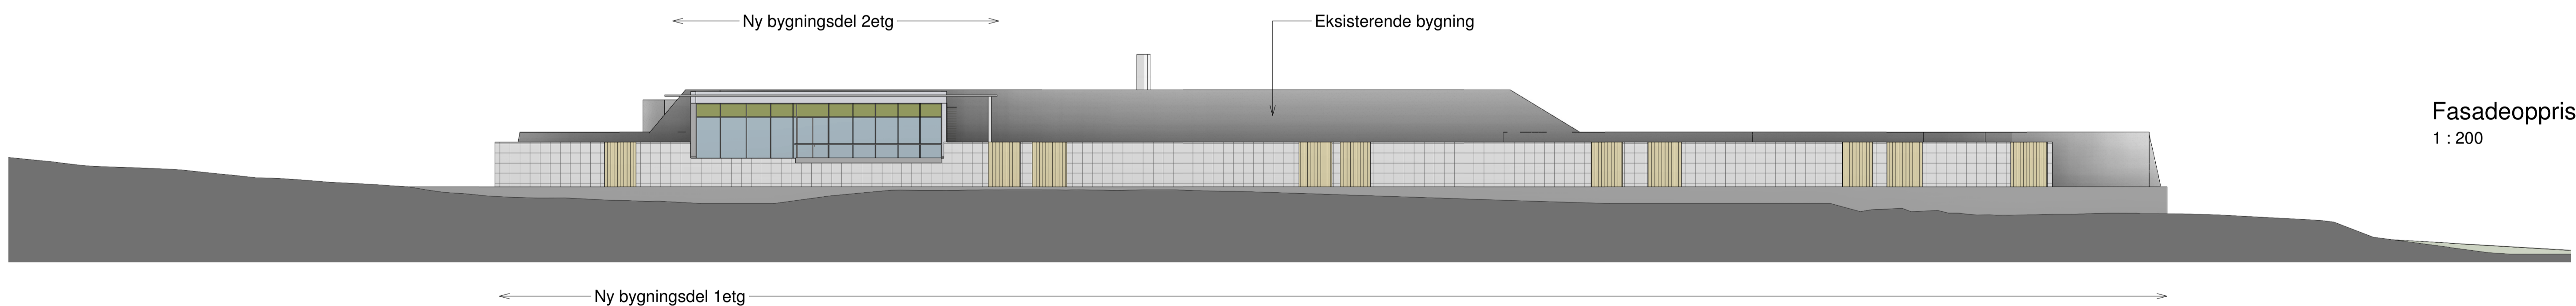

Fasadeoppriss Sør
1 : 200

Underlag for beskrivelse: 05-10 2021


Revision	Date	Description	Prepared	DIC	Approved
1	17.09 2021	Tegninger for rammesøknad	MU	PH	

This document has been prepared by Norconsult AS as part of the assignment stated below. Intellectual property rights belong to Norconsult AS. The document may only be used for the purpose stated in the contract between Norconsult AS and the client, and may not be copied or made available by other means or to a greater extent than the intended purpose requires.

TRONDHEIM KOMMUNE Scale SIZE (A1)
1 : 200

PRODUKSJONSKJØKKEN RANHEIM
FASADER
Rammesøknad

Norconsult	Project number 521	Document number A-40-01-01	Revision 1
------------	-----------------------	-------------------------------	---------------

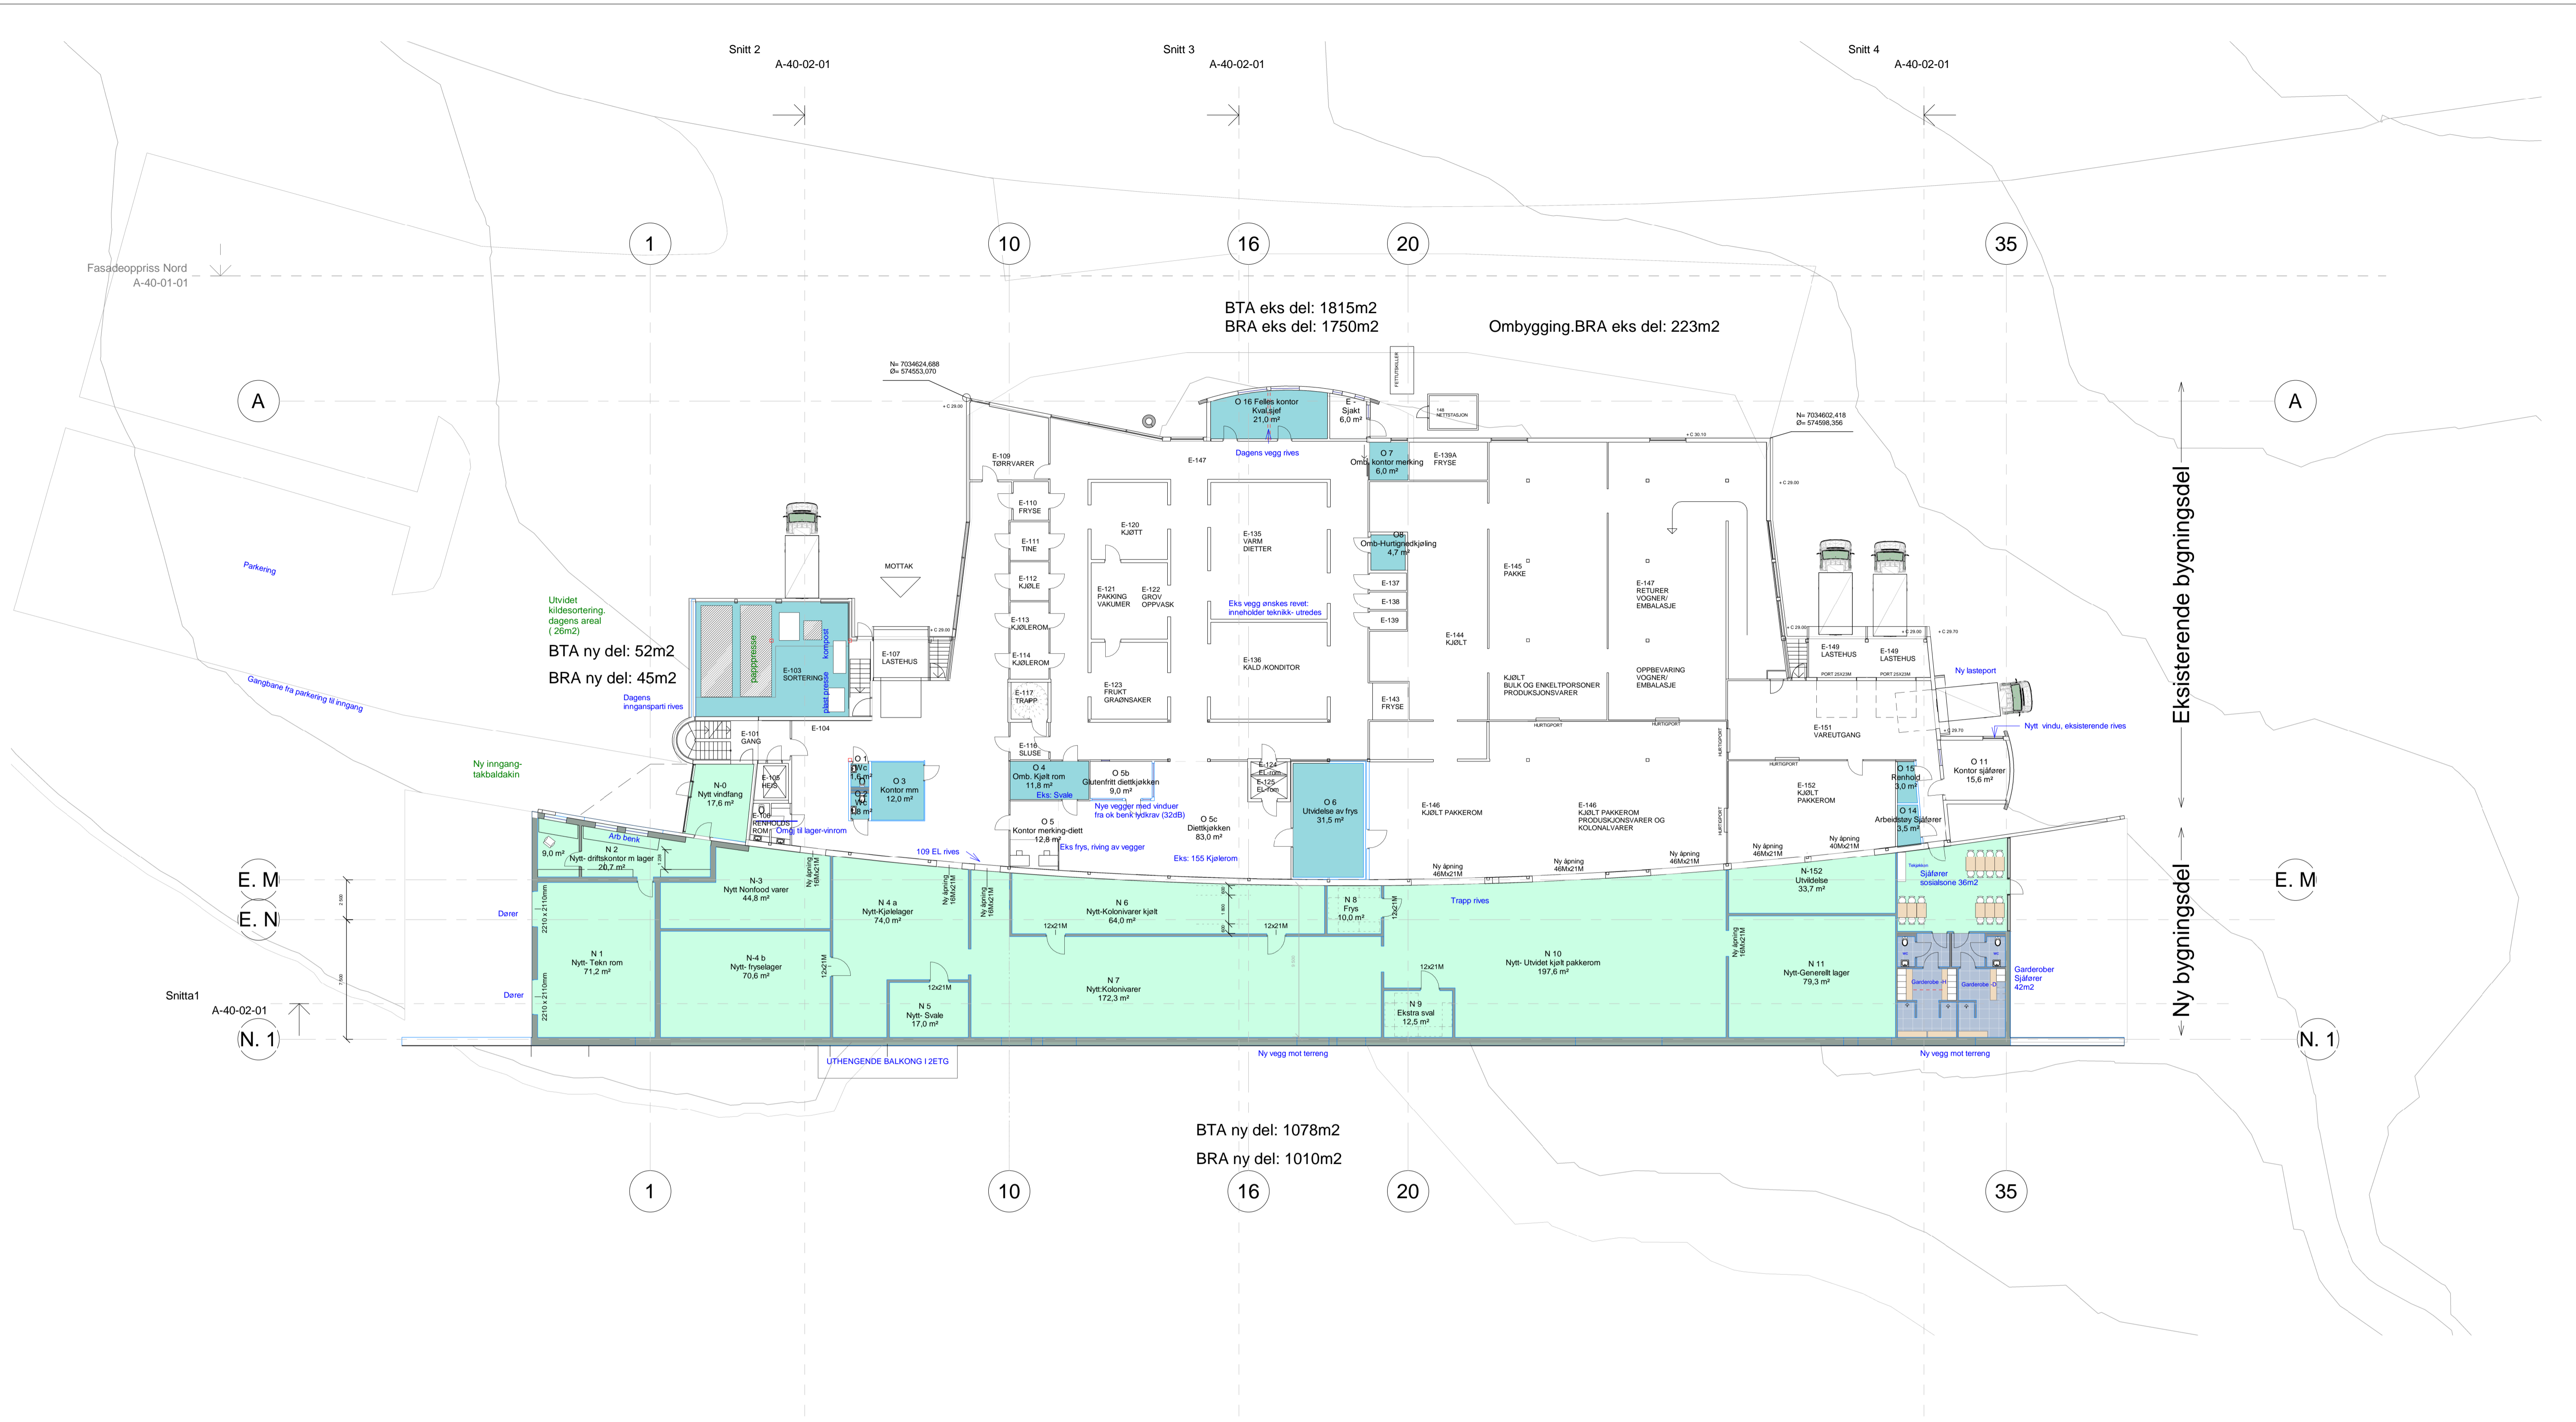

Underlag for beskrivelse: 05-10 2021

Revision	Date	Description	MU	PH	PH
1	17.09.2021	Tegninger for rammesøknad			
This document has been prepared by Norconsult AS as part of the assignment stated below. Intellectual property rights belong to Norconsult AS. The document may only be used for the purpose stated in the contract between Norconsult AS and the client, and may not be copied or made available by other means or to a greater extent than the intended purpose requires.			Prepared	DIC	Approved
TRONDHEIM KOMMUNE					Scale SIZE (A1) 1 : 200
PRODUKSJONSKJØKKEN RANHEIM					
Plan 1					
Rammesøknad.					
Norconsult		Project number 521	Document number A-20-01-01	Revision -1	



Underlag for beskrivelse: 05-10 2021


Revision	Date	Description	Prepared	DIC	Approved
1	17.09 2021	Tegninger for rammesøknad	MU	PH	PH

This document has been prepared by Norconsult AS as part of the assignment stated below. Intellectual property rights belong to Norconsult AS. The document may only be used for the purpose stated in the contract between Norconsult AS and the client, and may not be copied or made available by other means or to a greater extent than the intended purpose requires.

TRONDHEIM KOMMUNE Scale SIZE (A1)
1 : 200

PRODUKSJONSKJØKKEN RANHEIM
Riveplan 1etg

Norconsult	Project number 521	Document number A-20-01-R	Revision 1
------------	-----------------------	------------------------------	---------------

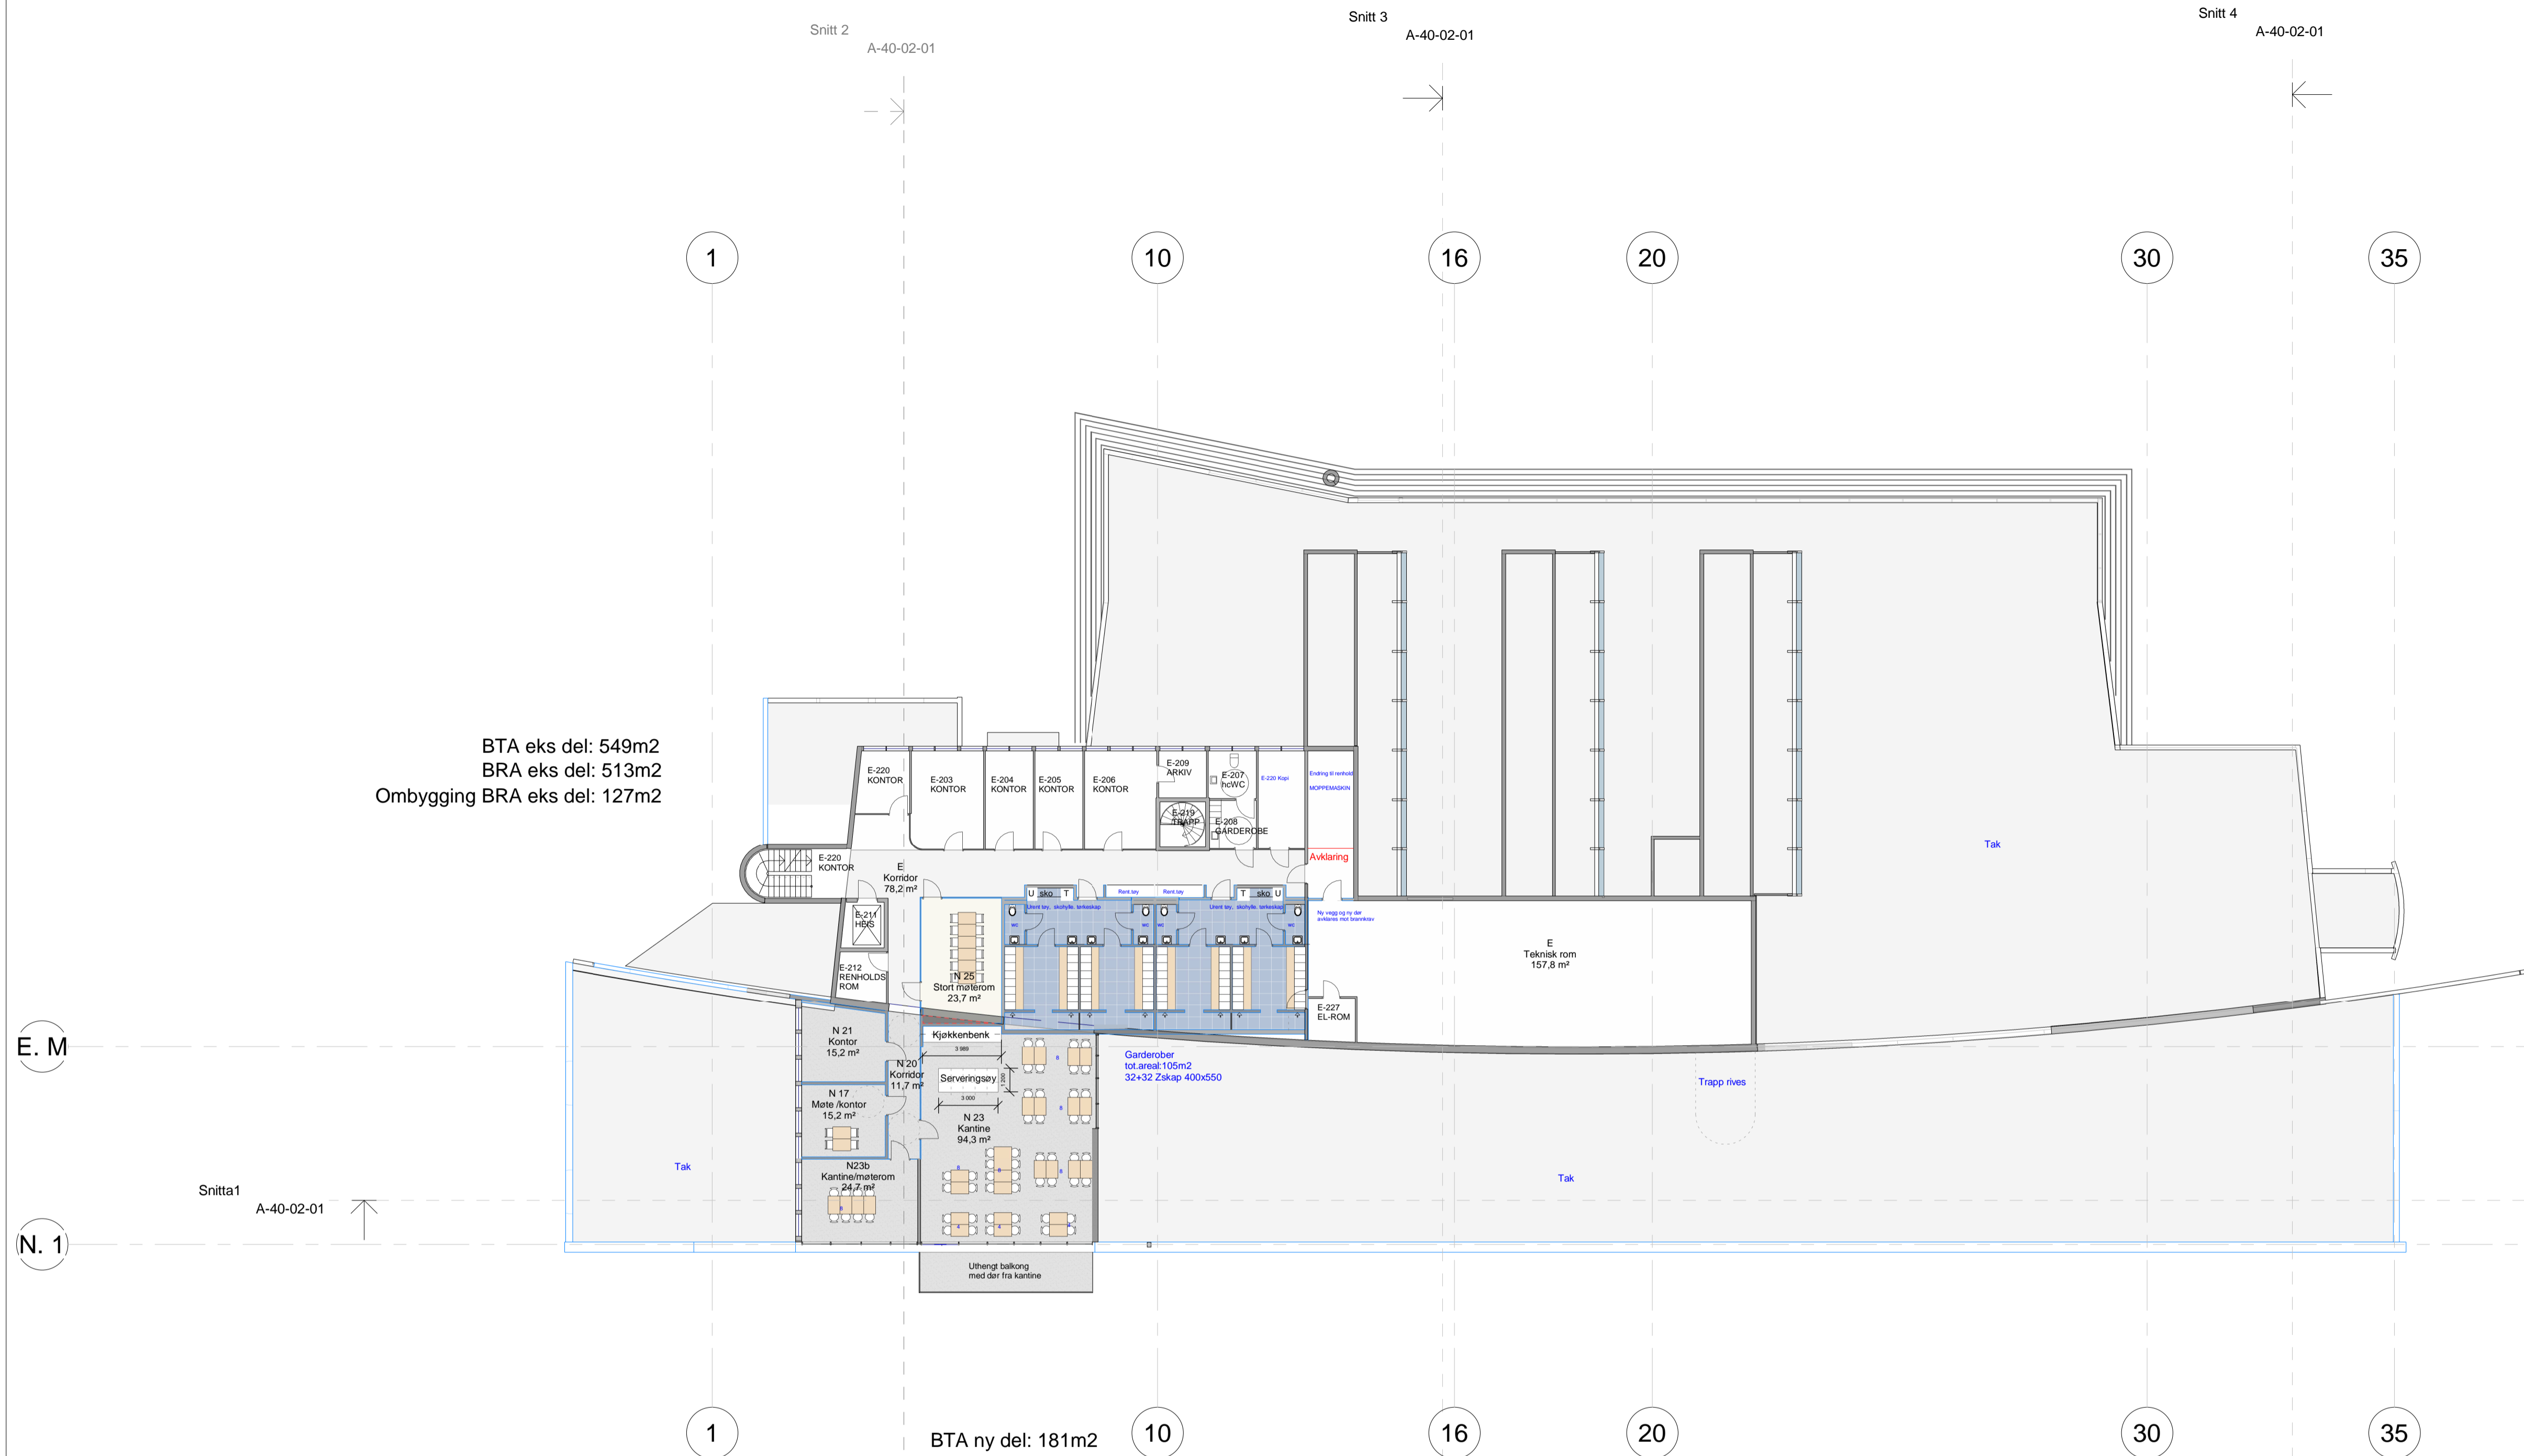

BTA eks del: 549m2
 BRA eks del: 513m2
 Ombygging BRA eks del: 127m2

BTA ny del: 181m2
 BRA ny del: 166m2

Eksisterende bygningsdel
 Ny bygningsdel


Underlag for beskrivelse: 05-10 2021

Revision	Date	Description	Prepared	DIC	Approved
1	17.09 2021	Tegninger for rammesøknad	MU	PH	PH

This document has been prepared by Norconsult AS as part of the assignment stated below. Intellectual property rights belong to Norconsult AS. The document may only be used for the purpose stated in the contract between Norconsult AS and the client, and may not be copied or made available by other means or to a greater extent than the intended purpose requires.

Scale SIZE (A1)
TRONDHEIM KOMMUNE 1 : 200
PRODUKSJONSKJØKKEN RANHEIM
 Plan 2
 Rammesøknad.

Norconsult	Project number 521	Document number A-20-02-01	Revision 1
------------	-----------------------	-------------------------------	---------------

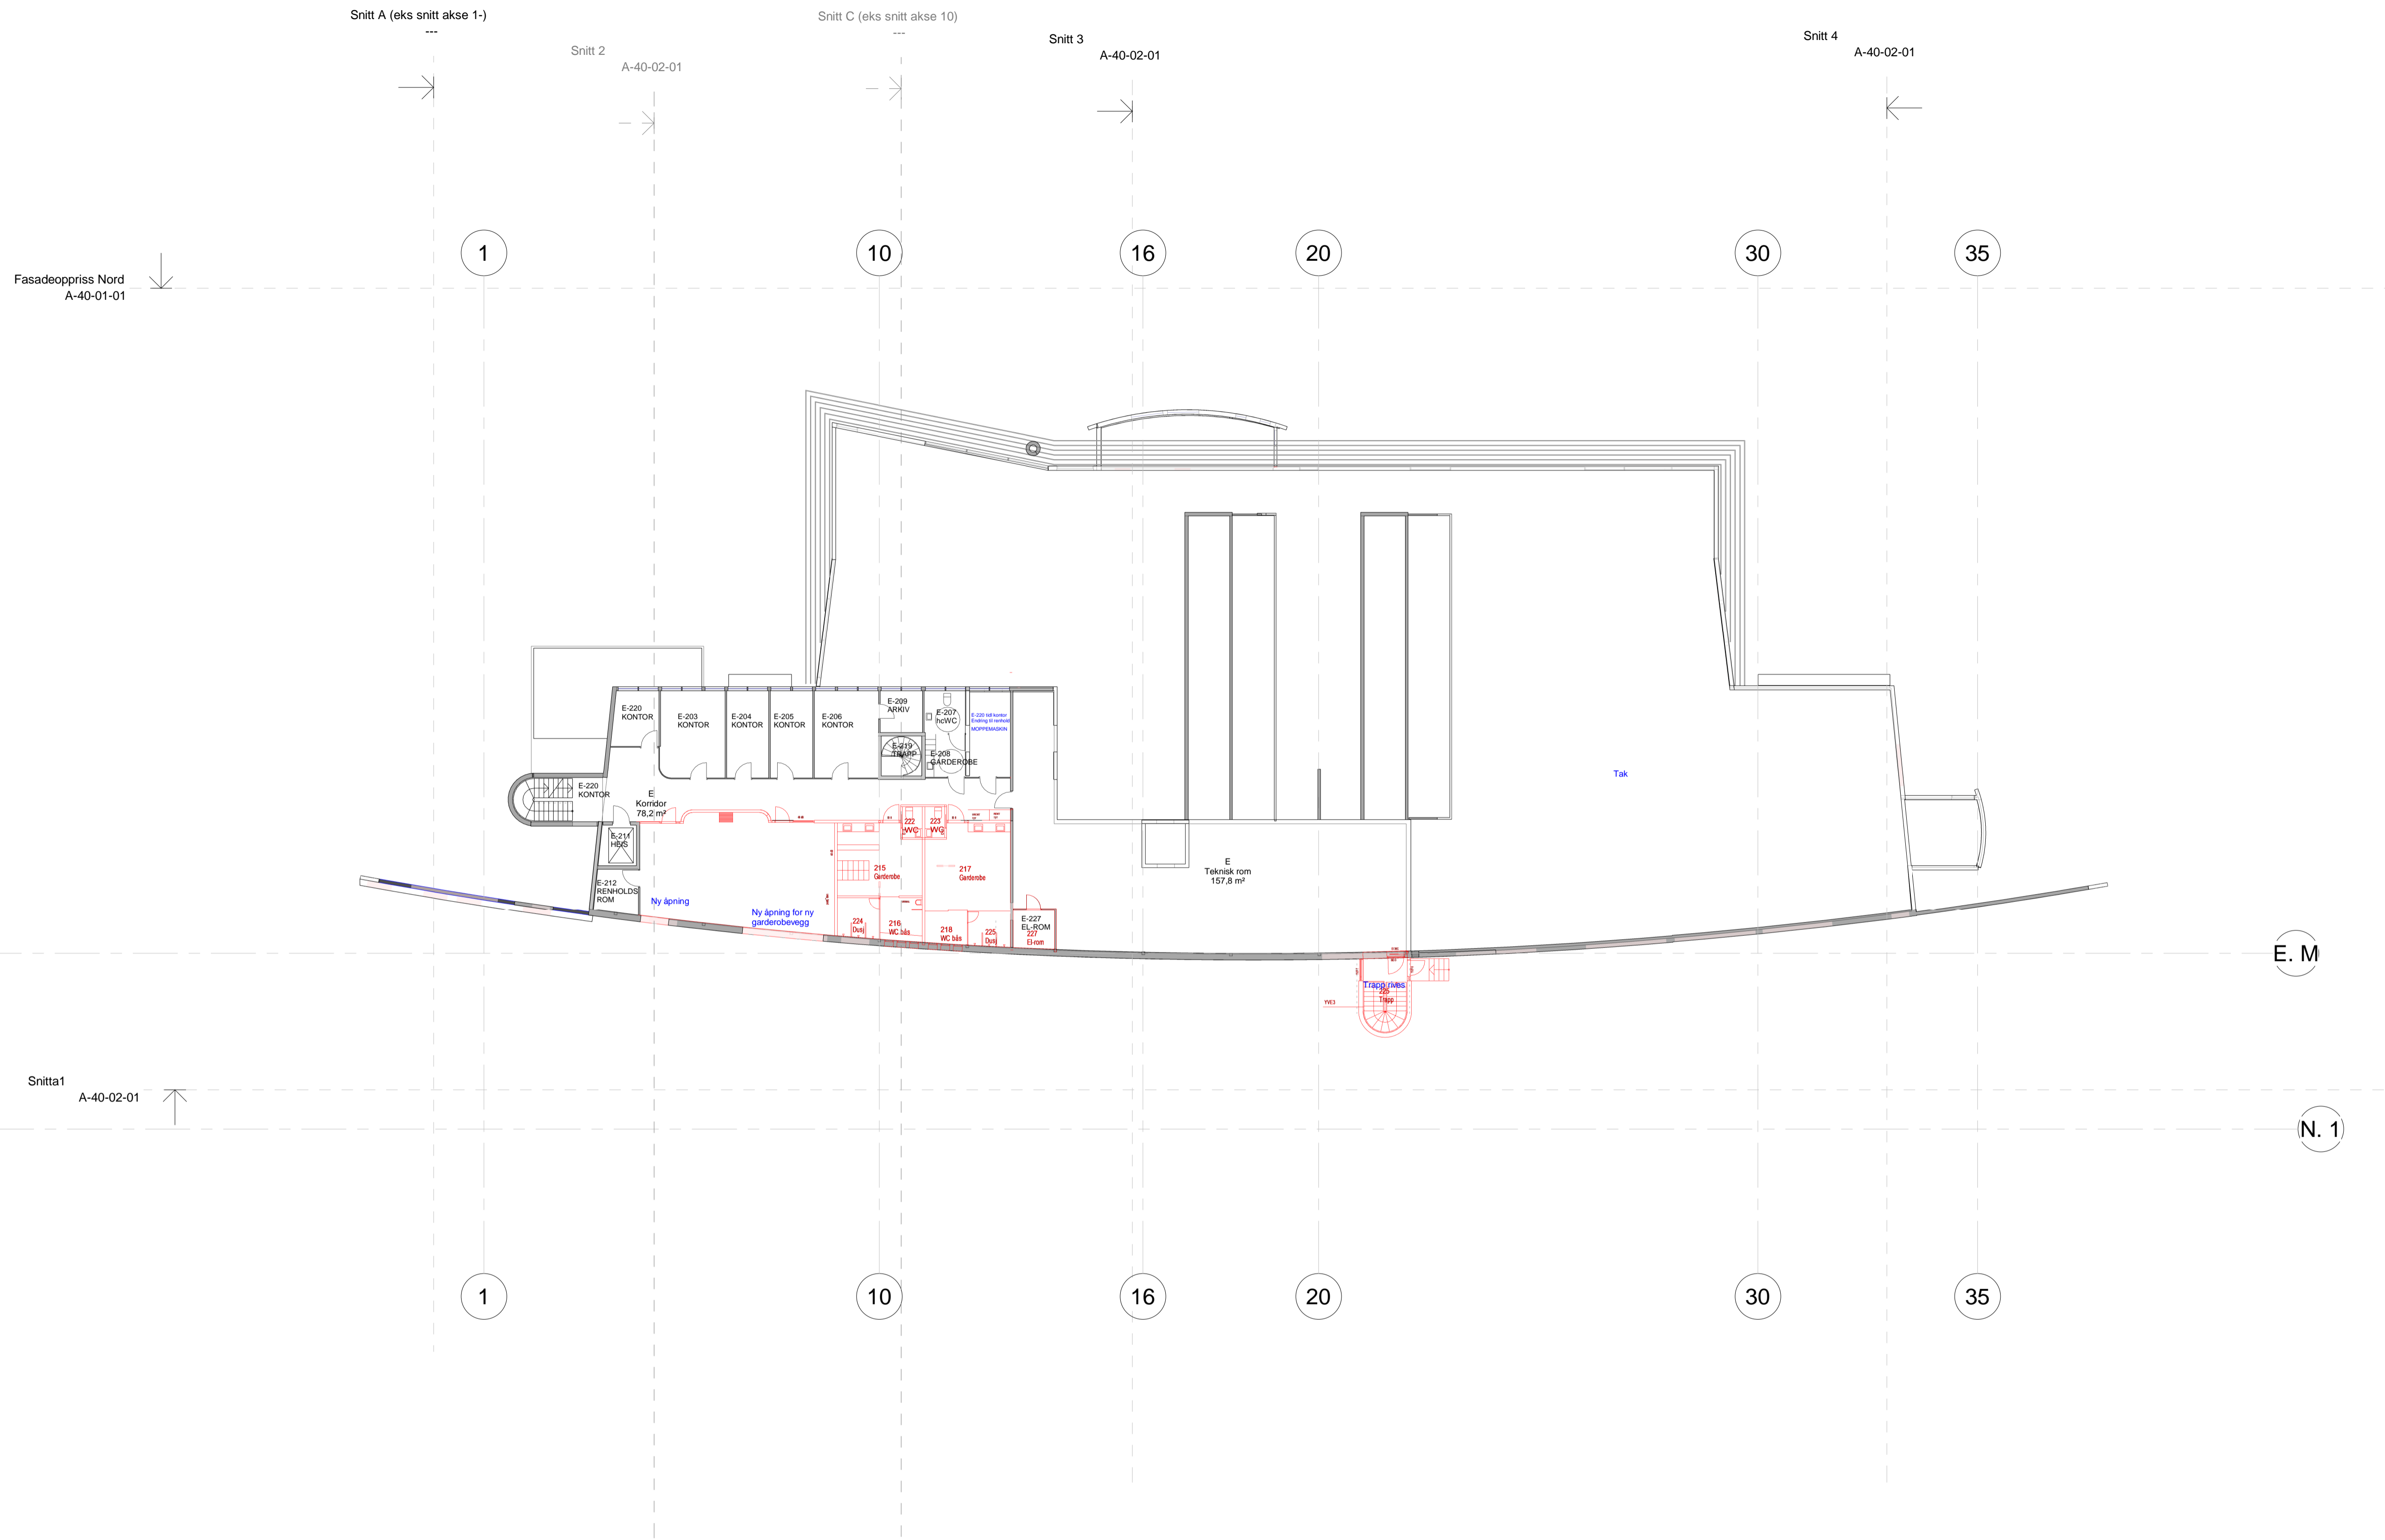

Underlag for beskrivelse: 05-10 2021

Revision	Date	Description	Prepared	DIC	Approved
1	17.09 2021	Tegninger for rammesøknad	MU	PH	PH


This document has been prepared by Norconsult AS as part of the assignment stated below. Intellectual property rights belong to Norconsult AS. The document may only be used for the purpose stated in the contract between Norconsult AS and the client, and may not be copied or made available by other means or to a greater extent than the intended purpose requires.

TRONDHEIM KOMMUNE Scale SIZE (A1)
1 : 200

PRODUKSJONSKJØKKEN RANHEIM
Riveplan 2etg


Norconsult	Project number 521	Document number A-20-02-R	Revision 1
------------	-----------------------	------------------------------	---------------

Snitt 1
1 : 200

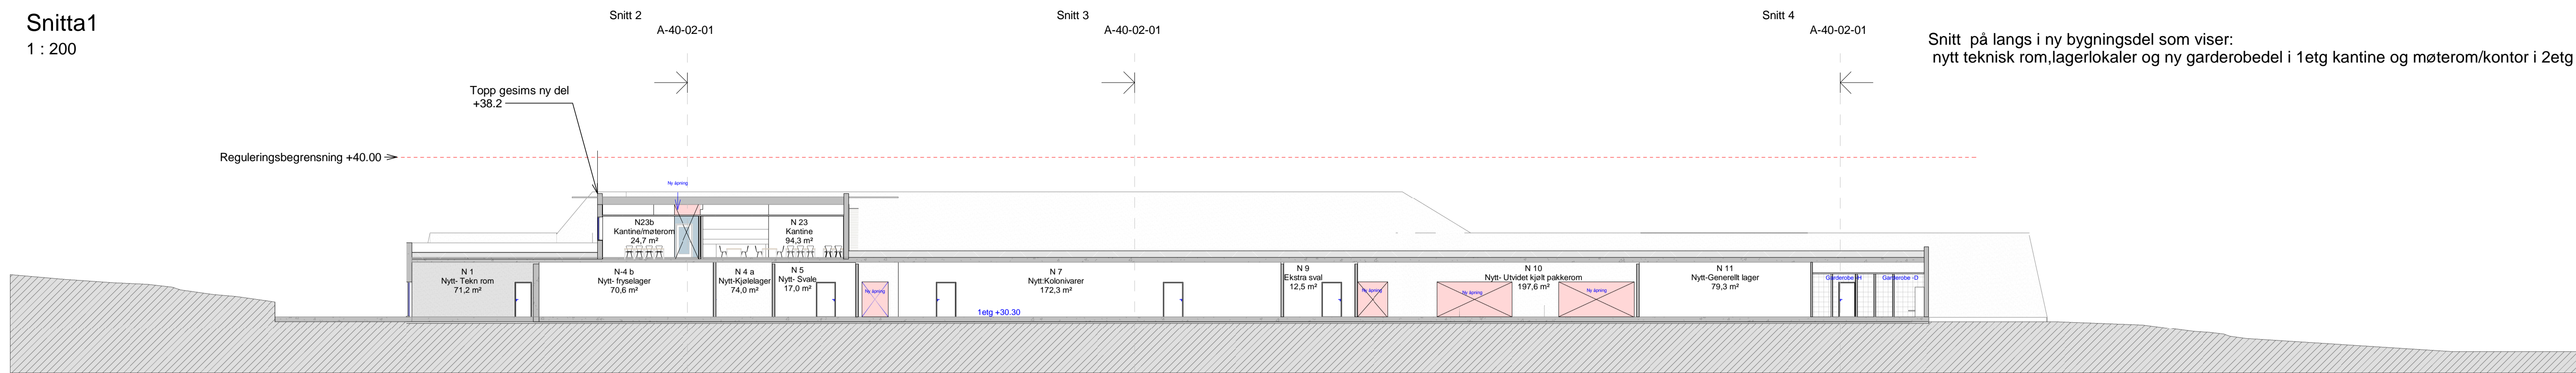


Snitt på langs i ny bygningsdel som viser:
nytt teknisk rom, lagerlokaler og ny garderobedel i 1etg kantine og møterom/kontor i 2etg

Snitt 2
1 : 200

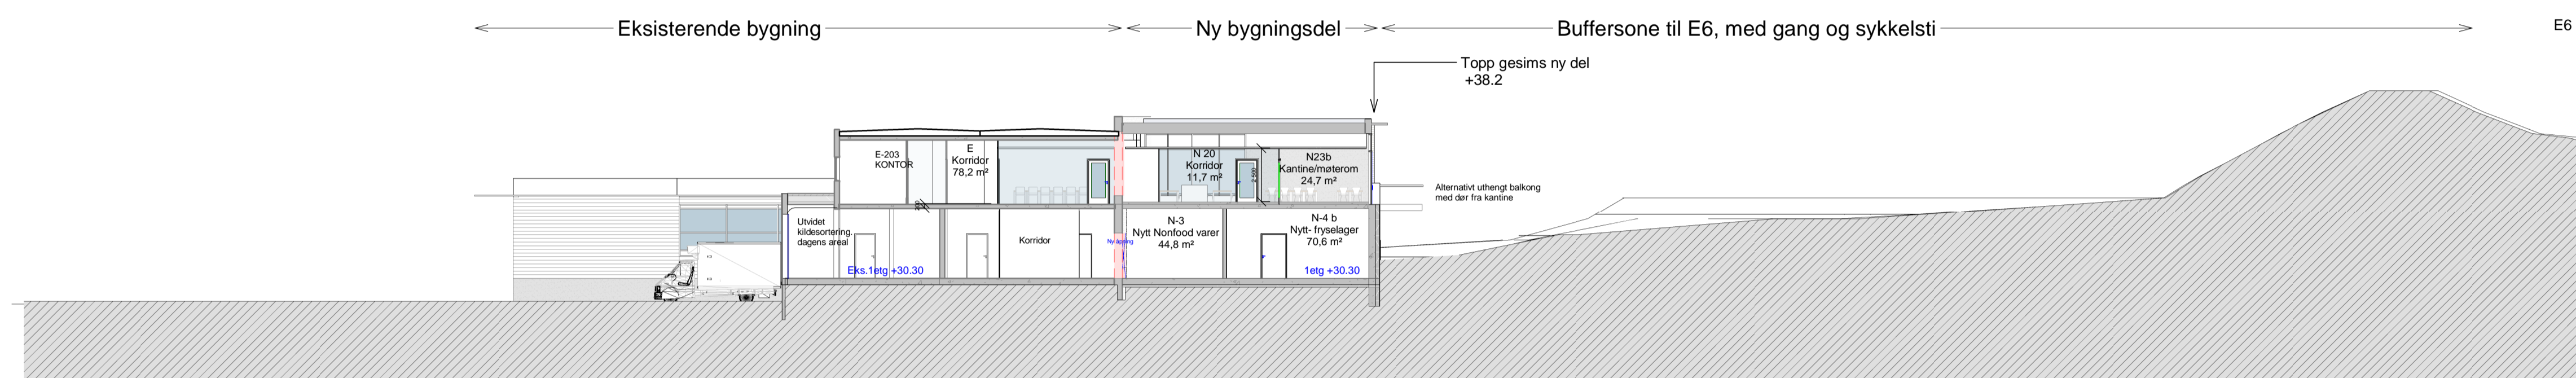


Snitt på tvers i ny og eksisterende bygningsdel som viser:
utvidet kildesortering, nye lagerlokaler i 1etg, kantine og møterom/kontor i 2etg

Snitt 3
1 : 200

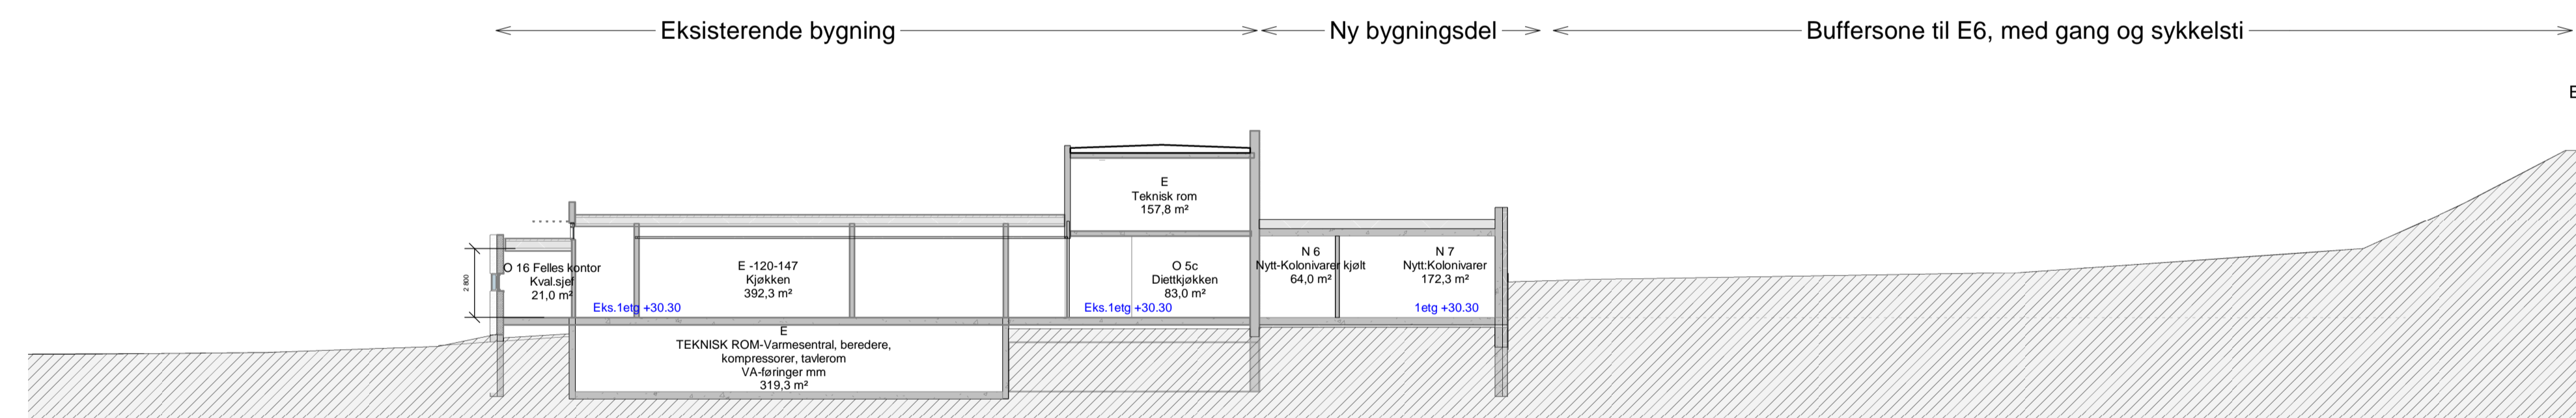

Snitt på tvers i ny og eksisterende bygningsdel som viser:
eksisterende produksjonskjøkken, nye lagerlokaler i 1etg, kantine og møterom/kontor i 2etg

Snitt 4
1 : 200

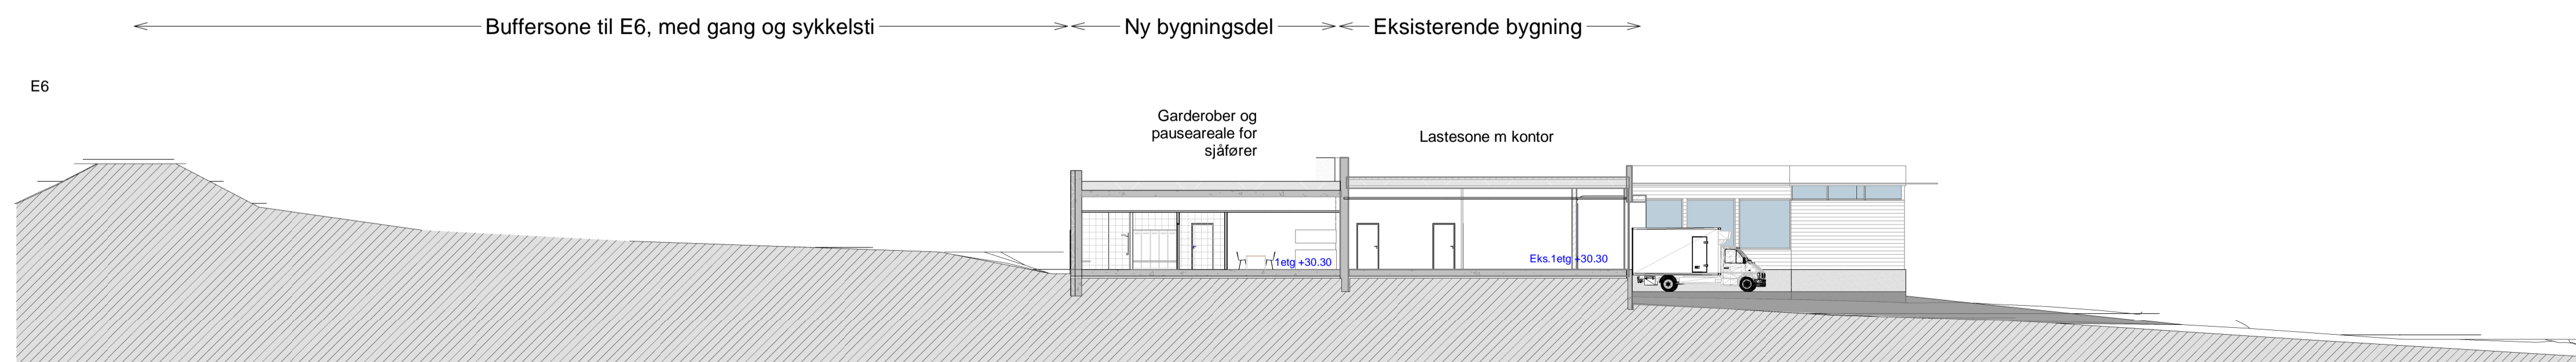

Snitt på tvers i ny og eksisterende bygningsdel som viser:
eksisterende utkjøringsone, nye sjåførgarderober i 1etg.

Underlag for beskrivelse: 05-10 2021

Revision	Date	Description	Prepared	DIC	Approved
1	17.09 2021	Tegninger for rammesøknad	MU	PH	

This document has been prepared by Norconsult AS as part of the assignment stated below. Intellectual property rights belong to Norconsult AS. The document may only be used for the purpose stated in the contract between Norconsult AS and the client, and may not be copied or made available by other means or to a greater extent than the intended purpose requires.

TRONDHEIM KOMMUNE Scale SIZE (A1)
1 : 200

PRODUKSJONSKJØKKEN RANHEIM
SNITT 1,2, 3 og 4
Rammesøknad