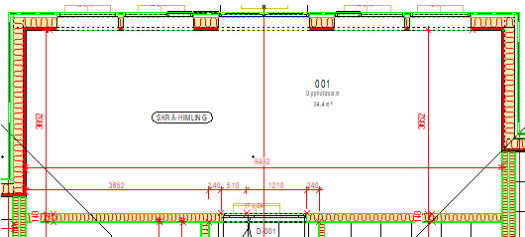
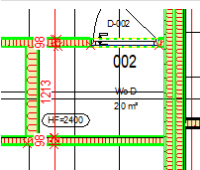
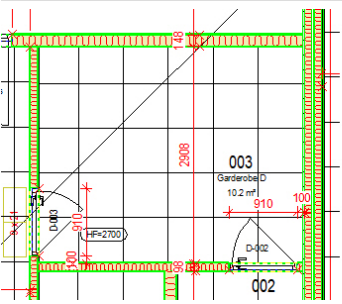
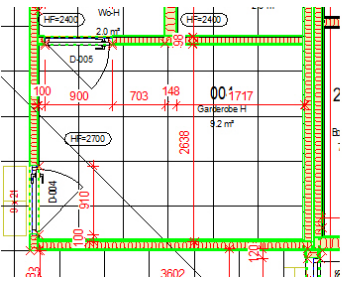


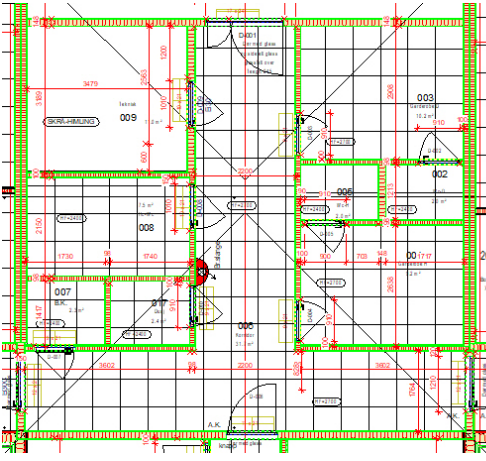
## Rombehandlingskjema

Project: 11257 HEKF Parkveien 2  
 Created by: baard  
 Date / time: 05.12.2021 / 19:17  
 Note: Tilbudstegning

Name	Function	Base area [m <sup>2</sup> ]	Volume [m <sup>3</sup> ]	Outline [m]	
<b>001</b>	Oppholdsrom	34,384	129,165	26,214	
	Finish	Object name	Material	Quantity	
		Ceiling surface	Hvitmalt Gipshimling u / Takverk	37,217 m <sup>2</sup>	
	Floor surface	Gulvbelegg	35,207 m <sup>2</sup>		
	Inventory	Vertical surface	OSB + Gipsplater	61,590 m <sup>2</sup>	
		V-111		1,000 Pc	
		V-112		1,000 Pc	
		V-113		1,000 Pc	
		V-114		1,000 Pc	
	Openings	YD-007		1,000 Pc	
		Door opening	001	-12,780 m <sup>2</sup>	
001			-4,121 m <sup>2</sup>		
<b>002</b>	Wc-D	1,991	5,376	5,729	
	Finish	Object name	Material	Quantity	
		Ceiling surface	Gipshimling u / Takverk	1,991 m <sup>2</sup>	
	Ceiling surface	Hvit Systemhimling	1,991 m <sup>2</sup>		
	Floor surface	Gulvbelegg Våtrom	2,104 m <sup>2</sup>		
	Vertical surface	OSB + Våtromsplater Fibotresbo	13,712 m <sup>2</sup>		
Openings	Door opening	002	-1,920 m <sup>2</sup>		
<b>003</b>	Garderobe D	10,169	27,456	12,821	
	Finish	Object name	Material	Quantity	
		Ceiling surface	Gipshimling u / Takverk	10,169 m <sup>2</sup>	
		Ceiling surface	Hvit Systemhimling	10,169 m <sup>2</sup>	
	Floor surface	Gulvbelegg Våtrom	10,169 m <sup>2</sup>		
	Vertical surface	OSB + Våtromsplater Fibotresbo	30,777 m <sup>2</sup>		
		Door, smart symbol + SmartPart	D-002	1,000 Pc	
	Inventory	Door, smart symbol + SmartPart	D-003	1,000 Pc	
		Door opening	003	-3,840 m <sup>2</sup>	
	<b>004</b>	Garderobe H	9,170	24,759	12,255
		Finish	Object name	Material	Quantity
Ceiling surface			Gipshimling u / Takverk	9,170 m <sup>2</sup>	
Ceiling surface			Hvit Systemhimling	9,170 m <sup>2</sup>	
Floor surface		Gulvbelegg Våtrom	9,170 m <sup>2</sup>		
Vertical surface		OSB + Våtromsplater Fibotresbo	29,248 m <sup>2</sup>		
		Door, smart symbol + SmartPart	D-004	1,000 Pc	
Inventory		Door, smart symbol + SmartPart	D-005	1,000 Pc	
		Door opening	004	-3,840 m <sup>2</sup>	

## Rombehandlingskjema

Project: 11257 HEKF Parkveien 2  
 Created by: baard  
 Date / time: 05.12.2021 / 19:17  
 Note: Tilbudstegning

Name	Function	Base area [m <sup>2</sup> ]	Volume [m <sup>3</sup> ]	Outline [m]
<b>005</b>	Wc-H	1,991	5,376	5,729
				
	<b>Object name</b>	<b>Material</b>	<b>Quantity</b>	
Finish	Ceiling surface	Gipshimling u / Takverk	1,991 m <sup>2</sup>	
	Ceiling surface	Hvit Systemhimling	1,991 m <sup>2</sup>	
	Floor surface	Gulvbelegg Våtrom	2,104 m <sup>2</sup>	
	Vertical surface	OSB + Våtromsplater Fibotresbo	13,712 m <sup>2</sup>	
Openings	Door opening	005	-1,920 m <sup>2</sup>	
<b>006</b>	Korridor	31,698	85,585	36,650
				
	<b>Object name</b>	<b>Material</b>	<b>Quantity</b>	
Finish	Ceiling surface	Gipshimling u / Takverk	31,691 m <sup>2</sup>	
	Ceiling surface	Hvit Systemhimling	31,691 m <sup>2</sup>	
	Floor surface	Gulvbelegg	32,596 m <sup>2</sup>	
	Vertical surface	OSB + Harde Gipsplater	69,723 m <sup>2</sup>	
Inventory	Door, smart symbol + SmartPart	D-001	1,000 Pc	
	Door, smart symbol + SmartPart	D-006	1,000 Pc	
	Door, smart symbol + SmartPart	D-008	1,000 Pc	
	Door, smart symbol + SmartPart	D-009	1,000 Pc	
	Door, smart symbol + SmartPart	D-010	1,000 Pc	
	Door, smart symbol + SmartPart	D-010	1,000 Pc	
Openings	Door opening	006	-21,592 m <sup>2</sup>	
<b>007</b>	B.K.	2,312	6,243	6,112
				
	<b>Object name</b>	<b>Material</b>	<b>Quantity</b>	
Finish	Ceiling surface	Gipshimling u / Takverk	2,312 m <sup>2</sup>	
	Ceiling surface	Hvit Systemhimling	2,312 m <sup>2</sup>	
	Floor surface	Gulvbelegg Våtrom	2,449 m <sup>2</sup>	
	Vertical surface	OSB + Våtromsplater Fibotresbo	7,438 m <sup>2</sup>	
Inventory	Door, smart symbol + SmartPart	D-007	1,000 Pc	
Openings	Door opening	007	-1,920 m <sup>2</sup>	
<b>008</b>	Hc-Wc	7,496	20,238	11,306
				
	<b>Object name</b>	<b>Material</b>	<b>Quantity</b>	
Finish	Ceiling surface	Gipshimling u / Takverk	7,496 m <sup>2</sup>	
	Ceiling surface	Hvit Systemhimling	7,496 m <sup>2</sup>	
	Floor surface	Gulvbelegg Våtrom	7,621 m <sup>2</sup>	
	Vertical surface	OSB + Våtromsplater Fibotresbo	28,562 m <sup>2</sup>	
Openings	Door opening	008	-2,131 m <sup>2</sup>	

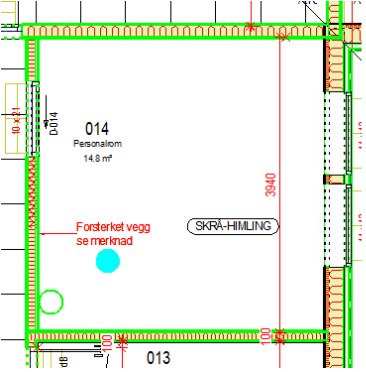
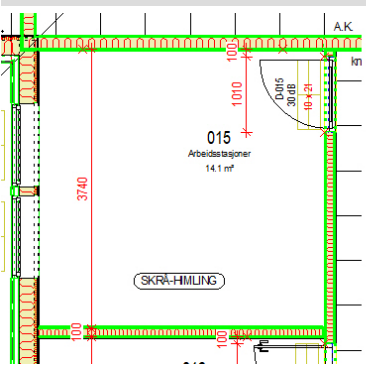
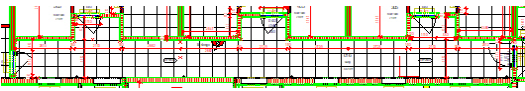
## Rombehandlingskjema

Project: 11257 HEKF Parkveien 2  
 Created by: baard  
 Date / time: 05.12.2021 / 19:17  
 Note: Tilbudstegning

Name	Function	Base area [m <sup>2</sup> ]	Volume [m <sup>3</sup> ]	Outline [m]	
<b>009</b>	Teknisk	10,958	38,304	13,258	
	<b>Object name</b>	<b>Material</b>	<b>Quantity</b>		
	Finish Ceiling surface	Hvitmalte Takgips u/ takverk	11,861 m <sup>2</sup>		
	Floor surface	Gulvbelegg våtrom	11,084 m <sup>2</sup>		
	Vertical surface	OSB + Harde Gipsplater	24,770 m <sup>2</sup>		
	Openings Door opening	009	-2,131 m <sup>2</sup>		
<b>010</b>	Korridor	9,749	26,321	15,846	
	<b>Object name</b>	<b>Material</b>	<b>Quantity</b>		
	Finish Ceiling surface	Gipshimling u / Takverk	9,749 m <sup>2</sup>		
	Ceiling surface	Hvit Systemhimling	9,749 m <sup>2</sup>		
	Floor surface	Gulvbelegg	10,961 m <sup>2</sup>		
	Vertical surface	OSB + Harde Gipsplater	32,459 m <sup>2</sup>		
	Inventory	YD-001	1,000 Pc		
Openings	010	-2,342 m <sup>2</sup>			
<b>012</b>	Kontor	9,796	34,944	12,773	
	<b>Object name</b>	<b>Material</b>	<b>Quantity</b>		
	Finish Ceiling surface	Hvitmalt Gipshimling u / Takverk	10,603 m <sup>2</sup>		
	Floor surface	Gulvbelegg	9,796 m <sup>2</sup>		
	Vertical surface	OSB + Gipsplater	31,804 m <sup>2</sup>		
	Inventory	V-132	1,000 Pc		
	Door, smart symbol + SmartPart	D-012	1,000 Pc		
	Window, smart symbol + SmartPart	V-100	1,000 Pc		
	Openings	012	-2,807 m <sup>2</sup>		
Door opening	012	-2,131 m <sup>2</sup>			
<b>013</b>	Kontor	9,030	32,214	12,373	
	<b>Object name</b>	<b>Material</b>	<b>Quantity</b>		
	Finish Ceiling surface	Hvitmalt Gipshimling u / Takverk	9,774 m <sup>2</sup>		
	Floor surface	Gulvbelegg	9,030 m <sup>2</sup>		
	Vertical surface	OSB + Gipsplater	30,755 m <sup>2</sup>		
	Inventory	Door, smart symbol + SmartPart	D-013	1,000 Pc	
	Window, smart symbol + SmartPart	V-101	1,000 Pc		
	Window, smart symbol + SmartPart	V-102	1,000 Pc		
	Openings	013	-2,807 m <sup>2</sup>		
Door opening	013	-2,131 m <sup>2</sup>			

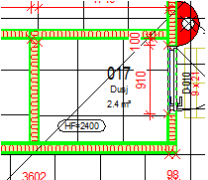
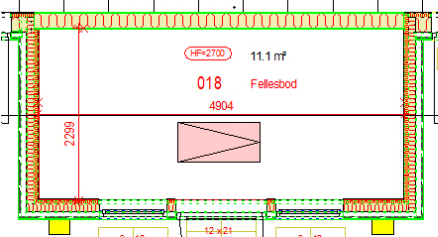
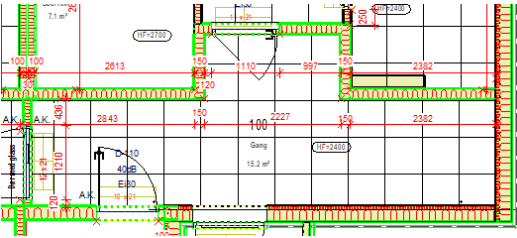
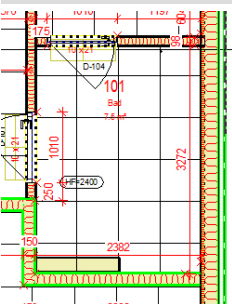
## Rombehandlingsskjema

Project: 11257 HEKF Parkveien 2  
Created by: baard  
Date / time: 05.12.2021 / 19:17  
Note: Tilbudstegning

Name	Function	Base area [m <sup>2</sup> ]	Volume [m <sup>3</sup> ]	Outline [m]	
<b>014</b>	Personalrom	14,807	52,766	15,393	
	Finish	Ceiling surface	Hvitmalt Gipshimling u / Takverk	16,027 m <sup>2</sup>	
		Floor surface	Gulvbelegg	14,807 m <sup>2</sup>	
	Inventory	Vertical surface	OSB + Gipsplater	39,121 m <sup>2</sup>	
		Door, smart symbol + SmartPart	D-014	1,000 Pc	
		Window, smart symbol + SmartPart	V-103	1,000 Pc	
		Window, smart symbol + SmartPart	V-104	1,000 Pc	
	Openings		014	-2,686 m <sup>2</sup>	
		Door opening	014	-2,131 m <sup>2</sup>	
	<b>015</b>	Arbeidsstasjoner	14,112	50,341	15,029
		Finish	Ceiling surface	Hvitmalt Gipshimling u / Takverk	15,274 m <sup>2</sup>
Floor surface			Gulvbelegg	14,164 m <sup>2</sup>	
Vertical surface			OSB + Gipsplater	38,033 m <sup>2</sup>	
Inventory			V-130	1,000 Pc	
			V-131	1,000 Pc	
Openings		Door, smart symbol + SmartPart	D-015	1,000 Pc	
		Door opening	015	-2,686 m <sup>2</sup>	
	Door opening	015	-2,131 m <sup>2</sup>		
<b>016</b>	Gang	46,109	124,484	55,934	
	Finish	Ceiling surface	Gipshimling u / Takverk	46,128 m <sup>2</sup>	
		Ceiling surface	Hvit Systemhimling	46,128 m <sup>2</sup>	
	Inventory	Floor surface	Gulvbelegg	47,000 m <sup>2</sup>	
		Vertical surface	OSB + Harde Gipsplater	129,013 m <sup>2</sup>	
			D-016	1,000 Pc	
			D-302	1,000 Pc	
			D-402	1,000 Pc	
			V-124	1,000 Pc	
			V-127	1,000 Pc	
			V-128	1,000 Pc	
			V-129	1,000 Pc	
			YD-004	1,000 Pc	
		YD-012	1,000 Pc		
	Openings	Door, smart symbol + SmartPart	D-502	1,000 Pc	
		Door, smart symbol + SmartPart	D-602	1,000 Pc	
		Door opening	016	-12,699 m <sup>2</sup>	
Door opening		016	-11,922 m <sup>2</sup>		

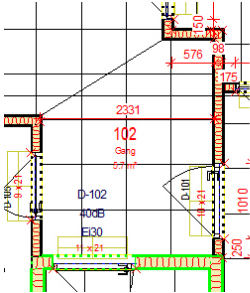
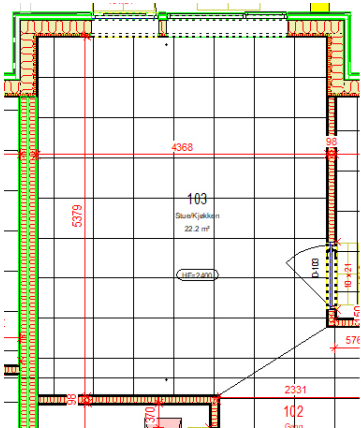
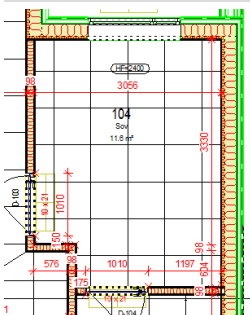
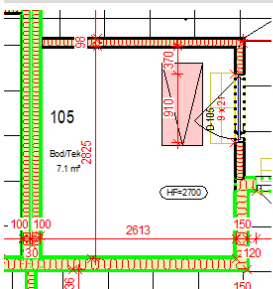
## Rombehandlingskjema

Project: 11257 HEKF Parkveien 2  
Created by: baard  
Date / time: 05.12.2021 / 19:17  
Note: Tilbudstegning

Name	Function	Base area [m <sup>2</sup> ]	Volume [m <sup>3</sup> ]	Outline [m]	
<b>017</b>	Dusj	2,365	6,386	6,189	
	<b>Object name</b>	<b>Material</b>	<b>Quantity</b>		
	Finish Ceiling surface	Gipshimling u / Takverk	2,365 m <sup>2</sup>		
	Ceiling surface	Hvit Systemhimling	2,365 m <sup>2</sup>		
	Floor surface	Gulvbelegg Våtrom	2,478 m <sup>2</sup>		
	Vertical surface	OSB + Våtromsplater Fibo-Tresbo	11,233 m <sup>2</sup>		
	Openings Door opening	017	-1,920 m <sup>2</sup>		
<b>018</b>	Fellesbod	11,097	29,962	14,309	
	<b>Object name</b>	<b>Material</b>	<b>Quantity</b>		
	Finish Ceiling surface	Hvitmalte Takgips u/ takverk	11,097 m <sup>2</sup>		
	Floor surface	Gulvbelegg våtrom	11,421 m <sup>2</sup>		
	Vertical surface	OSB + Gipsplater	23,500 m <sup>2</sup>		
	Inventory	V-125	1,000 Pc		
		V-126	1,000 Pc		
	YD-013	1,000 Pc			
Openings	018	-4,755 m <sup>2</sup>			
<b>100</b>	Gang	15,246	41,164	20,647	
	<b>Object name</b>	<b>Material</b>	<b>Quantity</b>		
	Finish Ceiling surface	Gipshimling u / Takverk	15,246 m <sup>2</sup>		
	Ceiling surface	Hvit Systemhimling	15,246 m <sup>2</sup>		
	Floor surface	Gulvbelegg	15,803 m <sup>2</sup>		
	Vertical surface	OSB + Harde Gipsplater	47,624 m <sup>2</sup>		
	Inventory	YD-016	1,000 Pc		
		Door, smart symbol + SmartPart	D-102	1,000 Pc	
		Sikkerhetsdør RC3 EN1627	D-110	1,000 Pc	
	Openings	100	-2,553 m <sup>2</sup>		
		Door opening	100	-4,473 m <sup>2</sup>	
<b>101</b>	Bad	7,548	20,379	11,128	
	<b>Object name</b>	<b>Material</b>	<b>Quantity</b>		
	Finish Ceiling surface	Gipshimling u / Takverk	7,548 m <sup>2</sup>		
	Ceiling surface	Hvit Systemhimling	7,548 m <sup>2</sup>		
	Floor surface	Gulvbelegg våtrom	7,758 m <sup>2</sup>		
	Vertical surface	OSB + Våtromsplater Fibo-Tresbo	26,390 m <sup>2</sup>		
	Inventory	Door, smart symbol + SmartPart	D-104	1,000 Pc	
Openings	Door opening	101	-4,262 m <sup>2</sup>		

## Rombehandlingskjema

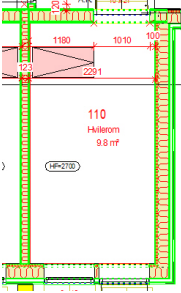
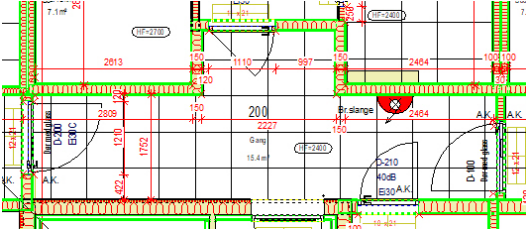
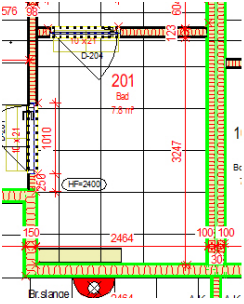
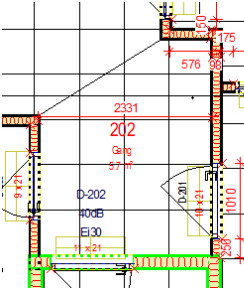
Project: 11257 HEKF Parkveien 2  
Created by: baard  
Date / time: 05.12.2021 / 19:17  
Note: Tilbudstegning

Name	Function	Base area [m <sup>2</sup> ]	Volume [m <sup>3</sup> ]	Outline [m]	
<b>102</b>	Gang	5,722	15,450	9,570	
	<b>Object name</b>	<b>Material</b>	<b>Quantity</b>		
	Finish	Ceiling surface	Gipshimling u / Takverk	5,722 m <sup>2</sup>	
		Ceiling surface	Hvit Systemhimling	5,722 m <sup>2</sup>	
		Floor surface	Gulvbelegg	6,030 m <sup>2</sup>	
		Vertical surface	OSB + Harde Gipsplater	14,925 m <sup>2</sup>	
	Inventory	Door, smart symbol + SmartPart	D-101	1,000 Pc	
	Openings	Door opening	102	-2,131 m <sup>2</sup>	
	<b>103</b>	Stue/Kjøkken	22,250	60,074	18,600
		<b>Object name</b>	<b>Material</b>	<b>Quantity</b>	
		Finish	Ceiling surface	Gipshimling u / Takverk	22,250 m <sup>2</sup>
		Ceiling surface	Hvit Systemhimling	22,250 m <sup>2</sup>	
		Floor surface	Gulvbelegg	22,680 m <sup>2</sup>	
		Vertical surface	OSB + Harde Gipsplater	40,906 m <sup>2</sup>	
Inventory		Door, smart symbol + SmartPart	D-103	1,000 Pc	
		Door, smart symbol + SmartPart	YD-005	1,000 Pc	
		Window, smart symbol + SmartPart	V-108	1,000 Pc	
Openings		103	-5,226 m <sup>2</sup>		
		Door opening	103	-2,131 m <sup>2</sup>	
<b>104</b>	Sov	11,580	31,267	14,024	
	<b>Object name</b>	<b>Material</b>	<b>Quantity</b>		
	Finish	Ceiling surface	Gipshimling u / Takverk	11,580 m <sup>2</sup>	
		Ceiling surface	Hvit Systemhimling	11,580 m <sup>2</sup>	
		Floor surface	Gulvbelegg	11,766 m <sup>2</sup>	
		Vertical surface	OSB + Harde Gipsplater	32,828 m <sup>2</sup>	
	Inventory	Window, smart symbol + SmartPart	V-107	1,000 Pc	
	Openings	104	-1,827 m <sup>2</sup>		
		Door opening	104	-2,131 m <sup>2</sup>	
	<b>105</b>	Bod/Tekn.	7,101	19,172	10,667
		<b>Object name</b>	<b>Material</b>	<b>Quantity</b>	
Finish		Ceiling surface	Hvitmalte Takgips u/ takverk	7,101 m <sup>2</sup>	
		Floor surface	Gulvbelegg våtrom	7,154 m <sup>2</sup>	
		Vertical surface	OSB + Våtromsplater Fibo-Tresbo	27,179 m <sup>2</sup>	
Inventory		Door, smart symbol + SmartPart	D-105	1,000 Pc	
Openings		Door opening	105	-1,920 m <sup>2</sup>	



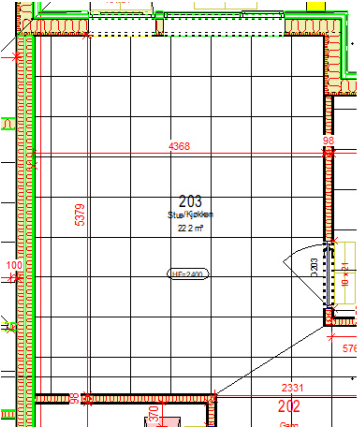
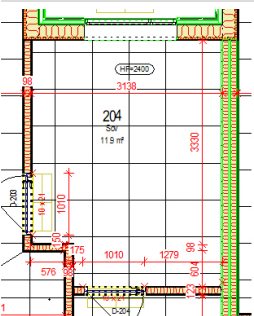
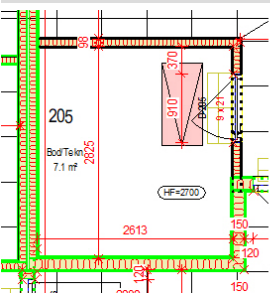
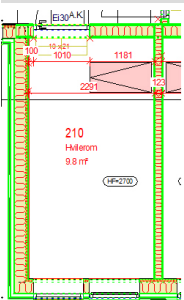
## Rombehandlingskjema

Project: 11257 HEKF Parkveien 2  
Created by: baard  
Date / time: 05.12.2021 / 19:17  
Note: Tilbudstegning

Name	Function	Base area [m <sup>2</sup> ]	Volume [m <sup>3</sup> ]	Outline [m]
<b>110</b>	Hvilerom	9,775	26,394	13,185
	<b>Object name</b>		<b>Material</b>	<b>Quantity</b>
	Finish	Ceiling surface	Hvitmalt Gipshimling u / Takverk	9,775 m <sup>2</sup>
		Floor surface	Gulvbelegg	10,028 m <sup>2</sup>
		Veggflater	OSB + Gipsplater	28,170 m <sup>2</sup>
	Openings	Door opening	110	-2,131 m <sup>2</sup>
<b>200</b>	Gang	15,443	41,695	20,877
	<b>Object name</b>		<b>Material</b>	<b>Quantity</b>
	Finish	Ceiling surface	Gipshimling u / Takverk	15,443 m <sup>2</sup>
		Ceiling surface	Hvit Systemhimling	15,443 m <sup>2</sup>
		Floor surface	Gulvbelegg	15,958 m <sup>2</sup>
		Vertical surface	OSB + Harde Gipsplater	46,005 m <sup>2</sup>
	Inventory		YD-002	1,000 Pc
		Door, smart symbol + SmartPart	D-100	1,000 Pc
		Door, smart symbol + SmartPart	D-200	1,000 Pc
	Openings	Door, smart symbol + SmartPart	D-202	1,000 Pc
		Door, smart symbol + SmartPart	D-210	1,000 Pc
Door opening		200	-2,553 m <sup>2</sup>	
	Door opening	200	-9,579 m <sup>2</sup>	
<b>201</b>	Bad	7,767	20,970	11,264
	<b>Object name</b>		<b>Material</b>	<b>Quantity</b>
	Finish	Ceiling surface	Gipshimling u / Takverk	7,767 m <sup>2</sup>
		Ceiling surface	Hvit Systemhimling	7,767 m <sup>2</sup>
		Floor surface	Gulvbelegg våtrom	7,977 m <sup>2</sup>
		Vertical surface	OSB + Våtromsplater Fibo-Tresbo	26,758 m <sup>2</sup>
	Inventory	Door, smart symbol + SmartPart	D-204	1,000 Pc
Openings	Door opening	201	-2,131 m <sup>2</sup>	
<b>202</b>	Gang	5,722	15,450	9,570
	<b>Object name</b>		<b>Material</b>	<b>Quantity</b>
	Finish	Ceiling surface	Gipshimling u / Takverk	5,722 m <sup>2</sup>
		Ceiling surface	Hvit Systemhimling	5,722 m <sup>2</sup>
		Floor surface	Gulvbelegg	6,030 m <sup>2</sup>
		Vertical surface	OSB + Harde Gipsplater	14,925 m <sup>2</sup>
	Inventory	Door, smart symbol + SmartPart	D-201	1,000 Pc
Openings	Door opening	202	-2,131 m <sup>2</sup>	

## Rombehandlingskjema

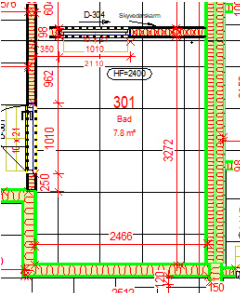
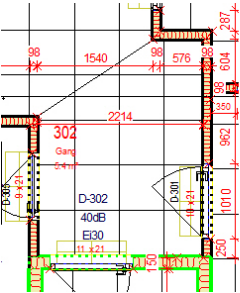
Project: 11257 HEKF Parkveien 2  
Created by: baard  
Date / time: 05.12.2021 / 19:17  
Note: Tilbudstegning

Name	Function	Base area [m <sup>2</sup> ]	Volume [m <sup>3</sup> ]	Outline [m]
<b>203</b>	Stue/Kjøkken	22,250	60,046	18,600
	<b>Object name</b>	<b>Material</b>	<b>Quantity</b>	
	Finish	Ceiling surface	Gipshimling u / Takverk	22,287 m <sup>2</sup>
		Ceiling surface	Hvit Systemhimling	22,287 m <sup>2</sup>
		Floor surface	Gulvbelegg	22,680 m <sup>2</sup>
		Vertical surface	OSB + Harde Gipsplater	40,672 m <sup>2</sup>
	Inventory	Door, smart symbol + SmartPart	D-203	1,000 Pc
		Door, smart symbol + SmartPart	YD-006	1,000 Pc
		Window, smart symbol + SmartPart	V-110	1,000 Pc
	Openings		203	-5,226 m <sup>2</sup>
		Door opening	203	-2,131 m <sup>2</sup>
<b>204</b>	Sov	11,852	32,000	14,160
	<b>Object name</b>	<b>Material</b>	<b>Quantity</b>	
	Finish	Ceiling surface	Gipshimling u / Takverk	11,852 m <sup>2</sup>
		Ceiling surface	Hvit Systemhimling	11,852 m <sup>2</sup>
		Floor surface	Gulvbelegg	12,038 m <sup>2</sup>
		Vertical surface	OSB + Harde Gipsplater	33,196 m <sup>2</sup>
	Inventory	Window, smart symbol + SmartPart	V-109	1,000 Pc
	Openings		204	-1,827 m <sup>2</sup>
	Door opening	204	-2,131 m <sup>2</sup>	
<b>205</b>	Bod/Tekn.	7,101	19,158	10,667
	<b>Object name</b>	<b>Material</b>	<b>Quantity</b>	
	Finish	Ceiling surface	Hvitmalte Takgips u/ takverk	7,120 m <sup>2</sup>
		Floor surface	Gulvbelegg våtrom	7,154 m <sup>2</sup>
		Vertical surface	OSB + Våtromsplater Fibotresbo	27,053 m <sup>2</sup>
	Inventory	Door, smart symbol + SmartPart	D-205	1,000 Pc
	Openings	Door opening	205	-1,920 m <sup>2</sup>
<b>210</b>	Hvilerom	9,775	26,394	13,185
	<b>Object name</b>	<b>Material</b>	<b>Quantity</b>	
	Finish	Ceiling surface	Hvitmalt Gipshimling u / Takverk	9,775 m <sup>2</sup>
		Floor surface	Gulvbelegg	10,028 m <sup>2</sup>
		Vertical surface	OSB + Gipsplater	28,170 m <sup>2</sup>
Openings	Door opening	210	-2,131 m <sup>2</sup>	



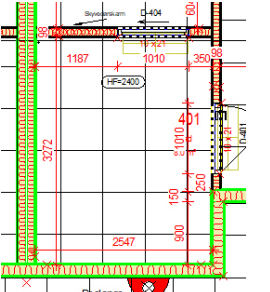
## Rombehandlingskjema

Project: 11257 HEKF Parkveien 2  
 Created by: baard  
 Date / time: 05.12.2021 / 19:17  
 Note: Tilbudstegning

Name	Function	Base area [m <sup>2</sup> ]	Volume [m <sup>3</sup> ]	Outline [m]
<b>301</b>	Bad	7,773	20,971	11,268
	<b>Object name</b>	<b>Material</b>	<b>Quantity</b>	
	Finish	Ceiling surface	Gipshimling u / Takverk	7,796 m <sup>2</sup>
		Ceiling surface	Hvit Systemhimling	7,796 m <sup>2</sup>
		Floor surface	Gulvbelegg våtrom	8,047 m <sup>2</sup>
		Vertical surface	OSB + Våtromsplater Fibo-Tresbo	26,471 m <sup>2</sup>
	Openings	Door opening	301	-4,262 m <sup>2</sup>
<b>302</b>	Gang	5,446	14,703	9,354
	<b>Object name</b>	<b>Material</b>	<b>Quantity</b>	
	Finish	Ceiling surface	Gipshimling u / Takverk	5,446 m <sup>2</sup>
		Ceiling surface	Hvit Systemhimling	5,446 m <sup>2</sup>
		Floor surface	Gulvbelegg	5,754 m <sup>2</sup>
		Vertical surface	OSB + Gipsplater	14,610 m <sup>2</sup>
	Inventory	Door, smart symbol + SmartPart	D-301	1,000 Pc
Openings	Door opening	302	-4,473 m <sup>2</sup>	
<b>303</b>	Stue/Kjøkken	21,683	58,545	18,385
	<b>Object name</b>	<b>Material</b>	<b>Quantity</b>	
	Finish	Ceiling surface	Gipshimling u / Takverk	21,683 m <sup>2</sup>
		Ceiling surface	Hvit Systemhimling	21,683 m <sup>2</sup>
		Floor surface	Gulvbelegg	22,177 m <sup>2</sup>
		Vertical surface	OSB + Gipsplater	40,439 m <sup>2</sup>
	Inventory		V-116	1,000 Pc
		YD-008	1,000 Pc	
Openings		303	-5,226 m <sup>2</sup>	
	Door opening	303	-2,131 m <sup>2</sup>	
<b>304</b>	Sov	11,860	32,001	14,164
	<b>Object name</b>	<b>Material</b>	<b>Quantity</b>	
	Finish	Ceiling surface	Gipshimling u / Takverk	11,888 m <sup>2</sup>
		Ceiling surface	Hvit Systemhimling	11,888 m <sup>2</sup>
		Floor surface	Gulvbelegg	11,918 m <sup>2</sup>
		Vertical surface	OSB + Gipsplater	33,332 m <sup>2</sup>
	Inventory		V-115	1,000 Pc
		Door, smart symbol + SmartPart	D-303	1,000 Pc
		Door, smart symbol + SmartPart	D-304	1,000 Pc
	Openings		304	-1,827 m <sup>2</sup>
	Door opening	304	-4,262 m <sup>2</sup>	

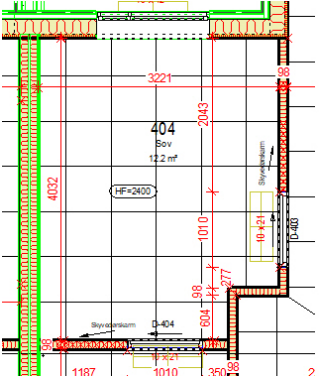
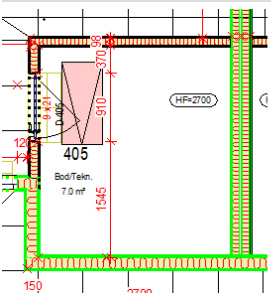
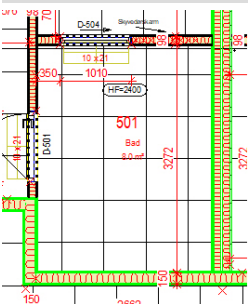
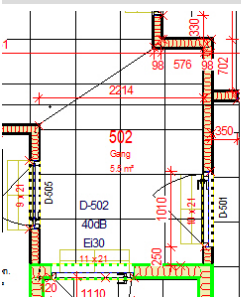
## Rombehandlingskjema

Project: 11257 HEKF Parkveien 2  
 Created by: baard  
 Date / time: 05.12.2021 / 19:17  
 Note: Tilbudstegning

Name	Function	Base area [m <sup>2</sup> ]	Volume [m <sup>3</sup> ]	Outline [m]
<b>305</b>	Bod/Tekn.	7,101	19,172	10,667
				
	<b>Object name</b>	<b>Material</b>	<b>Quantity</b>	
Finish	Ceiling surface	Hvitmalte Takgips u/ takverk	7,101 m <sup>2</sup>	
	Floor surface	Gulvbelegg våtrom	7,154 m <sup>2</sup>	
	Vertical surface	OSB + Våtromsplater Fibo-Tresbo	27,179 m <sup>2</sup>	
Inventory	Door, smart symbol + SmartPart	D-305	1,000 Pc	
Openings	Door opening	305	-1,920 m <sup>2</sup>	
<b>401</b>	Bad	8,034	21,692	11,430
				
	<b>Object name</b>	<b>Material</b>	<b>Quantity</b>	
Finish	Ceiling surface	Gipshimling u / Takverk	8,034 m <sup>2</sup>	
	Ceiling surface	Hvit Systemhimling	8,034 m <sup>2</sup>	
	Floor surface	Gulvbelegg våtrom	8,308 m <sup>2</sup>	
	Vertical surface	OSB + Våtromsplater Fibo-Tresbo	27,054 m <sup>2</sup>	
Openings	Door opening	401	-4,262 m <sup>2</sup>	
<b>402</b>	Gang	5,491	14,824	9,389
				
	<b>Object name</b>	<b>Material</b>	<b>Quantity</b>	
Finish	Ceiling surface	Gipshimling u / Takverk	5,491 m <sup>2</sup>	
	Ceiling surface	Hvit Systemhimling	5,491 m <sup>2</sup>	
	Floor surface	Gulvbelegg	5,798 m <sup>2</sup>	
	Vertical surface	OSB + Gipsplater	14,661 m <sup>2</sup>	
Inventory	Door, smart symbol + SmartPart	D-401	1,000 Pc	
Openings	Door opening	402	-4,473 m <sup>2</sup>	
<b>403</b>	Stue/Kjøkken	21,674	58,519	18,382
				
	<b>Object name</b>	<b>Material</b>	<b>Quantity</b>	
Finish	Ceiling surface	Gipshimling u / Takverk	21,674 m <sup>2</sup>	
	Ceiling surface	Hvit Systemhimling	21,674 m <sup>2</sup>	
	Floor surface	Gulvbelegg	22,168 m <sup>2</sup>	
	Vertical surface	OSB + Gipsplater	40,387 m <sup>2</sup>	
Inventory		V-117	1,000 Pc	
		YD-009	1,000 Pc	
Openings		403	-5,226 m <sup>2</sup>	
	Door opening	403	-2,131 m <sup>2</sup>	

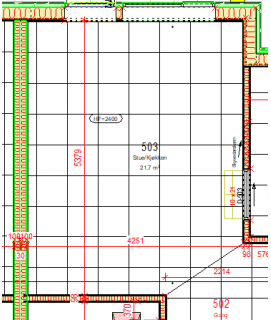
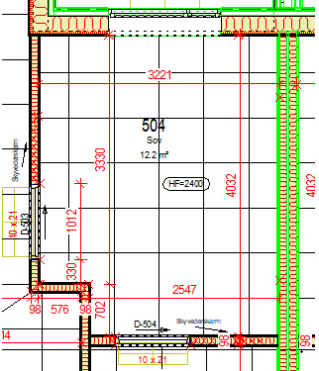
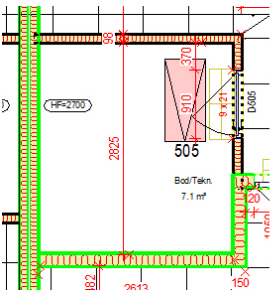
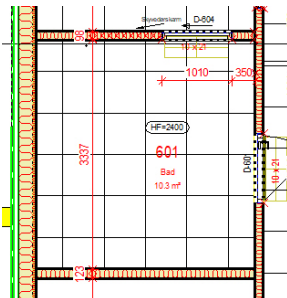
## Rombehandlingskjema

Project: 11257 HEKF Parkveien 2  
 Created by: baard  
 Date / time: 05.12.2021 / 19:17  
 Note: Tilbudstegning

Name	Function	Base area [m <sup>2</sup> ]	Volume [m <sup>3</sup> ]	Outline [m]
<b>404</b>	Sov	12,183	32,895	14,326
	<b>Object name</b>	<b>Material</b>	<b>Quantity</b>	
	Finish	Ceiling surface	Gipshimling u / Takverk	12,183 m <sup>2</sup>
		Ceiling surface	Hvit Systemhimling	12,183 m <sup>2</sup>
		Floor surface	Gulvbelegg	12,242 m <sup>2</sup>
		Vertical surface	OSB + Gipsplater	33,946 m <sup>2</sup>
	Inventory		V-118	1,000 Pc
		Door, smart symbol + SmartPart	D-403	1,000 Pc
		Door, smart symbol + SmartPart	D-404	1,000 Pc
	Openings		404	-1,827 m <sup>2</sup>
		Door opening	404	-4,262 m <sup>2</sup>
<b>405</b>	Bod/Tekn.	7,048	19,030	10,629
	<b>Object name</b>	<b>Material</b>	<b>Quantity</b>	
	Finish	Ceiling surface	Hvitmalte Takgips u/ takverk	7,048 m <sup>2</sup>
		Floor surface	Gulvbelegg våtrom	7,101 m <sup>2</sup>
		Vertical surface	OSB + Våtromsplater Fibotresbo	27,077 m <sup>2</sup>
	Inventory	Door, smart symbol + SmartPart	D-405	1,000 Pc
	Openings	Door opening	405	-1,920 m <sup>2</sup>
<b>501</b>	Bad	8,034	21,692	11,430
	<b>Object name</b>	<b>Material</b>	<b>Quantity</b>	
	Finish	Ceiling surface	Gipshimling u / Takverk	8,034 m <sup>2</sup>
		Ceiling surface	Hvit Systemhimling	8,034 m <sup>2</sup>
		Floor surface	Gulvbelegg våtrom	8,308 m <sup>2</sup>
		Vertical surface	OSB + Våtromsplater Fibotresbo	27,054 m <sup>2</sup>
	Openings	Door opening	501	-4,262 m <sup>2</sup>
<b>502</b>	Gang	5,467	14,762	9,374
	<b>Object name</b>	<b>Material</b>	<b>Quantity</b>	
	Finish	Ceiling surface	Gipshimling u / Takverk	5,467 m <sup>2</sup>
		Ceiling surface	Hvit Systemhimling	5,467 m <sup>2</sup>
		Floor surface	Gulvbelegg	5,775 m <sup>2</sup>
		Vertical surface	OSB + Gipsplater	14,664 m <sup>2</sup>
	Inventory	Door, smart symbol + SmartPart	D-501	1,000 Pc
	Openings	Door opening	502	-4,473 m <sup>2</sup>

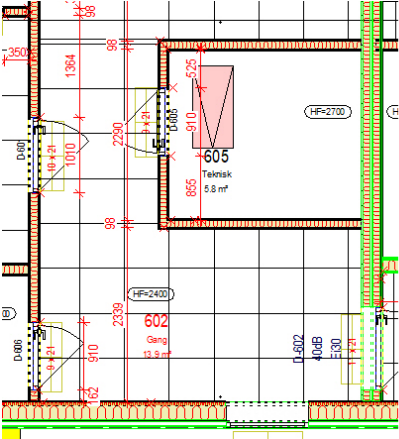
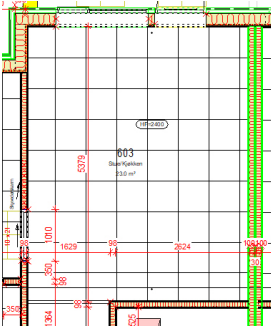
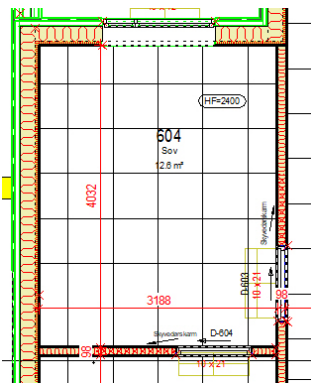
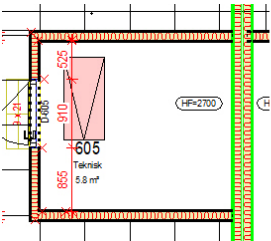
## Rombehandlingskjema

Project: 11257 HEKF Parkveien 2  
 Created by: baard  
 Date / time: 05.12.2021 / 19:17  
 Note: Tilbudstegning

Name	Function	Base area [m <sup>2</sup> ]	Volume [m <sup>3</sup> ]	Outline [m]
<b>503</b>	Stue/Kjøkken	21,683	58,545	18,385
	<b>Object name</b>	<b>Material</b>	<b>Quantity</b>	
	Finish	Ceiling surface	Gipshimling u / Takverk	21,683 m <sup>2</sup>
		Ceiling surface	Hvit Systemhimling	21,683 m <sup>2</sup>
		Floor surface	Gulvbelegg	22,177 m <sup>2</sup>
		Vertical surface	OSB + Gipsplater	40,439 m <sup>2</sup>
	Inventory		V-120	1,000 Pc
			YD-010	1,000 Pc
	Openings		503	-5,226 m <sup>2</sup>
		Door opening	503	-2,131 m <sup>2</sup>
	<b>504</b>	Sov	12,183	32,895
	<b>Object name</b>	<b>Material</b>	<b>Quantity</b>	
	Finish	Ceiling surface	Gipshimling u / Takverk	12,183 m <sup>2</sup>
		Ceiling surface	Hvit Systemhimling	12,183 m <sup>2</sup>
		Floor surface	Gulvbelegg	12,242 m <sup>2</sup>
		Vertical surface	OSB + Gipsplater	33,947 m <sup>2</sup>
	Inventory		V-119	1,000 Pc
		Door, smart symbol + SmartPart	D-503	1,000 Pc
		Door, smart symbol + SmartPart	D-504	1,000 Pc
	Openings		504	-1,827 m <sup>2</sup>
		Door opening	504	-4,262 m <sup>2</sup>
<b>505</b>	Bod/Tekn.	7,101	19,172	10,667
	<b>Object name</b>	<b>Material</b>	<b>Quantity</b>	
	Finish	Ceiling surface	Hvitmalte Takgips u/ takverk	7,101 m <sup>2</sup>
		Floor surface	Gulvbelegg våtrom	7,154 m <sup>2</sup>
		Vertical surface	OSB + Våtromsplater Fibotresbo	27,179 m <sup>2</sup>
	Inventory	Door, smart symbol + SmartPart	D-505	1,000 Pc
	Openings	Door opening	505	-1,920 m <sup>2</sup>
	<b>601</b>	Bad	10,348	27,939
	<b>Object name</b>	<b>Material</b>	<b>Quantity</b>	
	Finish	Ceiling surface	Gipshimling u / Takverk	10,348 m <sup>2</sup>
		Ceiling surface	Hvit Systemhimling	10,348 m <sup>2</sup>
		Floor surface	Gulvbelegg våtrom	10,622 m <sup>2</sup>
		Vertical surface	OSB + Våtromsplater Fibotresbo	30,942 m <sup>2</sup>
	Openings	Door opening	601	-4,262 m <sup>2</sup>

## Rombehandlingskjema

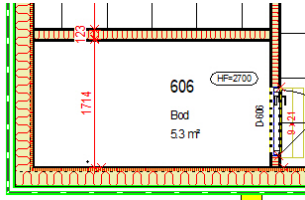
Project: 11257 HEKF Parkveien 2  
Created by: baard  
Date / time: 05.12.2021 / 19:17  
Note: Tilbudstegning

Name	Function	Base area [m <sup>2</sup> ]	Volume [m <sup>3</sup> ]	Outline [m]
<b>602</b>	Gang	13,896	37,518	18,276
	<b>Object name</b>	<b>Material</b>	<b>Quantity</b>	
	Finish	Ceiling surface	Gipshimling u / Takverk	13,896 m <sup>2</sup>
		Ceiling surface	Hvit Systemhimling	13,896 m <sup>2</sup>
		Floor surface	Gulvbelegg	14,209 m <sup>2</sup>
		Vertical surface	OSB + Gipsplater	36,933 m <sup>2</sup>
	Inventory		V-123	1,000 Pc
		Door, smart symbol + SmartPart	D-601	1,000 Pc
		Door, smart symbol + SmartPart	D-605	1,000 Pc
		Door, smart symbol + SmartPart	D-606	1,000 Pc
	Openings		602	-1,898 m <sup>2</sup>
	Door opening	602	-8,313 m <sup>2</sup>	
<b>603</b>	Stue/Kjøkken	22,961	61,994	19,280
	<b>Object name</b>	<b>Material</b>	<b>Quantity</b>	
	Finish	Ceiling surface	Gipshimling u / Takverk	22,960 m <sup>2</sup>
		Ceiling surface	Hvit Systemhimling	22,960 m <sup>2</sup>
		Floor surface	Gulvbelegg	23,454 m <sup>2</sup>
		Vertical surface	OSB + Gipsplater	43,436 m <sup>2</sup>
	Inventory		V-121	1,000 Pc
			YD-011	1,000 Pc
	Openings		603	-5,226 m <sup>2</sup>
		Door opening	603	-2,131 m <sup>2</sup>
	<b>604</b>	Sov	12,581	33,968
	<b>Object name</b>	<b>Material</b>	<b>Quantity</b>	
	Finish	Ceiling surface	Gipshimling u / Takverk	12,581 m <sup>2</sup>
		Ceiling surface	Hvit Systemhimling	12,581 m <sup>2</sup>
		Floor surface	Gulvbelegg	12,639 m <sup>2</sup>
		Vertical surface	OSB + Gipsplater	33,845 m <sup>2</sup>
	Inventory		V-122	1,000 Pc
		Door, smart symbol + SmartPart	D-603	1,000 Pc
		Door, smart symbol + SmartPart	D-604	1,000 Pc
	Openings		604	-1,827 m <sup>2</sup>
		Door opening	604	-4,262 m <sup>2</sup>
<b>605</b>	Teknik	5,755	15,540	9,619
	<b>Object name</b>	<b>Material</b>	<b>Quantity</b>	
	Finish	Ceiling surface	Hvitmalte Takgips u/ takverk	5,755 m <sup>2</sup>
		Floor surface	Gulvbelegg våtrom	5,892 m <sup>2</sup>
		Vertical surface	OSB + Våtromsplater Fibotresbo	24,320 m <sup>2</sup>
	Openings	Door opening	605	-1,920 m <sup>2</sup>

## Rombehandlingsskjema

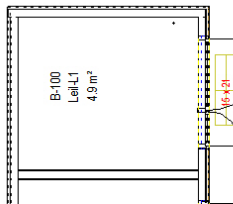
Project: 11257 HEKF Parkveien 2  
 Created by: baard  
 Date / time: 05.12.2021 / 19:17  
 Note: Tilbudstegning

Name	Function	Base area [m <sup>2</sup> ]	Volume [m <sup>3</sup> ]	Outline [m]
<b>606</b>	Bod	5,279	14,254	9,652



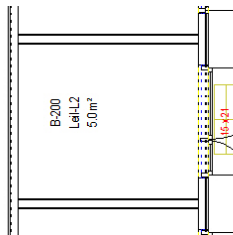
	Object name	Material	Quantity
Finish	Ceiling surface	Hvitmalte Takgips u/ takverk	5,279 m <sup>2</sup>
	Floor surface	Gulvbelegg våtrom	5,416 m <sup>2</sup>
	Vertical surface	OSB + Gipsplater	24,438 m <sup>2</sup>

<b>B-100</b>	Leil-L1	4,904	11,913	8,888
--------------	---------	-------	--------	-------



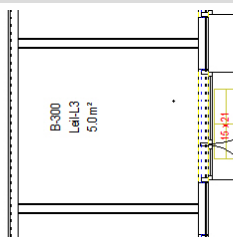
	Object name	Material	Quantity
Finish	Ceiling surface	Hvitmalte Takspen	4,980 m <sup>2</sup>
	Vertical surface	15 x 120 Rupanel	17,710 m <sup>2</sup>
Inventory	Door, smart symbol + SmartPart	YD-100	1,000 Pc
Openings		B-100	-3,186 m <sup>2</sup>

<b>B-200</b>	Leil-L2	4,991	12,124	8,960
--------------	---------	-------	--------	-------



	Object name	Material	Quantity
Finish	Ceiling surface	Hvitmalte Takspen	5,068 m <sup>2</sup>
	Vertical surface	15 x 120 Rupanel	18,352 m <sup>2</sup>
Inventory	Door, smart symbol + SmartPart	YD-200	1,000 Pc
Openings		B-200	-3,186 m <sup>2</sup>

<b>B-300</b>	Leil-L3	4,991	12,124	8,960
--------------	---------	-------	--------	-------



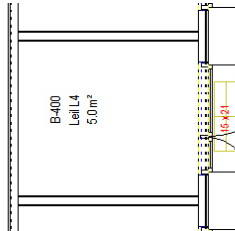
	Object name	Material	Quantity
Finish	Ceiling surface	Hvitmalte Takspen	5,068 m <sup>2</sup>
	Vertical surface	15 x 120 Rupanel	18,352 m <sup>2</sup>
Inventory	Door, smart symbol + SmartPart	YD-300	1,000 Pc
Openings		B-300	-3,186 m <sup>2</sup>



## Rombehandlingsskjema

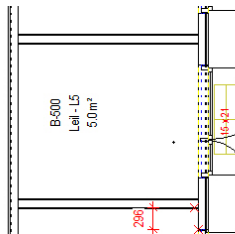
Project: 11257 HEKF Parkveien 2  
 Created by: baard  
 Date / time: 05.12.2021 / 19:17  
 Note: Tilbudstegning

Name	Function	Base area [m <sup>2</sup> ]	Volume [m <sup>3</sup> ]	Outline [m]
<b>B-400</b>	Leil L4	4,991	12,124	8,960



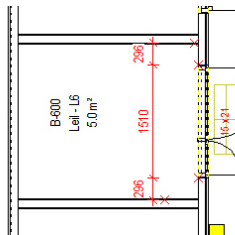
	Object name	Material	Quantity
Finish	Ceiling surface	Hvitmalte Takspan	5,068 m <sup>2</sup>
	Vertical surface	15 x 120 Rupanel	18,352 m <sup>2</sup>
Inventory	Door, smart symbol + SmartPart	YD-400	1,000 Pc
Openings		B-400	-3,186 m <sup>2</sup>

<b>B-500</b>	Leil - L5	4,991	12,124	8,960
--------------	-----------	-------	--------	-------



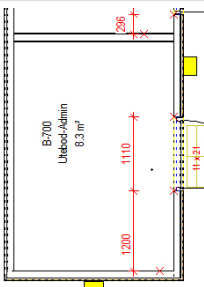
	Object name	Material	Quantity
Finish	Ceiling surface	Hvitmalte Takspan	5,068 m <sup>2</sup>
	Vertical surface	15 x 120 Rupanel	18,352 m <sup>2</sup>
Inventory	Door, smart symbol + SmartPart	YD-500	1,000 Pc
Openings		B-500	-3,186 m <sup>2</sup>

<b>B-600</b>	Leil - L6	4,991	12,124	8,960
--------------	-----------	-------	--------	-------



	Object name	Material	Quantity
Finish	Ceiling surface	Hvitmalte Takspan	5,068 m <sup>2</sup>
	Vertical surface	15 x 120 Rupanel	18,352 m <sup>2</sup>
Inventory	Door, smart symbol + SmartPart	YD-600	1,000 Pc
Openings		B-600	-3,186 m <sup>2</sup>

<b>B-700</b>	Utebod-Admin	8,270	20,089	11,688
--------------	--------------	-------	--------	--------



	Object name	Material	Quantity
Finish	Ceiling surface	Hvitmalte Takspan	8,397 m <sup>2</sup>
	Vertical surface	15 x 120 Rupanel	24,679 m <sup>2</sup>
Inventory	Door, smart symbol + SmartPart	YD-700	1,000 Pc
Openings		B-700	-2,342 m <sup>2</sup>