



Snitt 2 - 2
M: 1:25

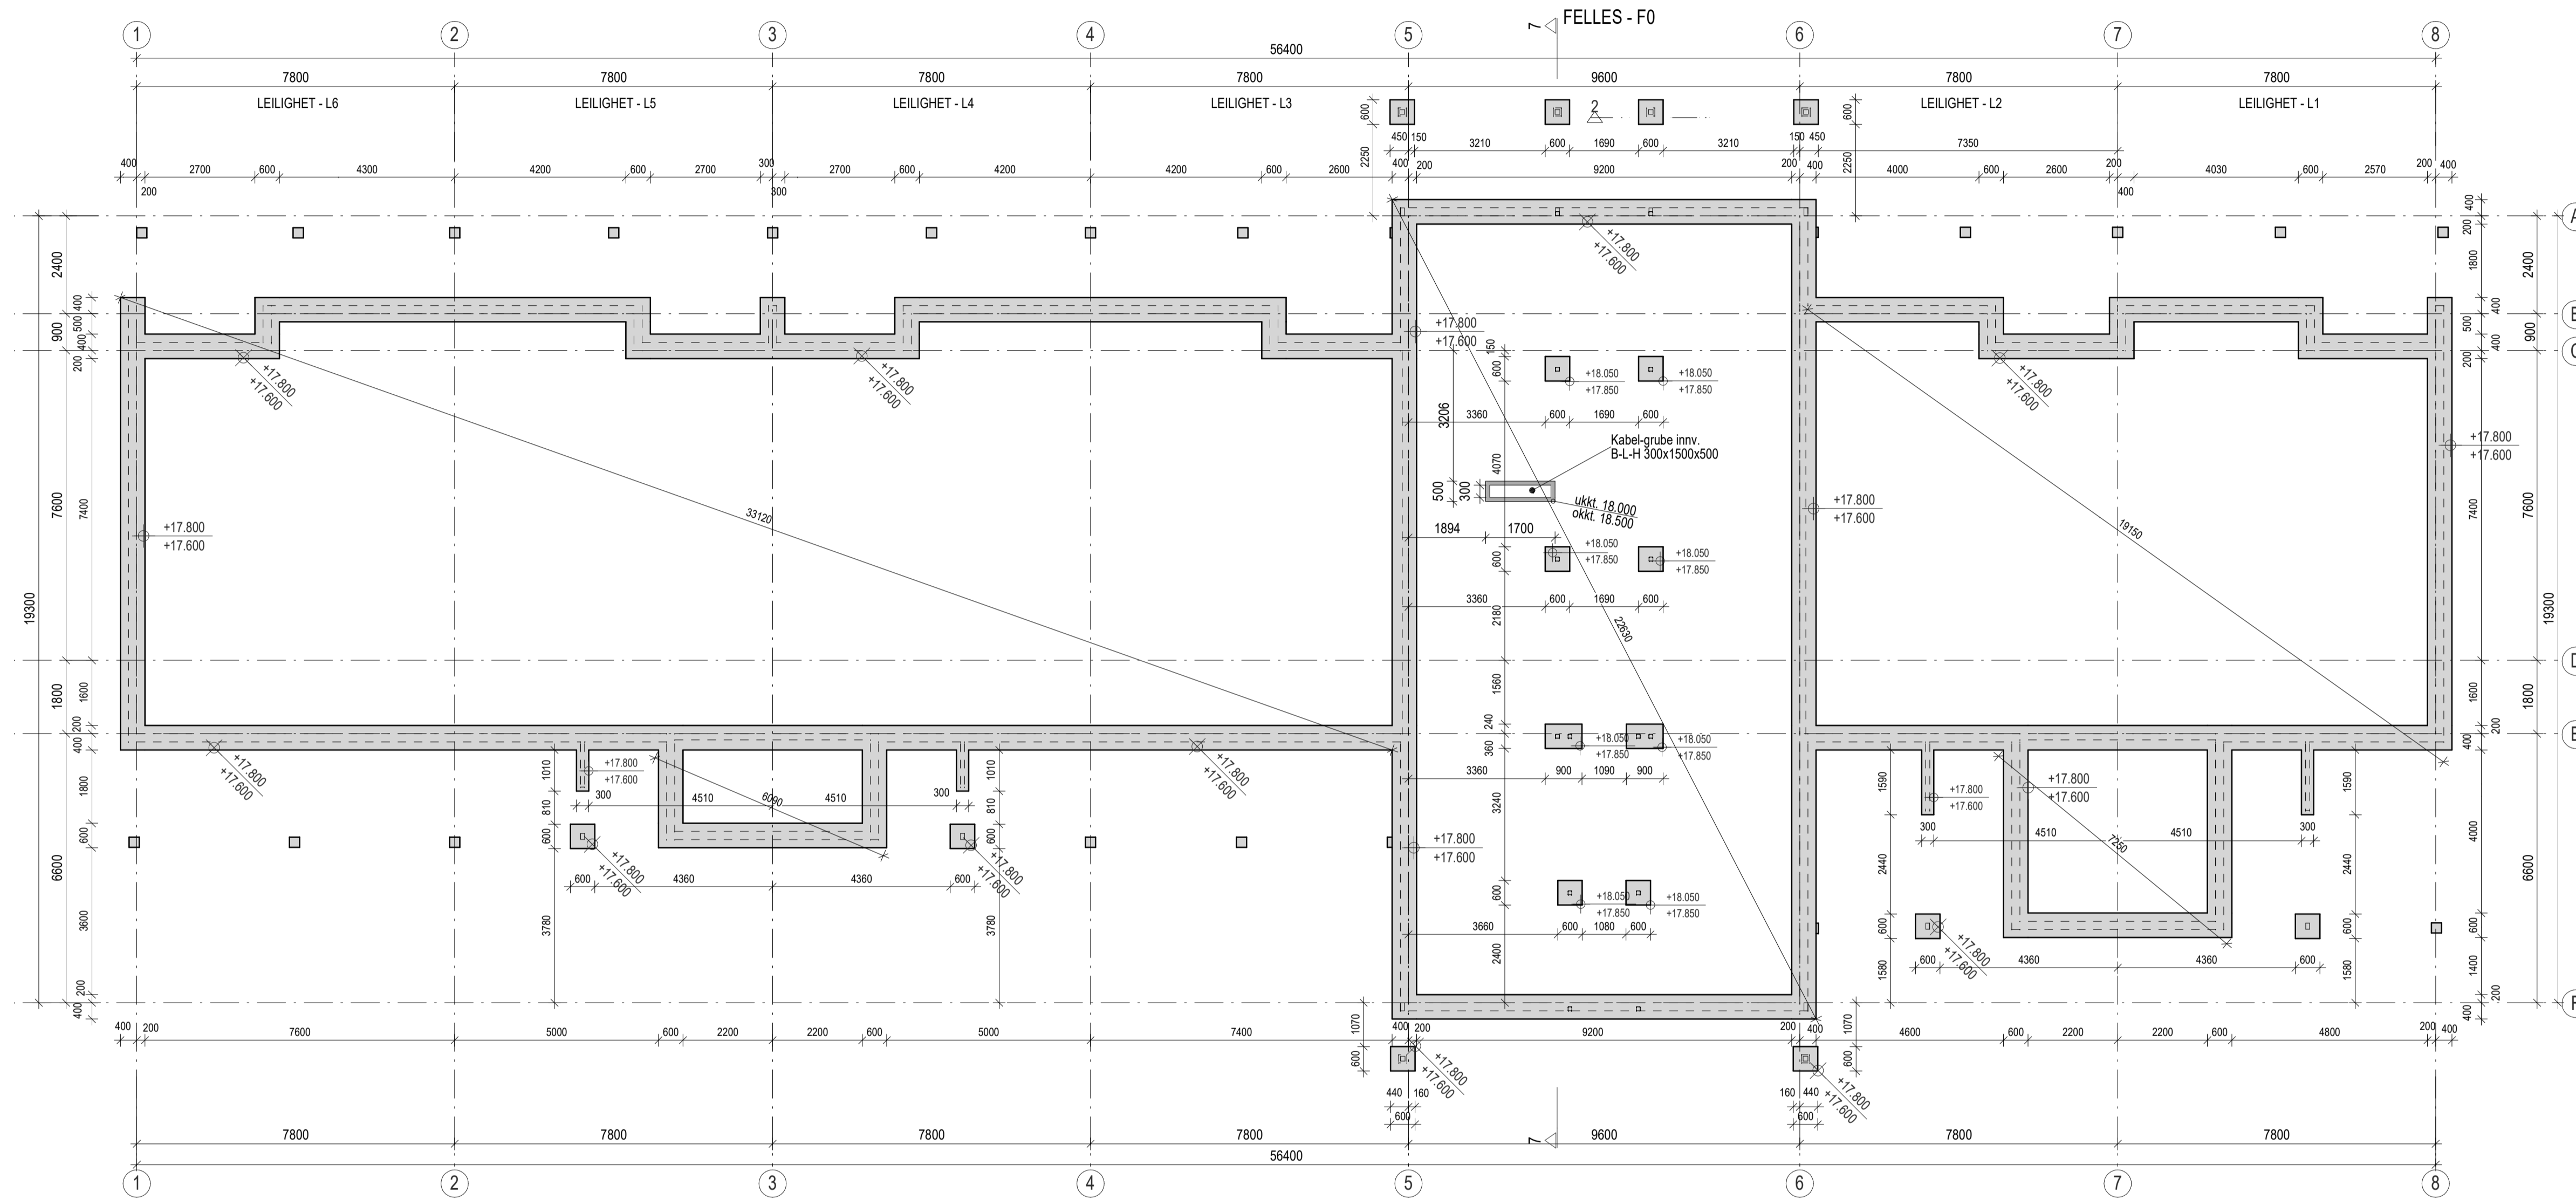

11257 022 A

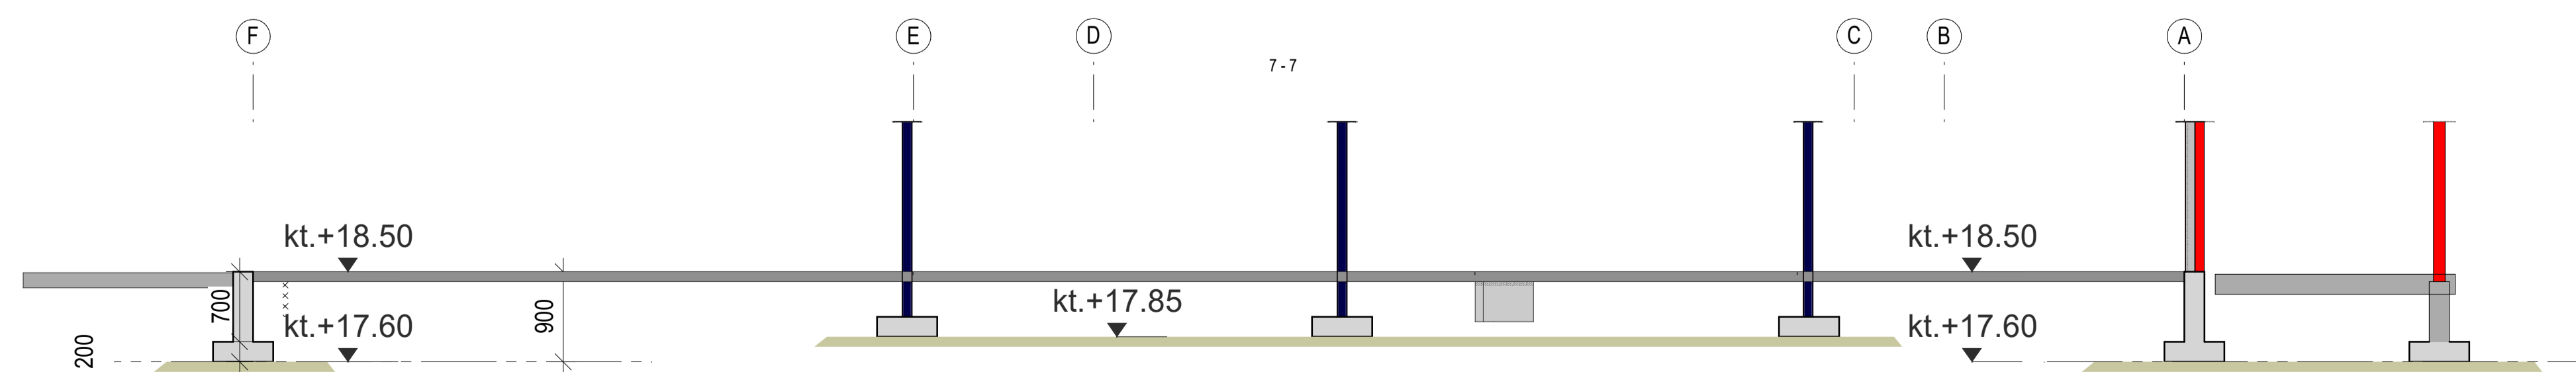

TILBUDSTEGNING

Tilb	05.12.2021
------	------------

Hadsel Eiendom KF
Omsorgsboliger-Administrasjon
Skarveien 12 - Stokmarknes
Gårdsnummer
65 / 160

Plan fundamenter

09.08.2021
1:100/50
A1
MS
BS

SIBSAS
Sivilingeniør
Postboks 28, 8455 Skarveimnes
Tlf 76 16 07 90 Fax: 76 16 07 91, e-post: post@sibsas.no

11257 022 A