



11257 025 A

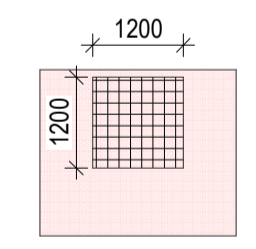

GENERELT:  
Topp betongplate Kt. 18.490  
Betongplate m/skraperist foran alle innganger akse E-F

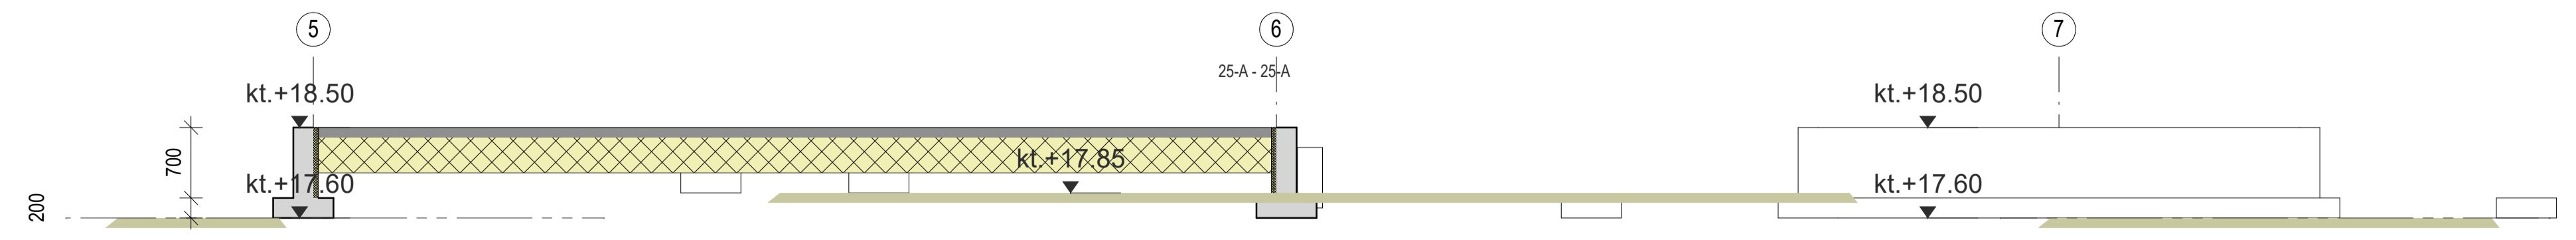

TILBUDSTEGNING		
A. Tilbudstegning	bs	05.12.2021
Hadsel Eiendom KF Omsorgsboliger-Administrasjon Skarveien 12 - Stokmarknes 65 / 160		
Plate på mark	10.08.2021	1:100/A1
		MS
		BS
SIBSAS Postboks 28, 8455 Stokmarknes. Tlf 76 16 07 90 Fax: 76 16 07 91, e-post: post@sibsas.no		
11257 025		A