




0 3 m
målestokk 1:100

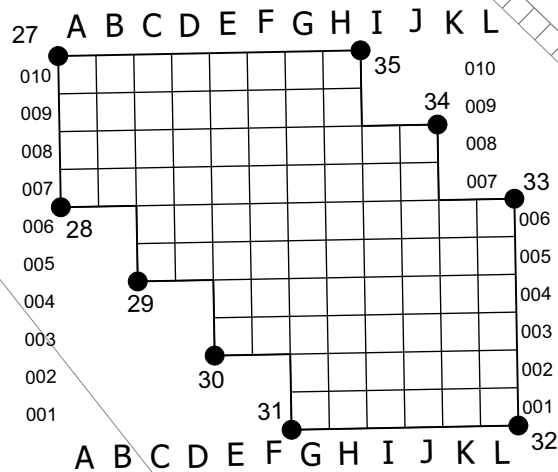

Koordinatliste gravfelthjørner

nr.	øst-vest koord.	nord-sør koord.
27	474 268,25	6 988 082,51
28	474 266,13	6 988 080,39
29	474 264,01	6 988 078,26
30	474 261,89	6 988 075,14
31	474 260,83	6 988 072,96
32	474 260,83	6 988 068,72
33	474 273,56	6 988 055,99
34	474 279,92	6 988 053,87
35	474 286,28	6 988 051,75

Fellesrådet i Stangvik og Surnadal
Åsskard Gamle kirkegård
UTVIDELSE, GRAVKART FELT

K

Landskapsarkitekt MNLA Roger Tokle AS

02.07.2021
rev. 13.08.2021