
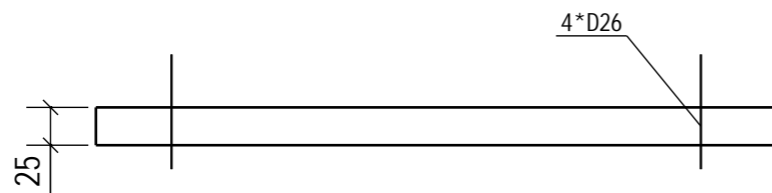


In Assembly	Pcs	In Assembly	Pcs	In Assembly	Pcs	In Assembly	Pcs
P-10	2	P-11	2				

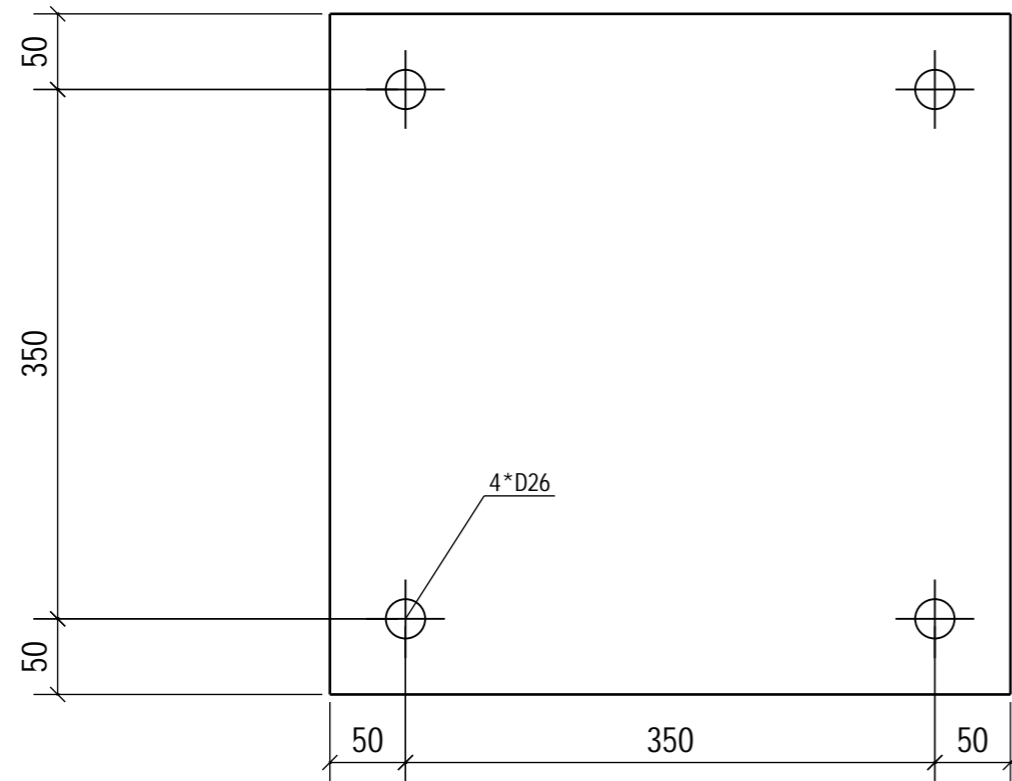

MATERIAL LIST FOR PART D-14				Manufactured - pcs				4	
Pos	Profile - Type	Size	Material	Pcs	kg/pc	Remark			
D-14	PL25	450*450	S355J2	1	39.7				
Rev.	Revision	Dsg.	Chk.	App.	Date				
DISTRICT/VILLAGE		BLOCK/ESTATE	BUILDING LOT	AUTHORIZATION NOTES		RATU			
BUILDING ACTION			DRAWING CATEGORY			ARCHIVING CODE			
PROJECT NAME			DRAWING CONTENT			SCALE 1:5			
			SINGLE PART DRAWING D-14, FOTPLATE						
DESIGNER		DATE	CHECKER	ACCEPTOR					
		DESIGN FIELD	PROJECT NUMBER		REVISION				
		STR							
		DWG. NO.	FREVAR SYFA		PAGE D-14				
		Proj.nr.	Ritn.nr - JP	Ritad	Godkänd	Datum	Dok.typ	Avd.kod	
			FREVAR SYFA				K		
AFRY			SINGLE PART DRAWING D-14, FOTPLATE			Plats.nr			
Ritad			Granskad			Godkänd			
Datum			Projekt			Skala			
--						1:5			
Format/Ritn.nr			Sida / Av			Rev			
A3.			/						
						Grupp.nr			
						-			
						☐ ⊕			