


In Assembly	Pcs	In Assembly	Pcs	In Assembly	Pcs	In Assembly	Pcs
P-11	2						

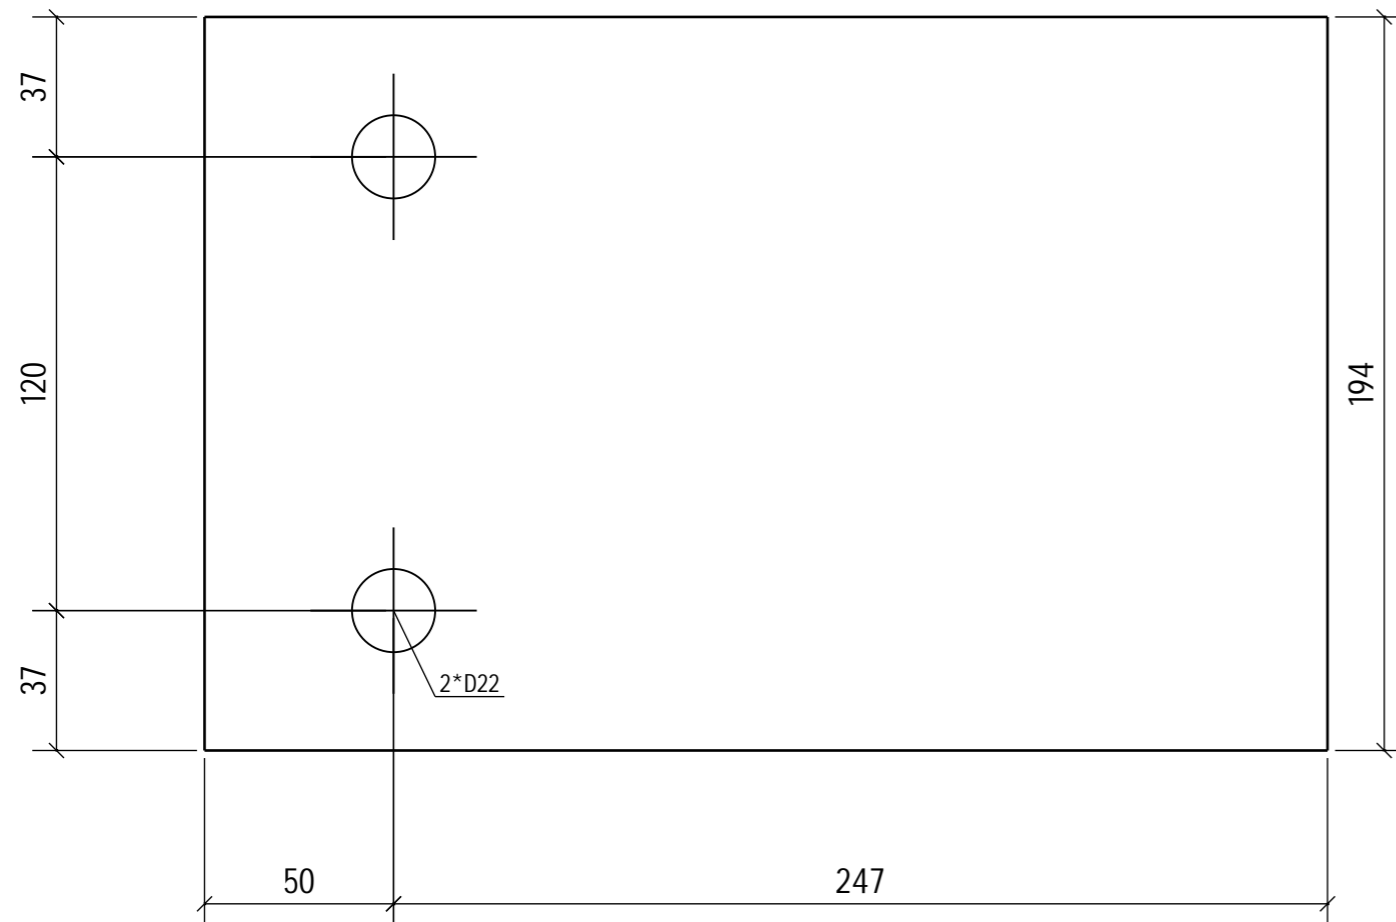

MATERIAL LIST FOR PART D-15						Manufactured - pcs		2		
Pos	Profile - Type	Size	Material	Pcs	kg/pc	Remark				
D-15	PL15	194*297	S355J0	1	6.8					
Rev.	Revision	Dsg.	Chk.	App.	Date					
DISTRICT/VILLAGE		BLOCK/ESTATE	BUILDING LOT	AUTHORIZATION NOTES		RATU				
BUILDING ACTION			DRAWING CATEGORY			ARCHIVING CODE				
PROJECT NAME			DRAWING CONTENT			SCALE 1:2				
			SINGLE PART DRAWING D-15, PLATE							
DESIGNER		DATE	CHECKER	ACCEPTOR						
		DESIGN FIELD	PROJECT NUMBER		REVISION					
		STR								
		DWG. NO.	FREVAR SYFA		PAGE D-15					
Proj.nr.		Ritn.nr - JP	Ritad	Godkänd	Datum	Dok.typ	Avd.kod			
		FREVAR SYFA				K				
AFRY			SINGLE PART DRAWING D-15, PLATE			Plats.nr				
Ritad					Granskad					
					Godkänd					
Datum					Projekt					
--					Skala 1:2					
Format/Ritn.nr			Sida / Av		Rev					
A3.			/							
					Grupp.nr					
					-					