


In Assembly	Pcs	In Assembly	Pcs	In Assembly	Pcs	In Assembly	Pcs
P-10	2						

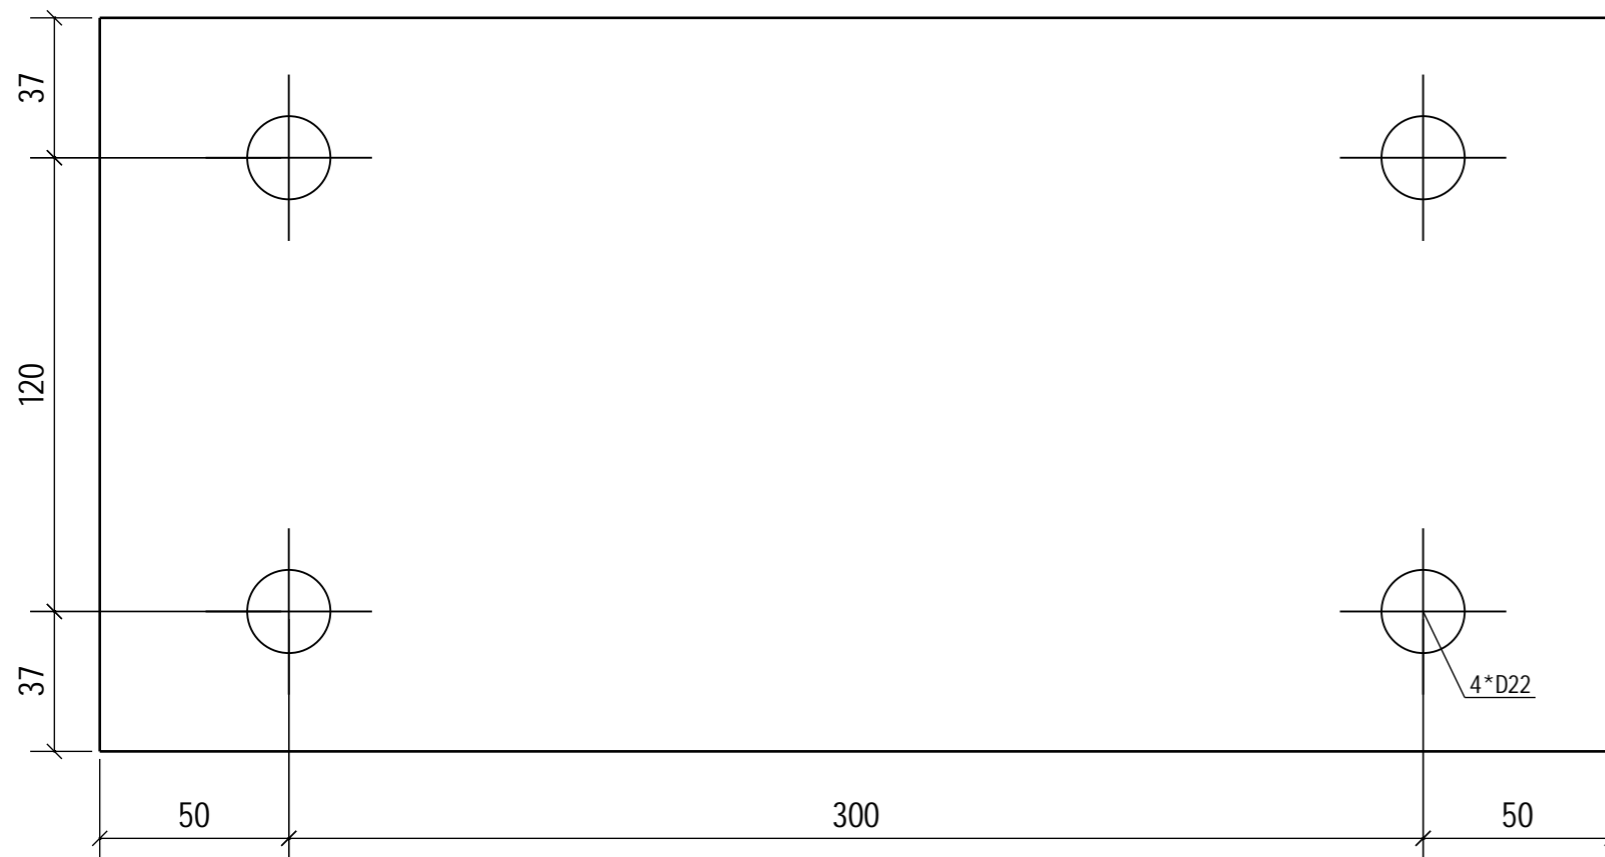

MATERIAL LIST FOR PART D-16						Manufactured - pcs		2		
Pos	Profile - Type	Size	Material	Pcs	kg/pc	Remark				
D-16	PL15	194*400	S355J0	1	9.1					
Rev.	Revision	Dsg.	Chk.	App.	Date					
DISTRICT/VILLAGE		BLOCK/ESTATE	BUILDING LOT	AUTHORIZATION NOTES		RATU				
BUILDING ACTION			DRAWING CATEGORY			ARCHIVING CODE				
PROJECT NAME			DRAWING CONTENT			SCALE 1:2				
			SINGLE PART DRAWING D-16, PLATE							
DESIGNER		DATE	CHECKER	ACCEPTOR						
			DESIGN FIELD	PROJECT NUMBER		REVISION				
			STR							
			DWG. NO.		PAGE		D-16			
			FREVAR SYFA							
Proj.nr.		Ritn.nr - JP	Ritad	Godkänd	Datum	Dok.typ	Avd.kod			
						K				
AFRY		SINGLE PART DRAWING D-16, PLATE				Plats.nr				
Ritad		Granskad		Godkänd		Grupp.nr				
						-				
Datum		Projekt		Skala		Format/Ritn.nr		Sida / Av		Rev
--				1:2		A3.		/		