


In Assembly	Pcs	In Assembly	Pcs	In Assembly	Pcs	In Assembly	Pcs
P-27	1						

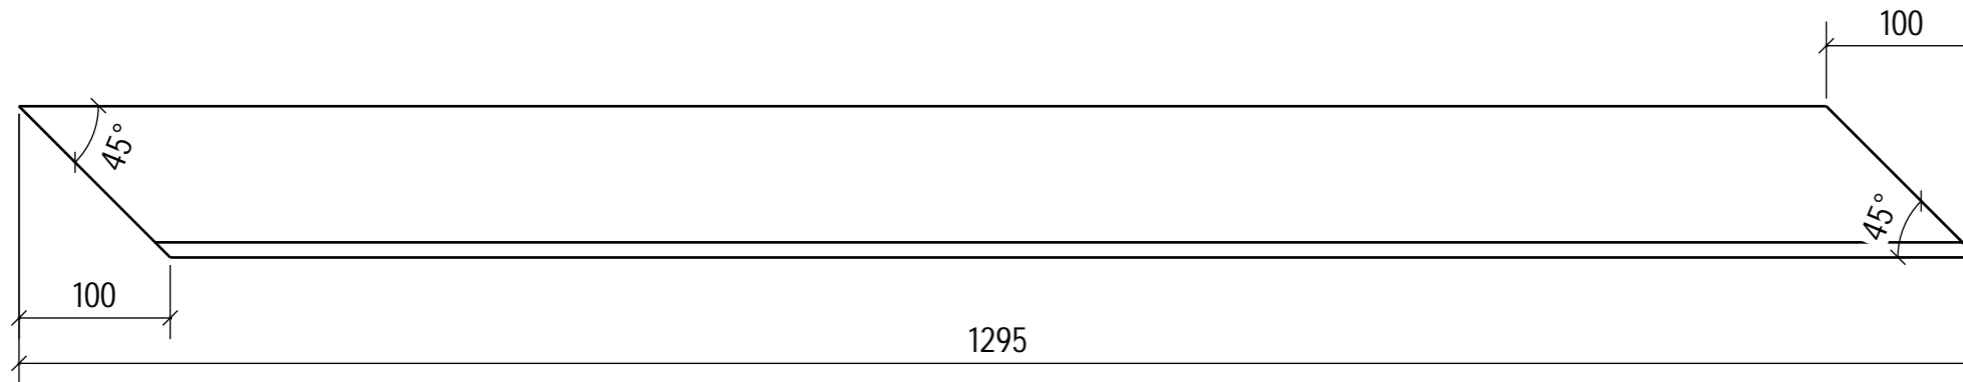

MATERIAL LIST FOR PART K-25						Manufactured - pcs		1	
Pos	Profile - Type	Size	Material	Pcs	kg/pc	Remark			
K-25	L100*10	1295	AISI316	1	19.9				
Rev.	Revision			Dsg.	Chk.	App.	Date		
DISTRICT/VILLAGE		BLOCK/ESTATE		BUILDING LOT		AUTHORIZATION NOTES		RATU	
BUILDING ACTION				DRAWING CATEGORY				ARCHIVING CODE	
PROJECT NAME				DRAWING CONTENT				SCALE	
				SINGLE PART DRAWING K-25, STÅLBJELKE SYREFAST				1:5	
DESIGNER		DATE		CHECKER		ACCEPTOR		REVISION	
				DESIGN FIELD		PROJECT NUMBER		PAGE	
				STR		FREVAR SYFA		K-25	
Proj.nr.		Ritn.nr - JP		Ritad	Godkänd	Datum		Dok.typ	Avd.kod
		FREVAR SYFA						K	
AFRY				SINGLE PART DRAWING K-25, STÅLBJELKE SYREFAST				Plats.nr	
Ritad		Granskad		Godkänd		Grupp.nr		-	
Datum		Projekt		Skala		Format/Ritn.nr		Sida / Av	
--				1:5		A3.		/	