


In Assembly	Pcs	In Assembly	Pcs	In Assembly	Pcs	In Assembly	Pcs
P-27	1						

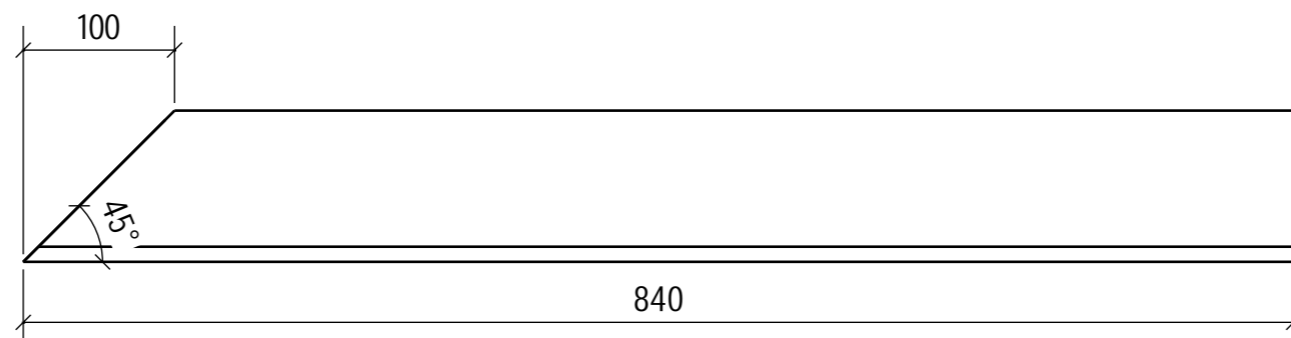

MATERIAL LIST FOR PART K-26						Manufactured - pcs		1	
Pos	Profile - Type	Size	Material	Pcs	kg/pc	Remark			
K-26	L100*10	840	AISI316	1	12.9				
Rev.	Revision	Dsg.	Chk.	App.	Date				
DISTRICT/VILLAGE		BLOCK/ESTATE		BUILDING LOT		AUTHORIZATION NOTES			RATU
BUILDING ACTION			DRAWING CATEGORY				ARCHIVING CODE		
PROJECT NAME			DRAWING CONTENT					SCALE	
			SINGLE PART DRAWING K-26, STÅLBJELKE SYREFAST					1:5	
DESIGNER		DATE	CHECKER		ACCEPTOR		REVISION		
			DESIGN FIELD		PROJECT NUMBER		PAGE		
			STR		FREVAR SYFA		K-26		
Proj.nr.		Ritn.nr - JP	Ritad	Godkänd	Datum	Dok.typ	Avd.kod		
		FREVAR SYFA				K			
AFRY		SINGLE PART DRAWING K-26, STÅLBJELKE SYREFAST				Plats.nr			
						Grupp.nr			
Ritad	Granskad	Godkänd		Format/Ritn.nr		Sida / Av	Rev		
Datum	Projekt	Skala		A3.		/			
--		1:5							