


In Assembly	Pcs	In Assembly	Pcs	In Assembly	Pcs	In Assembly	Pcs
P-46	1						

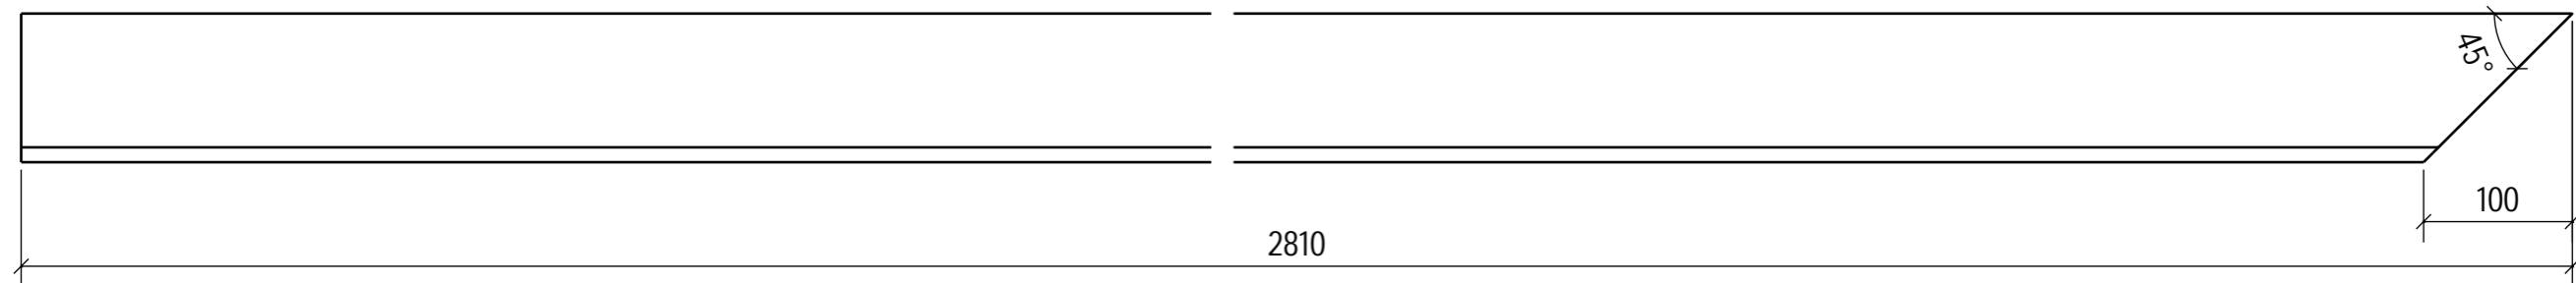

MATERIAL LIST FOR PART K-27						Manufactured - pcs		1		
Pos	Profile - Type	Size	Material	Pcs	kg/pc	Remark				
K-27	L100*10	2810	AISI316	1	43.2					
Rev.	Revision	Dsg.	Chk.	App.	Date					
DISTRICT/VILLAGE		BLOCK/ESTATE		BUILDING LOT		AUTHORIZATION NOTES		RATU		
BUILDING ACTION			DRAWING CATEGORY				ARCHIVING CODE			
PROJECT NAME			DRAWING CONTENT				SCALE			
			SINGLE PART DRAWING K-27, STÅLBJELKE SYREFAST				1:5			
DESIGNER		DATE		CHECKER		ACCEPTOR		REVISION		
				DESIGN FIELD		PROJECT NUMBER		PAGE		
				STR		FREVAR SYFA		K-27		
Proj.nr.		Ritn.nr - JP		Ritad	Godkänd	Datum		Dok.typ	Avd.kod	
		FREVAR SYFA						K		
AFRY			SINGLE PART DRAWING K-27, STÅLBJELKE SYREFAST				Plats.nr			
							Grupp.nr			
Ritad	Granskad	Godkänd		Format/Ritn.nr		Sida / Av	Rev			
Datum	Projekt	Skala		A3.		/				
--		1:5								