


In Assembly	Pcs	In Assembly	Pcs	In Assembly	Pcs	In Assembly	Pcs
P-34	1	P-35	1				

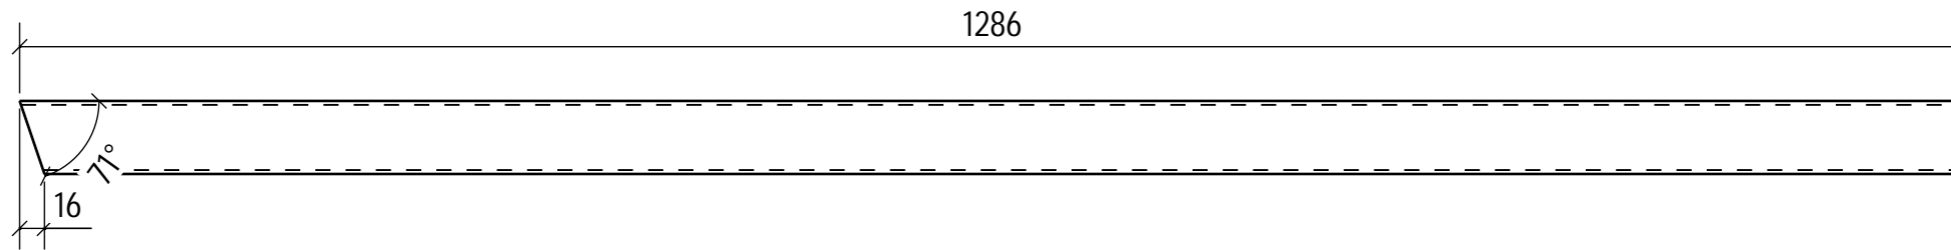

MATERIAL LIST FOR PART K-31						Manufactured - pcs		2		
Pos	Profile - Type	Size	Material	Pcs	kg/pc	Remark				
K-31	CFCHS48.3X2.6	1286	AISI316	1	3.8					
Rev.	Revision	Dsg.	Chk.	App.	Date					
DISTRICT/VILLAGE		BLOCK/ESTATE		BUILDING LOT		AUTHORIZATION NOTES		RATU		
BUILDING ACTION			DRAWING CATEGORY				ARCHIVING CODE			
PROJECT NAME			DRAWING CONTENT				SCALE			
			SINGLE PART DRAWING K-31, REKKVERK				1:5			
DESIGNER		DATE		CHECKER		ACCEPTOR		REVISION		
				DESIGN FIELD		PROJECT NUMBER		PAGE		
				STR		FREVAR SYFA		K-31		
Proj.nr.		Ritn.nr - JP		Ritad	Godkänd	Datum		Dok.typ	Avd.kod	
		FREVAR SYFA						K		
AFRY			SINGLE PART DRAWING K-31, REKKVERK				Plats.nr			
Ritad			Granskad		Godkänd		Grupp.nr			
Datum			Projekt		Skala		-			
--					1:5					
Format/Ritn.nr			Sida / Av		Rev					
A3.			/							