


In Assembly	Pcs	In Assembly	Pcs	In Assembly	Pcs	In Assembly	Pcs
P-34	1	P-35	1				

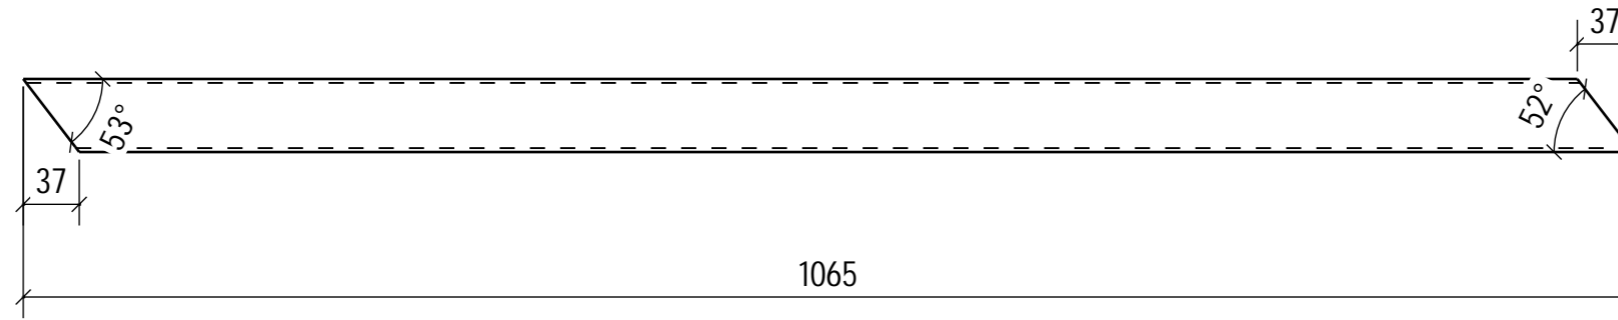

MATERIAL LIST FOR PART K-32						Manufactured - pcs		2			
Pos	Profile - Type	Size	Material	Pcs	kg/pc	Remark					
K-32	CFCHS48.3X2.6	1065	AISI316	1	3.2						
Rev.	Revision	Dsg.	Chk.	App.	Date						
DISTRICT/VILLAGE		BLOCK/ESTATE		BUILDING LOT		AUTHORIZATION NOTES		RATU			
BUILDING ACTION			DRAWING CATEGORY				ARCHIVING CODE				
PROJECT NAME			DRAWING CONTENT				SCALE				
			SINGLE PART DRAWING K-32, REKKVERK				1:5				
DESIGNER		DATE		CHECKER		ACCEPTOR		REVISION			
		DESIGN FIELD		PROJECT NUMBER		PAGE					
		STR		FREVAR SYFA		K-32					
		DWG. NO.		FREVAR SYFA							
Proj.nr.		Ritn.nr - JP		Ritad		Godkänd		Datum		Dok.typ	Avd.kod
		FREVAR SYFA								K	
AFRY			SINGLE PART DRAWING K-32, REKKVERK						Plats.nr		
Ritad			Granskad		Godkänd		Grupp.nr				
Datum			Projekt		Skala		-				
--					1:5		☞				
Format/Ritn.nr		Sida / Av		Rev							
A3.		/									