


In Assembly	Pcs	In Assembly	Pcs	In Assembly	Pcs	In Assembly	Pcs
P-34	1	P-35	1				

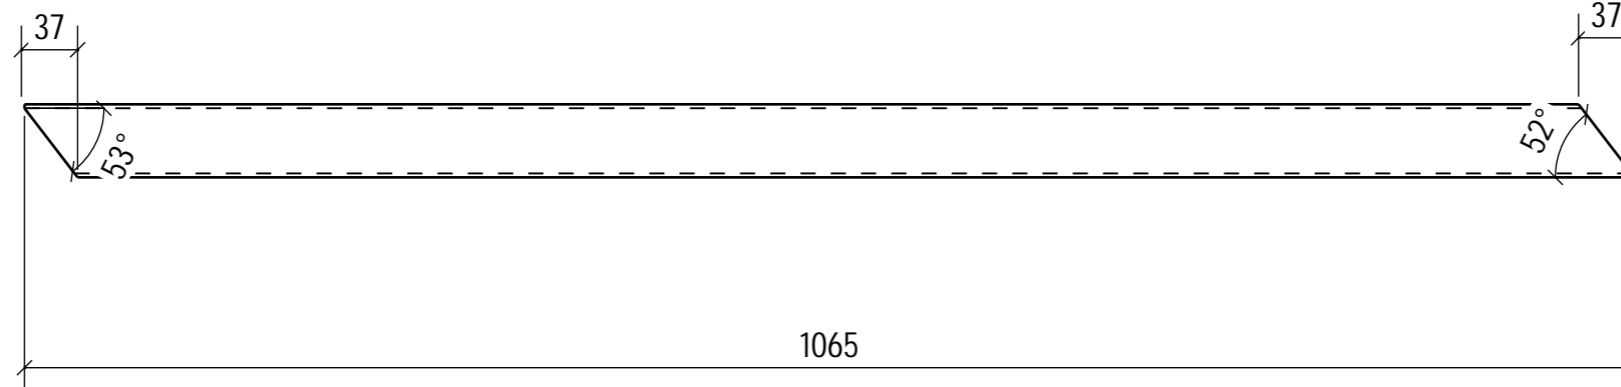

MATERIAL LIST FOR PART K-38						Manufactured - pcs		2					
Pos	Profile - Type	Size	Material	Pcs	kg/pc	Remark							
K-38	CFCHS48.3X2.6	1065	AISI316	1	3.2								
Rev.	Revision	Dsg.	Chk.	App.	Date								
DISTRICT/VILLAGE		BLOCK/ESTATE		BUILDING LOT		AUTHORIZATION NOTES			RATU				
BUILDING ACTION			DRAWING CATEGORY				ARCHIVING CODE						
PROJECT NAME			DRAWING CONTENT					SCALE					
			SINGLE PART DRAWING K-38, REKKVERK					1:5					
DESIGNER		DATE		CHECKER		ACCEPTOR		REVISION					
				DESIGN FIELD		PROJECT NUMBER		PAGE					
				STR		FREVAR SYFA		K-38					
Proj.nr.		Ritn.nr - JP		Ritad		Godkänd		Datum		Dok.typ		Avd.kod	
		FREVAR SYFA								K			
AFRY			SINGLE PART DRAWING K-38, REKKVERK					Plats.nr					
								Grupp.nr					
Ritad		Granskad		Godkänd		Format/Ritn.nr		Sida / Av		Rev		-	
Datum		Projekt		Skala		A3.		/				-	
--				1:5									