


In Assembly	Pcs	In Assembly	Pcs	In Assembly	Pcs	In Assembly	Pcs
P-34	1						

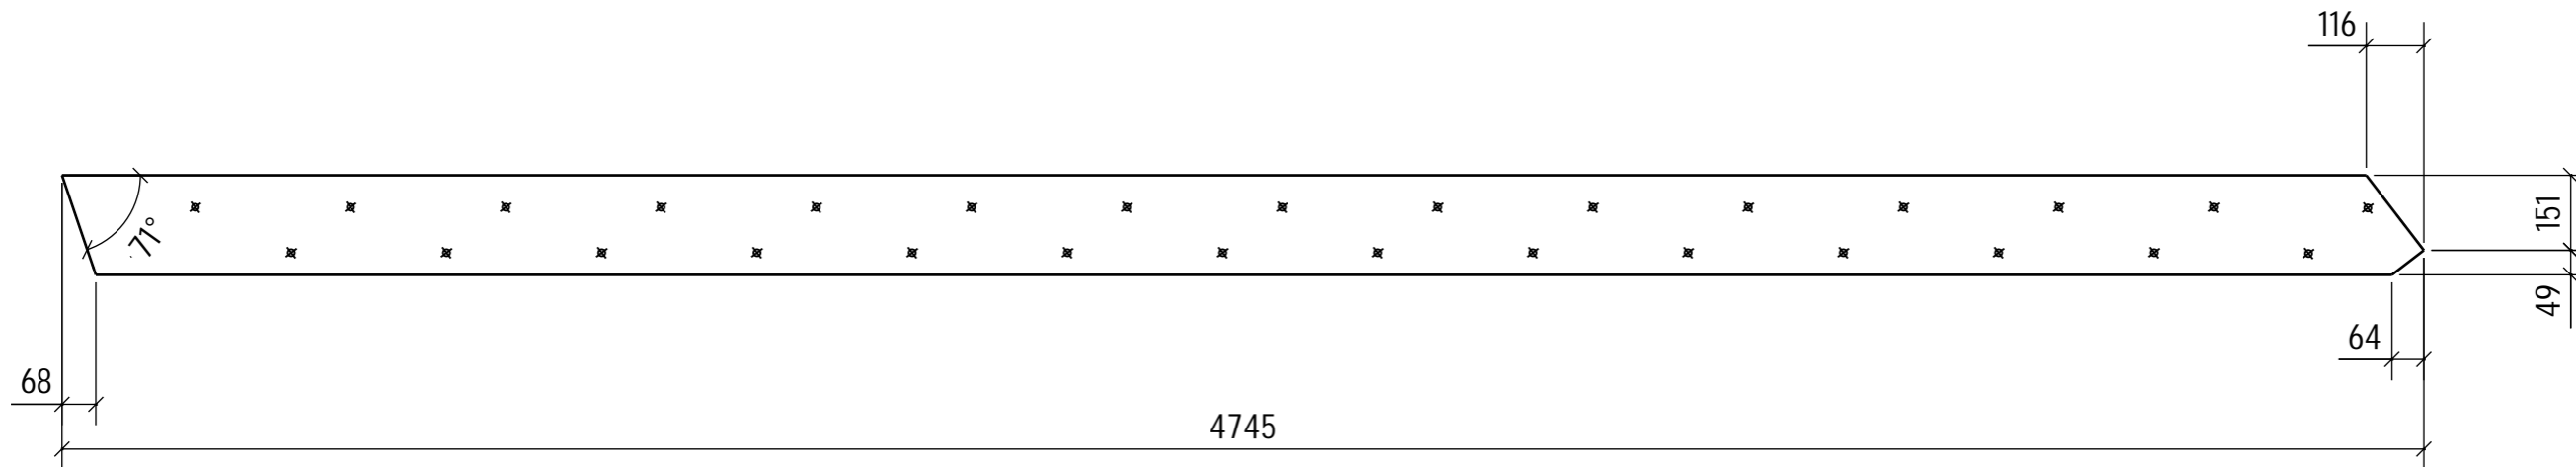

MATERIAL LIST FOR PART K-47						Manufactured - pcs		1
Pos	Profile - Type	Size	Material	Pcs	kg/pc	Remark		
K-47	UNP200	4745	AISI316	1	122.2			

Rev.	Revision	Dsg.	Chk.	App.	Date
DISTRICT/VILLAGE		BLOCK/ESTATE		BUILDING LOT	
BUILDING ACTION		DRAWING CATEGORY		ARCHIVING CODE	
PROJECT NAME		DRAWING CONTENT		SCALE	
		SINGLE PART DRAWING K-47, TRAPPEVANGER SYREFAST		1:15	
DESIGNER		CHECKER		ACCEPTOR	
DATE		DESIGN FIELD		PROJECT NUMBER	
		STR			
		DWG. NO.		PAGE	
		FREVAR SYFA		K-47	
Proj.nr.		Ritn.nr - JP		Ritad	
		FREVAR SYFA		Godkänd	
		Datum		Dok.typ	
				K	
				Avd.kod	

AFRY			SINGLE PART DRAWING K-47, TRAPPEVANGER SYREFAST			Plats.nr	
Ritad			Granskad			Grupp.nr	
						-	
Datum			Projekt			Format/Ritn.nr	
--						A3.	
			Skala			Sida / Av	
			1:15			/	
						Rev	