


In Assembly	Pcs	In Assembly	Pcs	In Assembly	Pcs	In Assembly	Pcs
P-35	1						

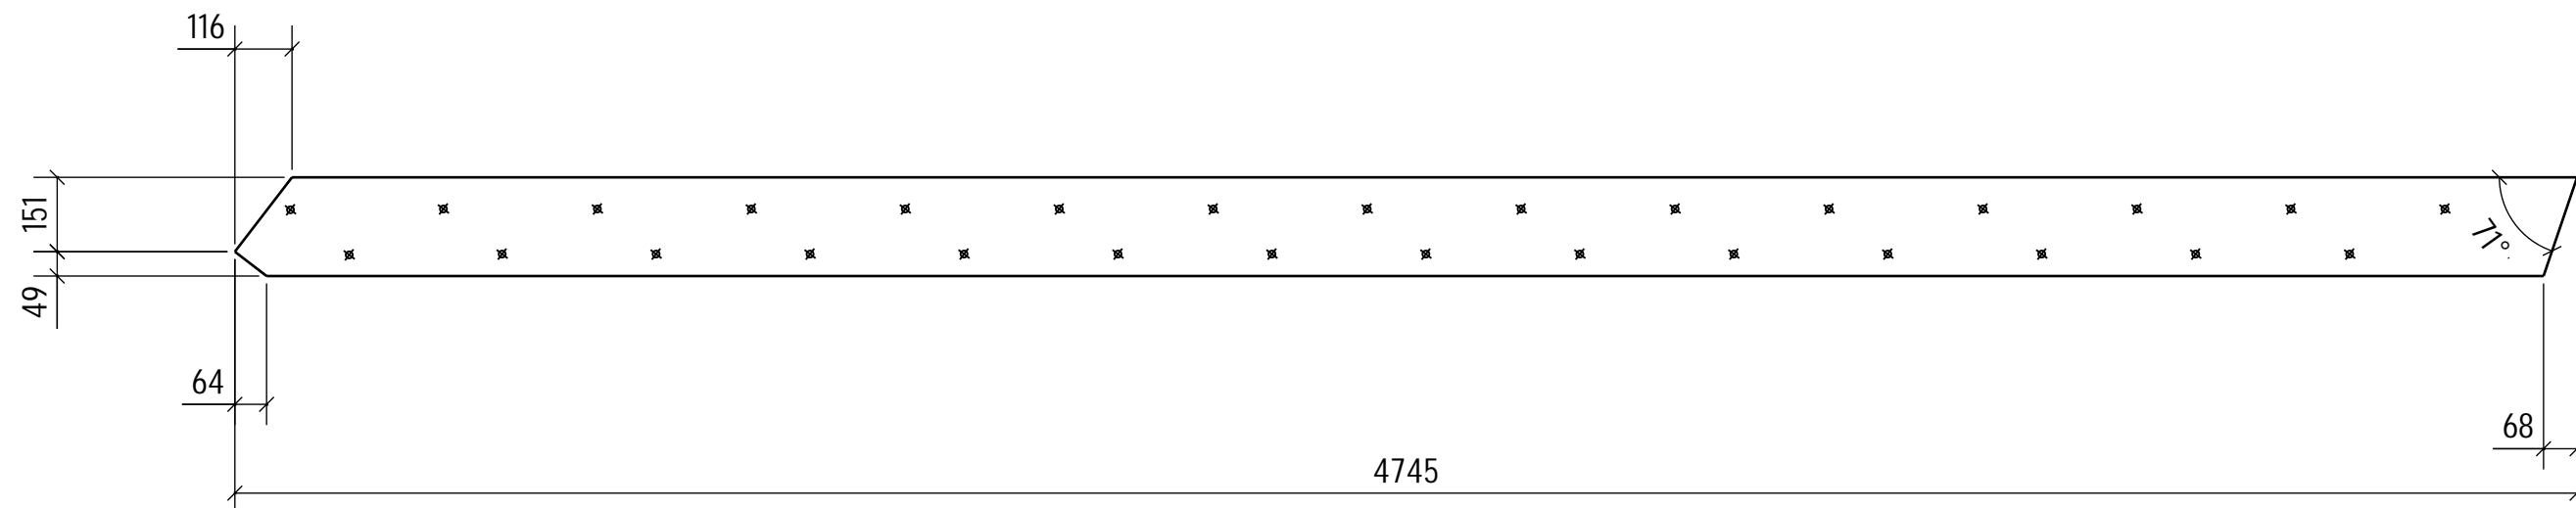

MATERIAL LIST FOR PART K-48						Manufactured - pcs		1	
Pos	Profile - Type	Size	Material	Pcs	kg/pc	Remark			
K-48	UNP200	4745	AISI316	1	122.2				
Rev.	Revision	Dsg.	Chk.	App.	Date				
DISTRICT/VILLAGE		BLOCK/ESTATE	BUILDING LOT	AUTHORIZATION NOTES		RATU			
BUILDING ACTION			DRAWING CATEGORY			ARCHIVING CODE			
PROJECT NAME			DRAWING CONTENT			SCALE			
			SINGLE PART DRAWING K-48, TRAPPEVANGER SYREFAST			1:15			
DESIGNER		DATE	CHECKER	ACCEPTOR					
		DESIGN FIELD	PROJECT NUMBER		REVISION				
		STR	FREVAR SYFA		PAGE				
		DWG. NO.	FREVAR SYFA		K-48				
Proj.nr.		Ritn.nr - JP	Ritad	Godkänd	Datum	Dok.typ	Avd.kod		
		FREVAR SYFA				K			
AFRY		SINGLE PART DRAWING K-48, TRAPPEVANGER SYREFAST				Plats.nr			
Ritad		Granskad	Godkänd		Grupp.nr				
--		Projekt	Skala 1:15		-				
Datum		Format/Ritn.nr	Sida / Av	Rev					
		A3.	/						