


In Assembly	Pcs	In Assembly	Pcs	In Assembly	Pcs	In Assembly	Pcs
P-25	1						

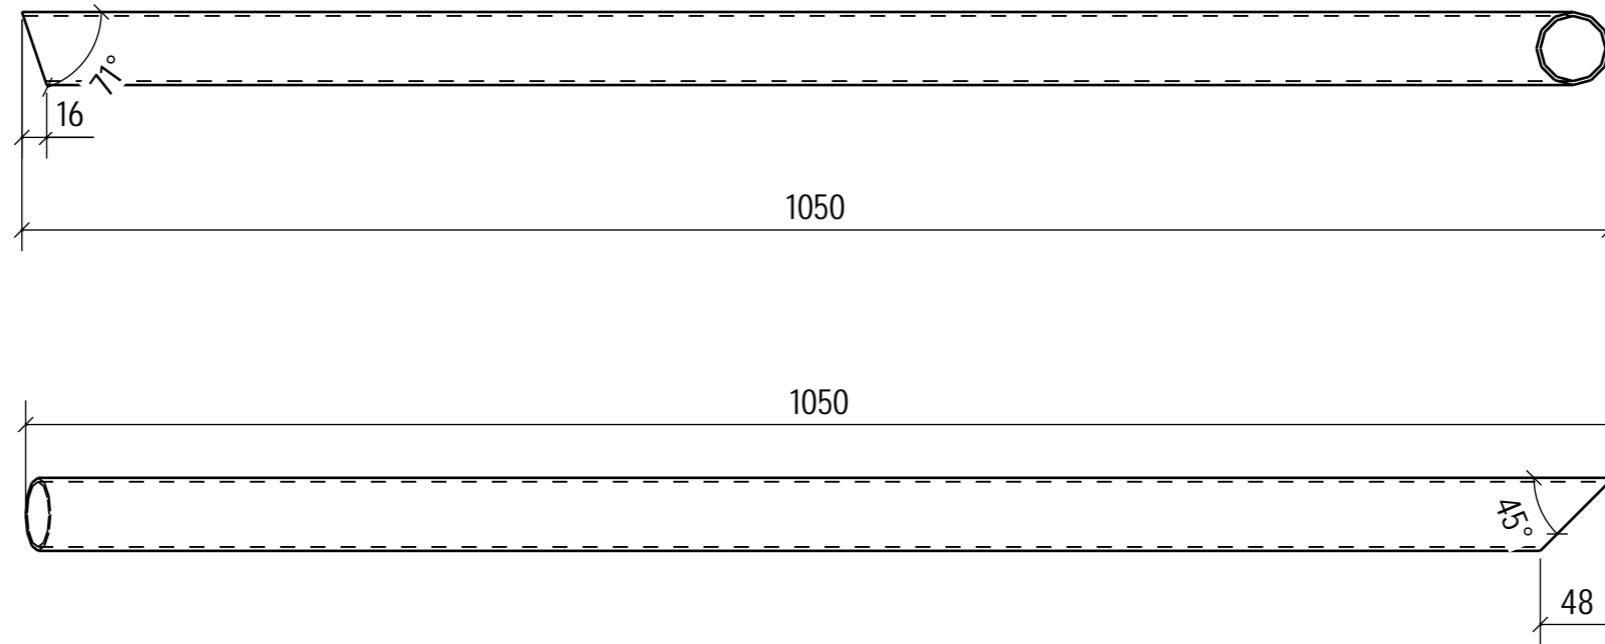

MATERIAL LIST FOR PART K-62					Manufactured - pcs		1
Pos	Profile - Type	Size	Material	Pcs	kg/pc	Remark	
K-62	CFCHS48.3X2.6	1050	AISI316	1	3.1		
Rev.	Revision	Dsg.	Chk.	App.	Date		
DISTRICT/VILLAGE		BLOCK/ESTATE	BUILDING LOT	AUTHORIZATION NOTES		RATU	
BUILDING ACTION			DRAWING CATEGORY			ARCHIVING CODE	
PROJECT NAME			DRAWING CONTENT			SCALE 1:5	
			SINGLE PART DRAWING K-62, REKKVERK				
DESIGNER		DATE	CHECKER	ACCEPTOR			
		DESIGN FIELD	PROJECT NUMBER		REVISION		
		STR					
		DWG. NO.	FREVAR SYFA		PAGE K-62		
Proj.nr.		Ritn.nr - JP	Ritad	Godkänd	Datum	Dok.typ	Avd.kod
		FREVAR SYFA				K	
<b>AFRY</b>		SINGLE PART DRAWING K-62, REKKVERK			Plats.nr		
Ritad		Granskad	Godkänd		Grupp.nr		
Datum		Projekt	Skala	Format/Ritn.nr	Sida / Av	Rev	
--			1:5	A3.	/		