


In Assembly	Pcs	In Assembly	Pcs	In Assembly	Pcs	In Assembly	Pcs
P-25	1						

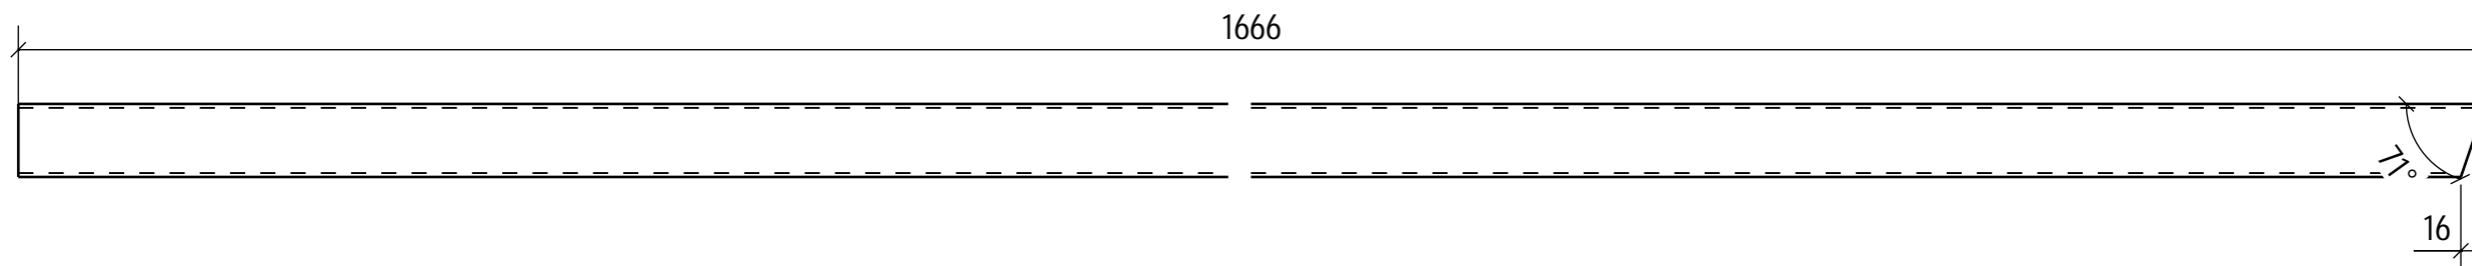

MATERIAL LIST FOR PART K-63					Manufactured - pcs		1		
Pos	Profile - Type	Size	Material	Pcs	kg/pc	Remark			
K-63	CFCHS48.3X2.6	1666	AISI316	1	5.0				
Rev.	Revision	Dsg.	Chk.	App.	Date				
DISTRICT/VILLAGE		BLOCK/ESTATE	BUILDING LOT	AUTHORIZATION NOTES		RATU			
BUILDING ACTION			DRAWING CATEGORY			ARCHIVING CODE			
PROJECT NAME			DRAWING CONTENT			SCALE			
			SINGLE PART DRAWING K-63, REKKVERK			1:5			
DESIGNER		DATE	CHECKER	ACCEPTOR		REVISION			
		DESIGN FIELD	PROJECT NUMBER		PAGE				
		STR	FREVAR SYFA		K-63				
		Proj.nr.	Ritn.nr - JP	Ritad	Godkänd	Datum	Dok.typ	Avd.kod	
			FREVAR SYFA				K		
AFRY		SINGLE PART DRAWING K-63, REKKVERK			Plats.nr				
Ritad		Granskad		Godkänd		Grupp.nr			
						-			
Datum		Projekt		Skala		Format/Ritn.nr		Sida / Av	Rev
--				1:5		A3.		/	