


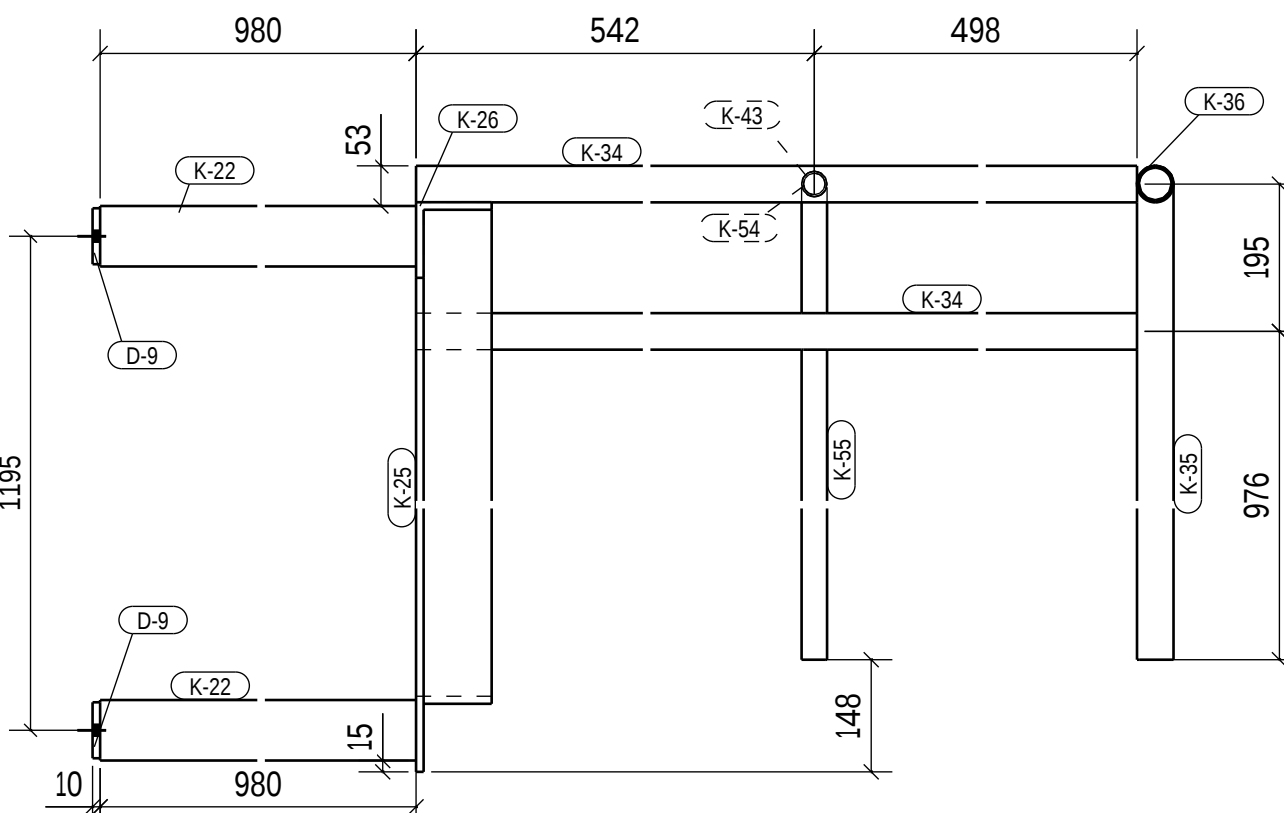

PART LIST FOR ASSEMBLY						
Pos	Profile - Type	Size	Material	pcs	kg / pcs	dwg-No
K-22	CFRHS80X80X4	980	AISI316	2	9.2	FREVAR SYFA
D-9	PL10	74*194	AISI316	2	1.1	FREVAR SYFA
K-25	L100*10	1295	AISI316	1	19.9	FREVAR SYFA
K-26	L100*10	840	AISI316	1	12.9	FREVAR SYFA
K-34	CFCHS48.3X2.6	1040	AISI316	2	3.1	FREVAR SYFA
K-35	CFCHS48.3X2.6	1195	AISI316	1	3.6	FREVAR SYFA
K-36	CFCHS48.3X2.6	980	AISI316	1	2.9	FREVAR SYFA
K-43	CFCHS33.7X2.6	834	AISI316	1	1.7	FREVAR SYFA
K-54	CFCHS33.7X2.6	188	AISI316	1	0.4	FREVAR SYFA
K-55	CFCHS33.7X2.6	952	AISI316	1	1.9	FREVAR SYFA

