

MISSING MEASUREMENTS ARE TO BE TAKE FROM 3D MODEL
IF THERE ARE ANY QUESTIONS ABOUT CONSTRUCTION, PLEASE CONTACT SEMI STAAL CONSTRUCTION DEPARTMENT

ITEM	QTY	VARENDR	FILE NAME	MATERIAL	NOTE
1	1		8739-TROLLEY VOGN.ipt	AISI 304	D
2	1		8740 TROLLEY FOR EXTERNAL DISTRIBUTION.ipt	AISI 304	D
3	1		8740 TROLLEY FOR STERILE PRUDUCTS IN WAREHOUSE.ipt	AISI 304	D
4	1		8740 VOGN MED LÅGE-AGV.ipt	AISI 304	D
5	1		8740-KÆDER SAMLET.iam		D




SEMI STAAL

STØBERIVEJ 20
DK-3000 HELSINGØR
TEL. +45 44 98 65 35
FAX. +45 44 98 22 36
DENMARK

DRAWN

DATE 05-10-2021

DRAWN BY LC

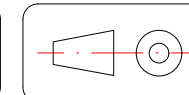

ALLE SVEJSESTANDARER SKAL VÆRE EFTER STANDARD 141

SCALE 1 : 25

MASS 31752,51 kg

GENERAL TOLERANCE
ISO 2768-1M






MATERIALE

8740- ALLE VOGN+KÆDE.iam

SHEET

1/2

REV:

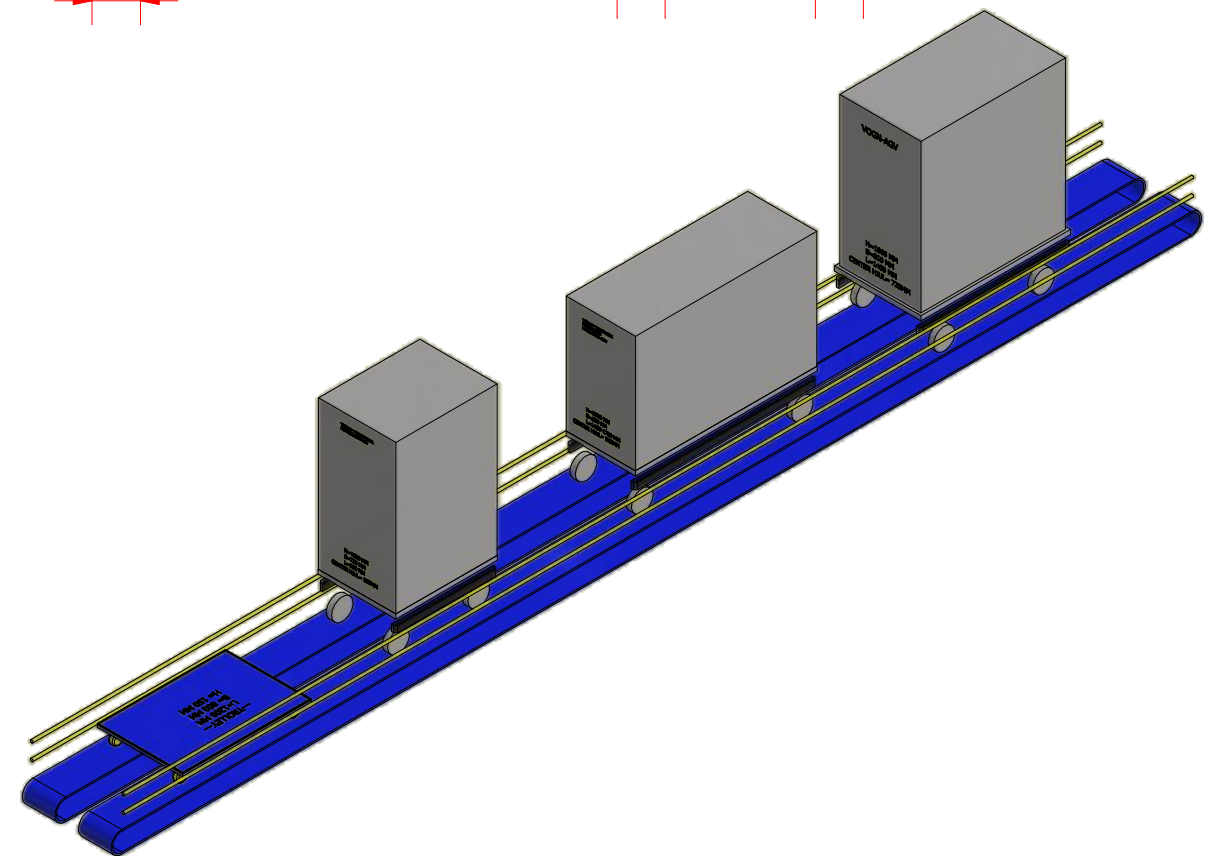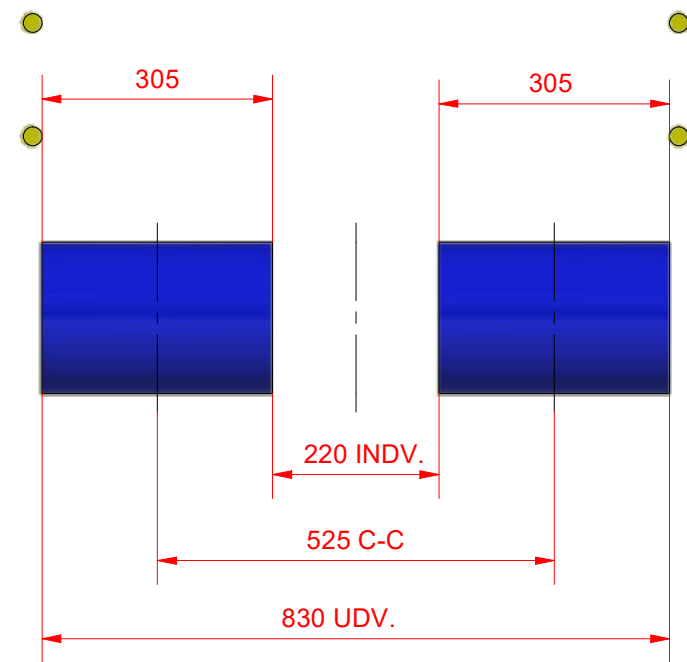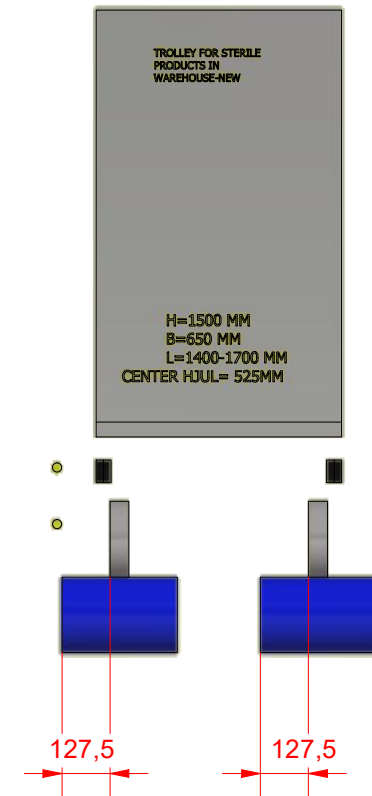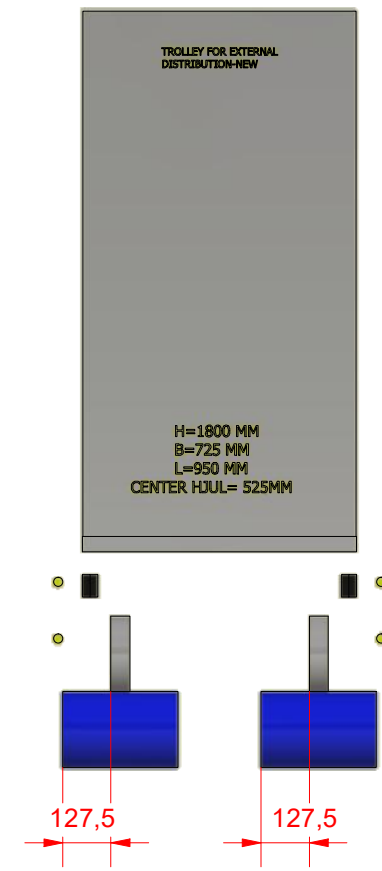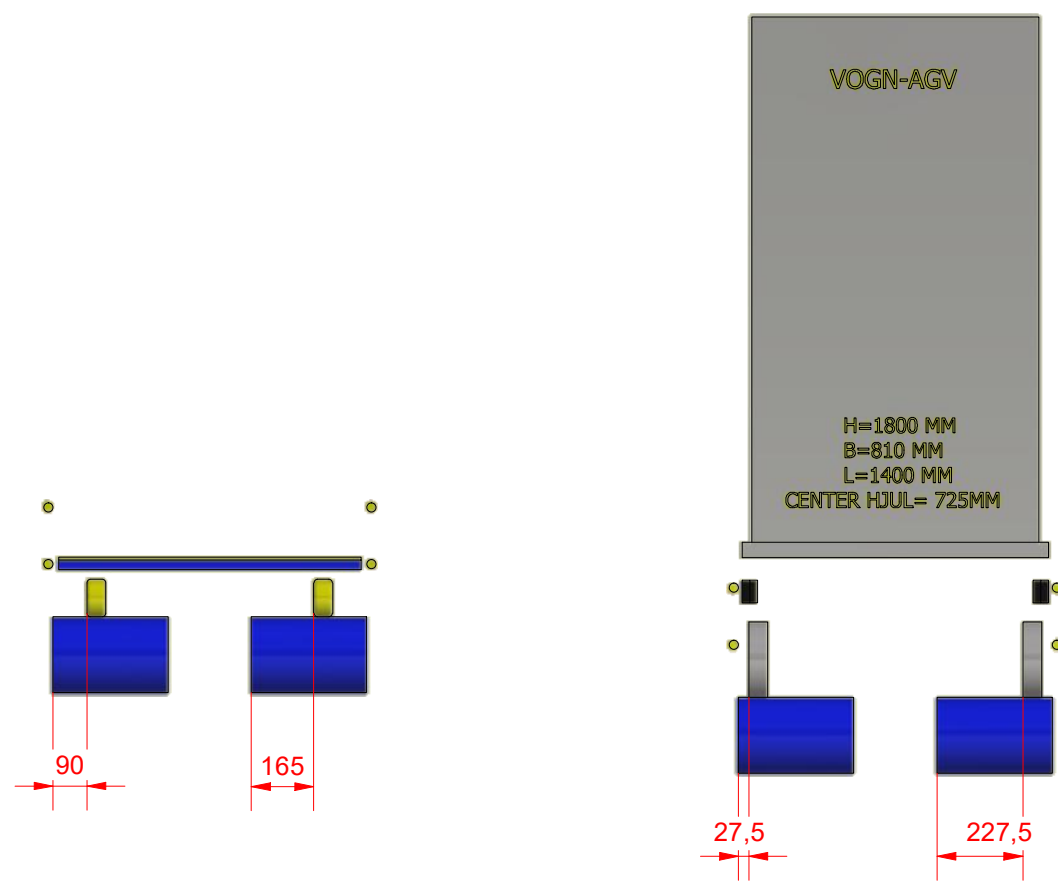


STØBERIVEJ 20
DK-3000 HELSINGØR
TEL. +45 44 98 65 35
FAX. +45 44 98 22 36
DENMARK

DRAWN

DATE 05-10-2021

DRAWN BY LC

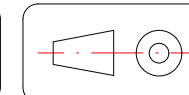

ALLE SVEJSESTANDARDE SKAL VÆRE EFTER STANDARD 141

SCALE 1 : 20

MASS 31752,51 kg

GENERAL TOLERANCE ISO 2768-1M

MATERIALE

8740- ALLE VOGN+KÆDE.iam

SHEET

2/2

REV: