




Filnavn: D:\A085000\A086223\37\_Tegninger\Plan\A\A086223\37\_Tegning\Plan\A\A086223\37\_Tegning\A086223\37\_Tegning.dwg  
 Xref: I kart.dwg I Geom.dwg A LP.dwg Avfall.dwg  
 Format: A1  
 Plot: ARLY 08.09.2021 13:24:44

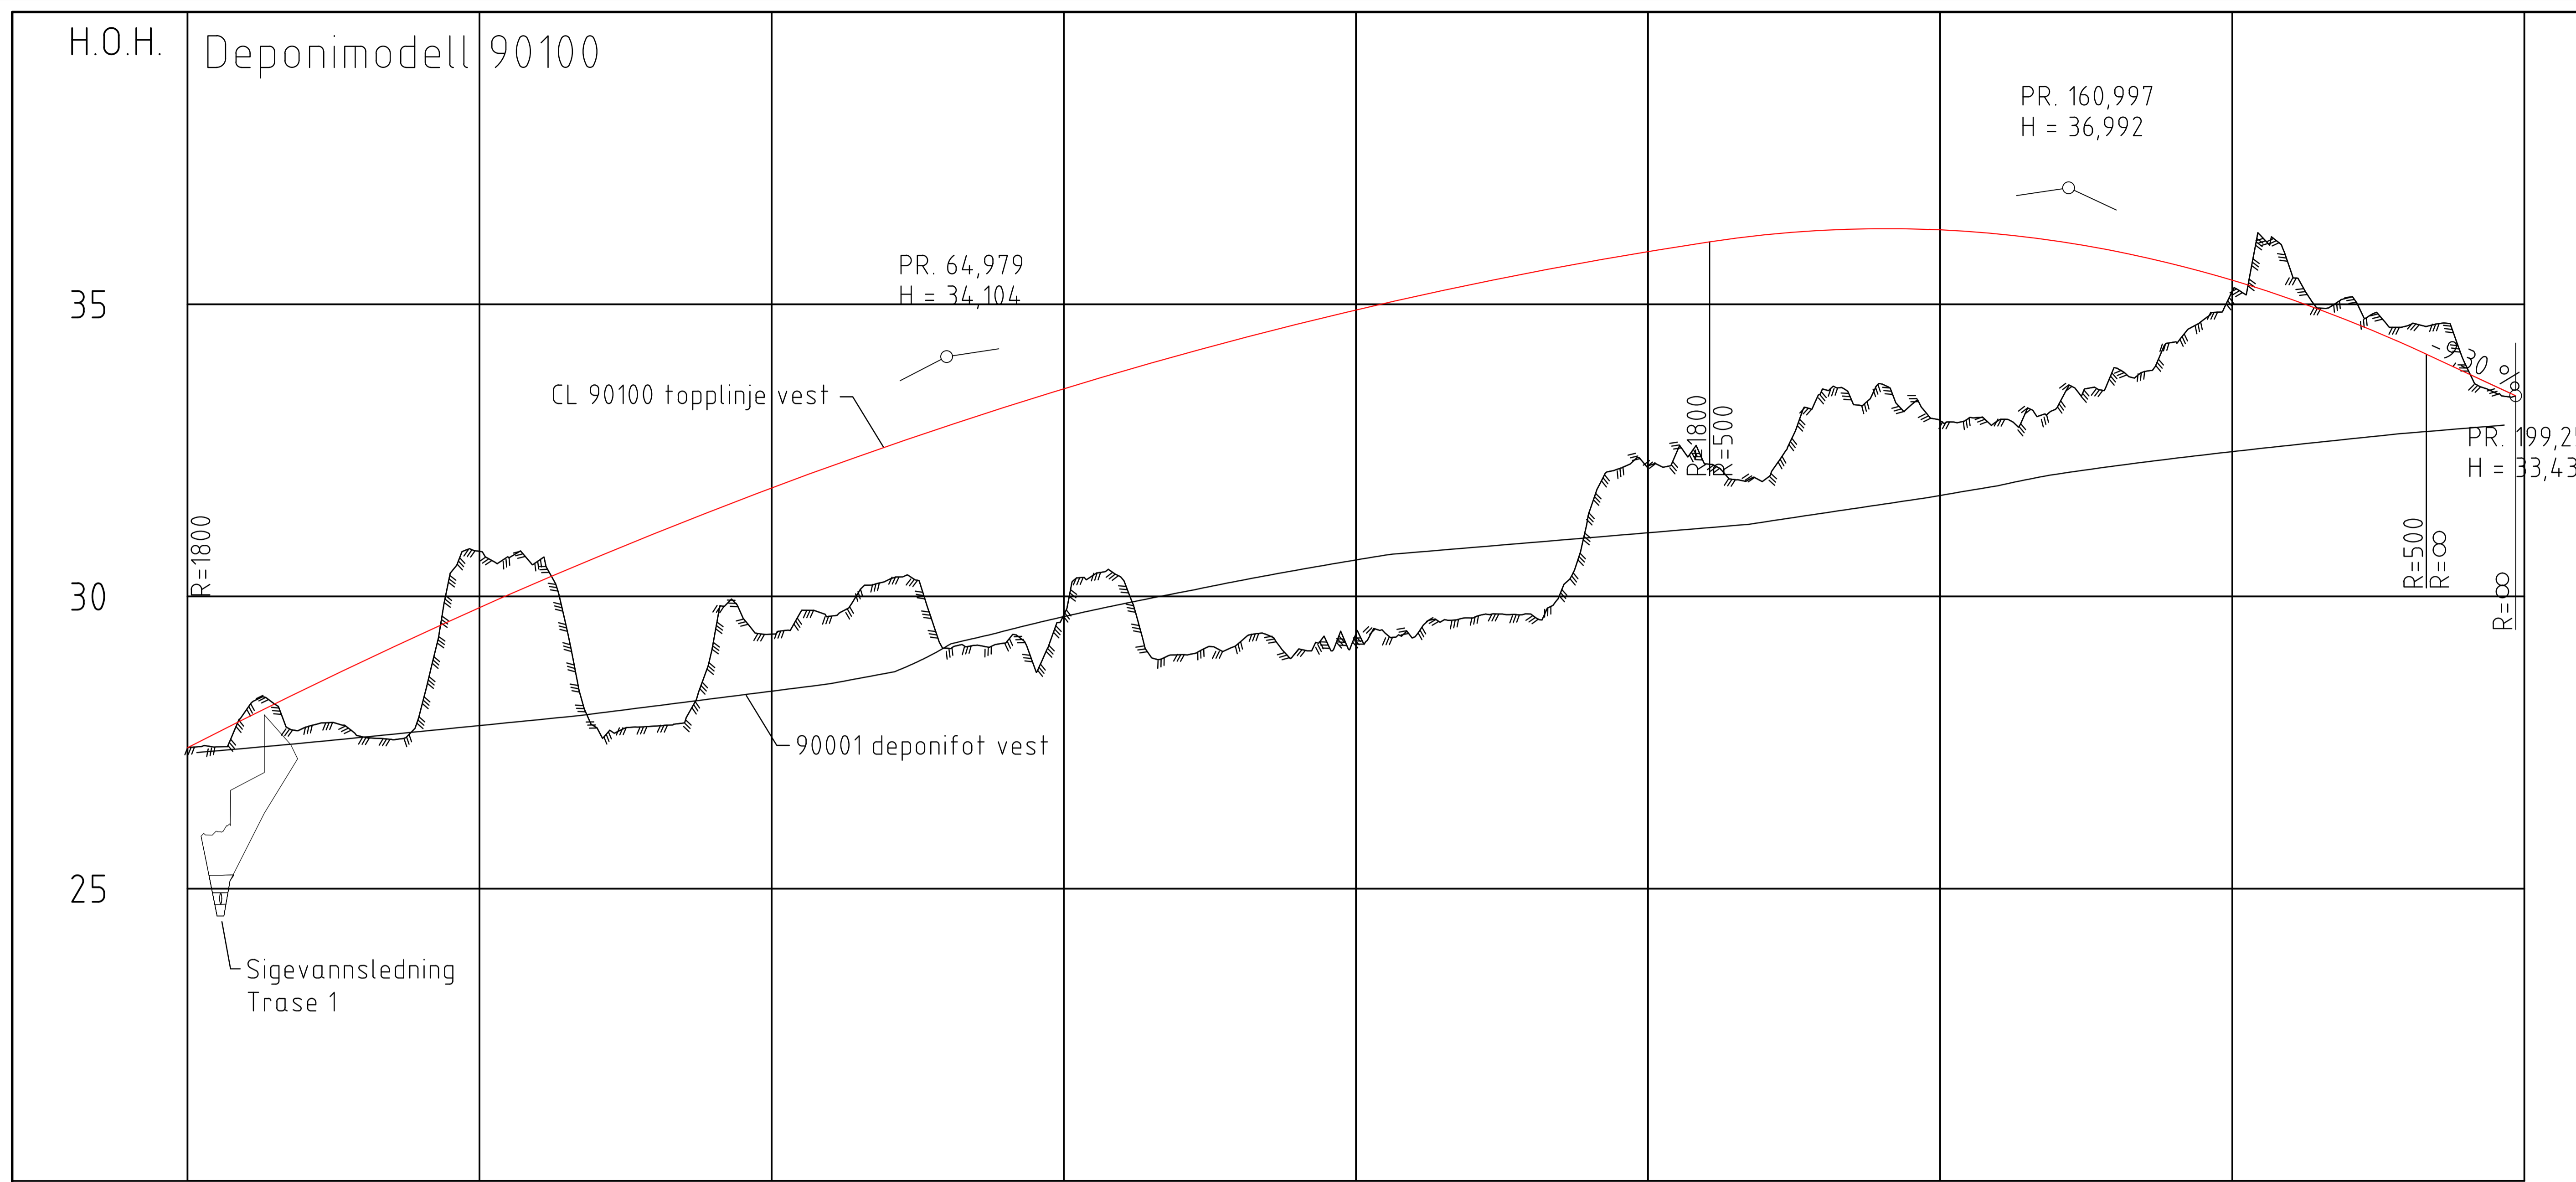


PROFIL NR.	0	25	50	75	100	125	150	175	200																																				
HOR.KURV.		R=∞		R=50		R=∞		R=50	R=∞																																				
BREDEUTV.	
TVERRFALL	
H.kj.b.k.	
V.kj.b.k.	
PROFIL H.	27,41	27,92	28,41	28,89	29,36	29,81	30,25	30,67	31,08	31,48	31,86	32,23	32,58	32,92	33,24	33,55	33,85	34,14	34,41	34,66	34,90	35,13	35,34	35,54	35,73	35,90	36,06	36,19	36,27	36,29	36,27	36,20	36,08	35,91	35,68	35,41	35,09	34,72	34,29	33,83	33,43				
TERRENG H.	27,41	28,05	27,75	27,60	28,09	30,77	30,61	27,76	27,78	29,21	29,35	29,66	30,29	29,11	29,20	29,69	30,30	29,00	29,20	29,07	29,36	29,31	29,63	29,70	31,47	32,23	32,27	32,00	33,55	33,64	33,01	33,01	33,23	33,91	34,35	35,22	35,57	35,11	34,63	33,95	33,43				
OVERBYGN.T.	

Rev.	Dato	Revideringen gjelder	Nr.	Saksb.	Sidem.k.	Oppdr.a.
		Aukra kommune		Tegnet av		Saksbehandler
		Rothaugen avfallsdeponi		ARLY		EEL
		Lengdeprofil topplinje vest		Sidemanskontr.		Oppdragsansvarlig
		CL 90100		EEL		EEL
				Fag		Målestokk
				Ufomhus		1:500/1:100
				Dato		
				03.09.2021		
				Oppdragsnr.		Status
				A086223		Konkurransgrunnlag
				Tegning nr.		Rev.

**COWI**

D002

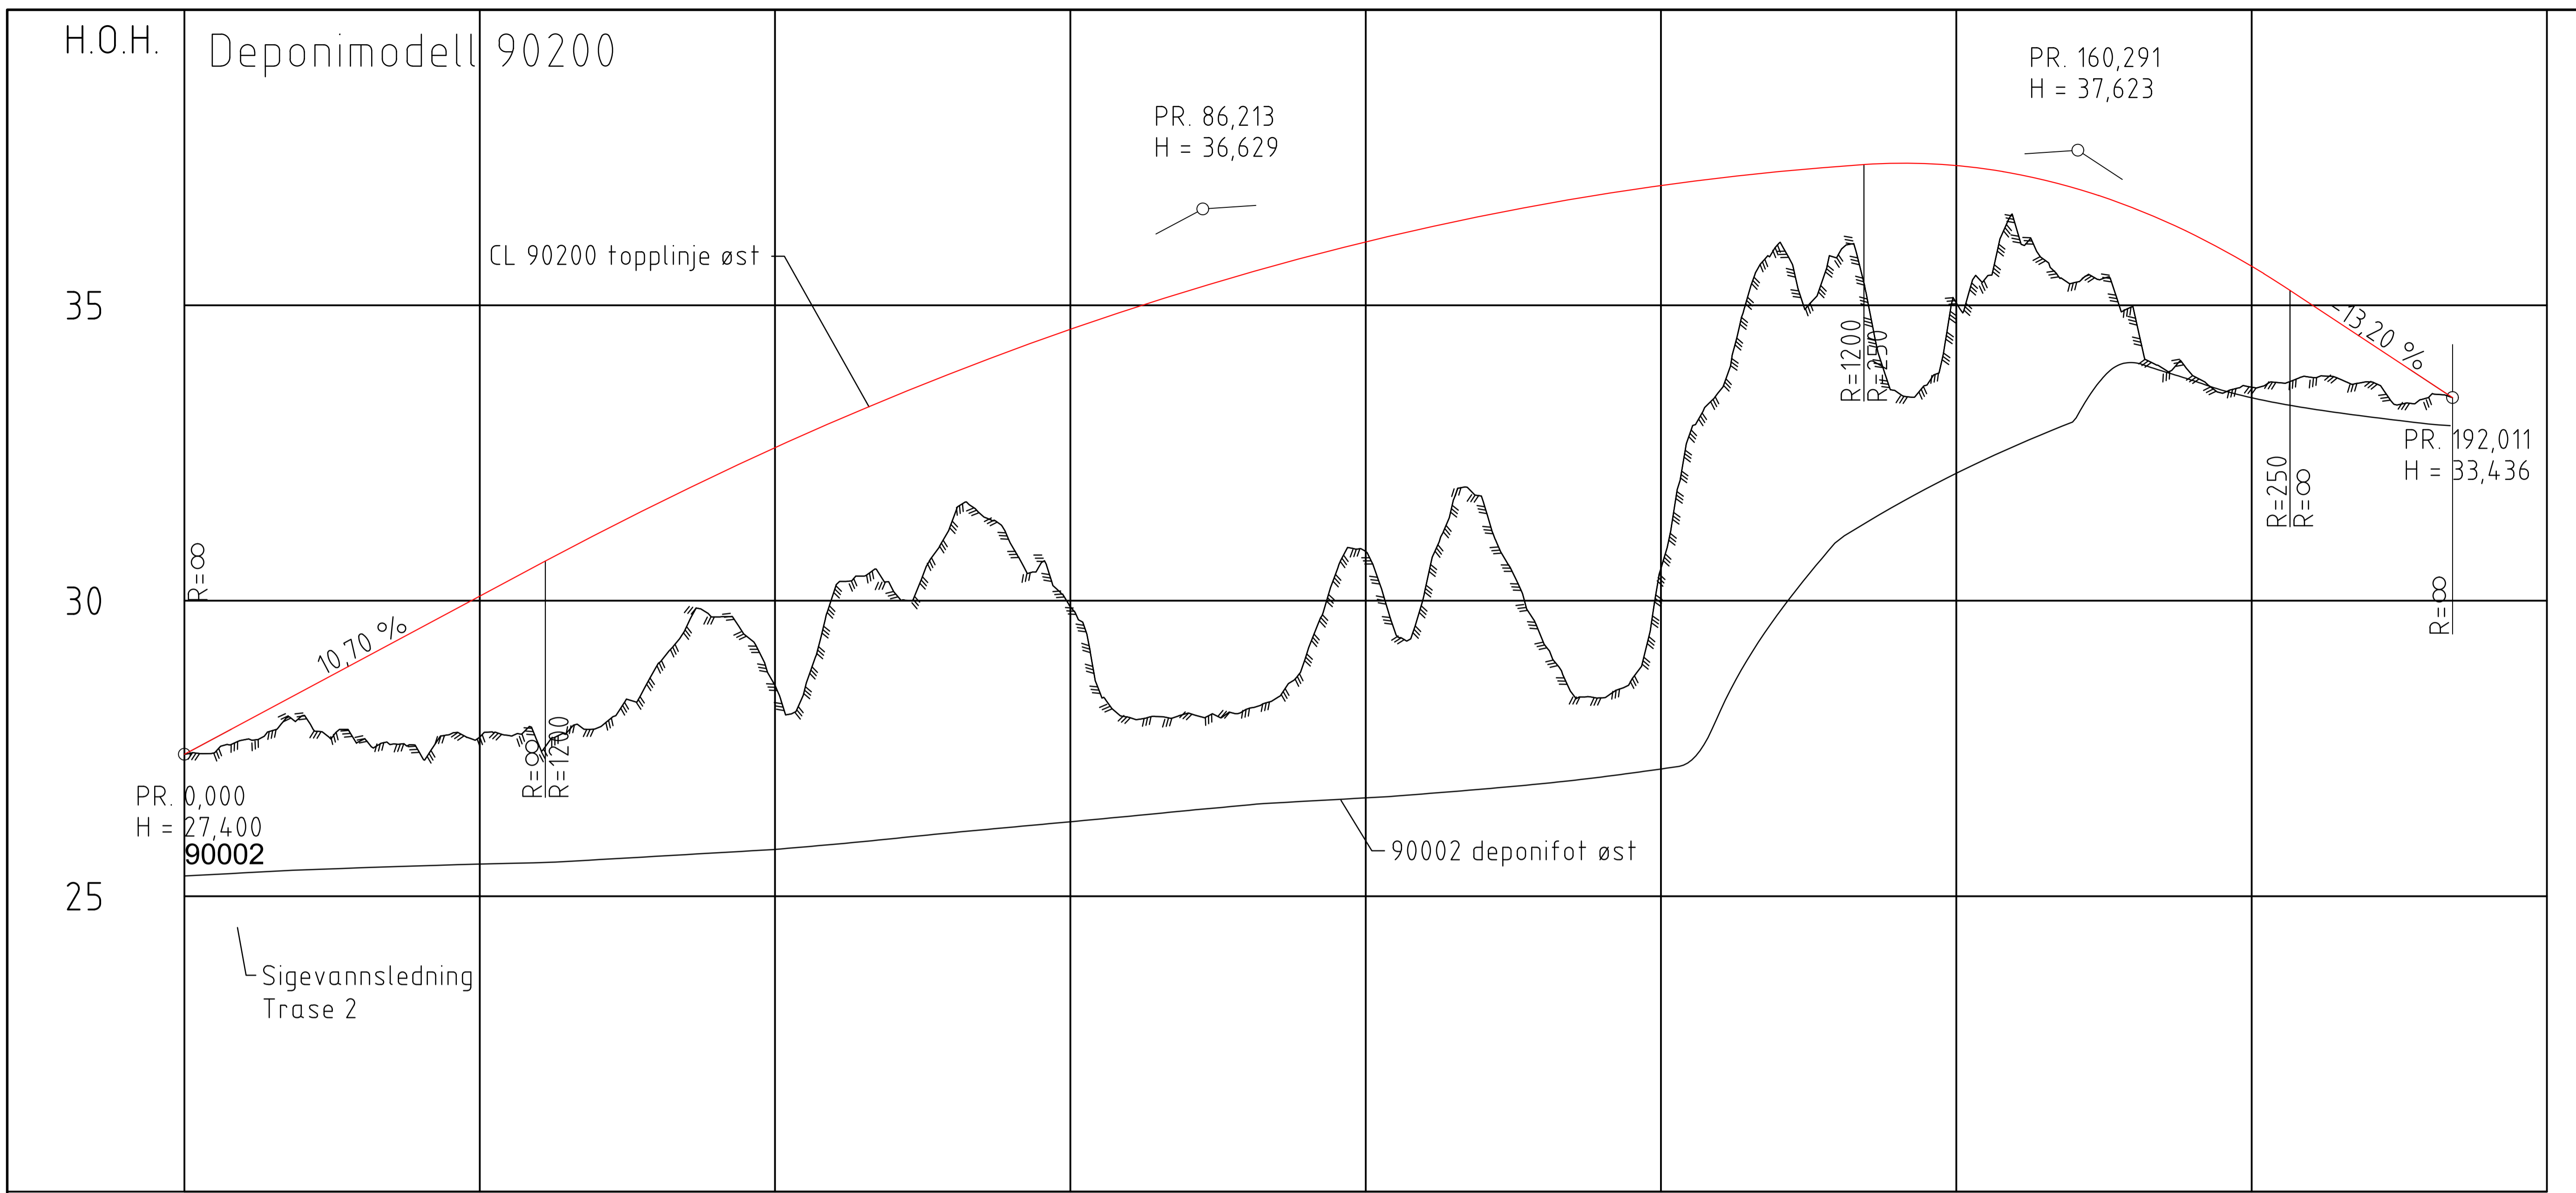

PROFIL NR. 0	25	50	75	100	125	150	175	200	
HOR.KURV.	R=∞	R=20	R=∞	R=-50	R=∞	R=-100	R=∞	R=20	R=∞	
BREDEUTV.	---	---	---	---	---	---	---	---	---	
TVERRFALL	---	
H.kj.b.k.	---	
V.kj.b.k.	---	
PROFIL H.	27,40	27,94	28,05	28,47	27,64	29,01	27,40	29,54	27,69	30,08	27,56	30,61	27,85	31,14	28,90	31,64	29,73	32,13	28,56	32,59	30,16	33,04	30,17	33,46	31,35	33,86	30,95	34,24	29,90	34,59	28,03	34,93	28,10	35,25	28,17	35,54	29,09	35,82	30,83	36,07	30,16	36,30	31,64	36,52	29,31	36,71	28,36	36,88	30,55	37,03	33,56	37,15	36,05	37,26	35,85	37,35	33,53	37,40	35,04	37,36	36,36	37,22	35,38	36,98	34,93	36,64	33,81	36,20	33,61	35,66	33,78	35,02	33,70	34,36	33,45	33,70	33,44
TERRENG H.	27,40	27,94	28,05	28,47	27,64	29,01	27,40	29,54	27,69	30,08	27,56	30,61	27,85	31,14	28,90	31,64	29,73	32,13	28,56	32,59	30,16	33,04	30,17	33,46	31,35	33,86	30,95	34,24	29,90	34,59	28,03	34,93	28,10	35,25	28,17	35,54	29,09	35,82	30,83	36,07	30,16	36,30	31,64	36,52	29,31	36,71	28,36	36,88	30,55	37,03	33,56	37,15	36,05	37,26	35,85	37,35	33,53	37,40	35,04	37,36	36,36	37,22	35,38	36,98	34,93	36,64	33,81	36,20	33,61	35,66	33,78	35,02	33,70	34,36	33,45	33,70	33,44
OVERBYGN.T.	100CM	

Rev.	Dato	Revideringen gjelder	Nr.	Saksb.	Sidem.k.	Oppdr.a.
		Aukra kommune		Tegnet av		Saksbehandler
		Rothaugen avfallsdeponi		ARLY		EEL
		Lengdeprofil topplinje øst		Sidemannskont.		Oppdragsansvarlig
		CL 90200		EEL		EEL
				Fag		Målestokk
				Ufomhus		1:500/1:100
				Dato		
				03.09.2021		
				Oppdragsnr.		Status
				A086223		Konkurransesgrunnlag
				Tegning nr.		Rev.
				COWI		
				RIF		
				D003		

Filnavn: D:\A086223\A086223\37\_Tegninger\Planlag\A\086223\37\_Tegning\Planlag\A\086223\37\_Tegning\A\_LP.dwg - Avfall.dwg  
 Xref: I\_kart.dwg I\_Geom.dwg A\_LP.dwg - Avfall.dwg  
 Format: A1  
 Plott: ARLY 08.09.2021 13:24:54