

Project

Normær HI

Date
Project No


27.05.21
P1014

Revision Date


1. Blodvann- og Syretank arr. 31.05.21
2. Silomodull og trapphus 03.06.21
3. Revidert i henhold til tilbud 08.12.21
4. Revidert i henhold for prod. 14.02.22
- 5.
- 6.

Notes


1. ...

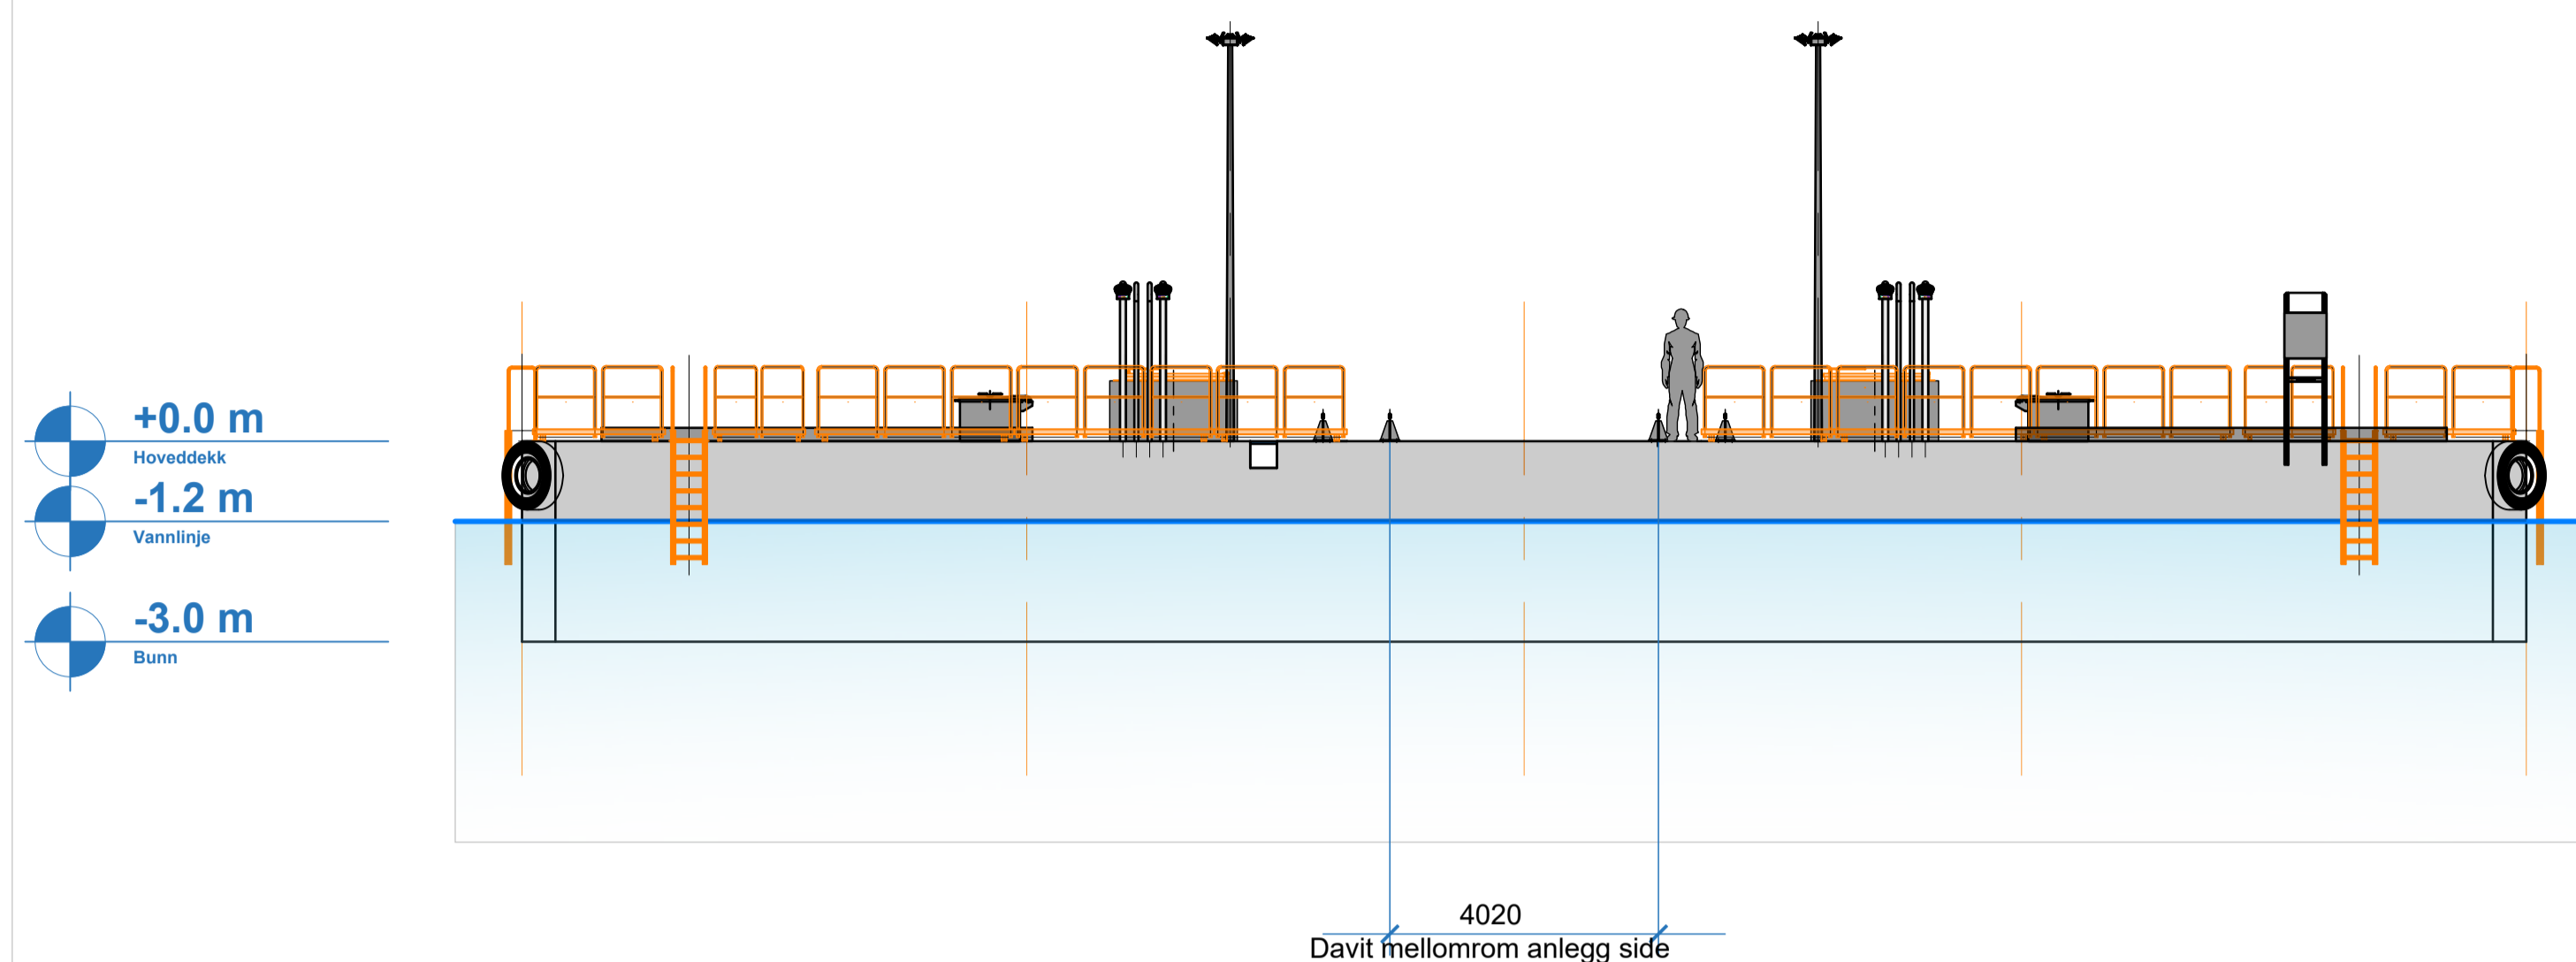

1 Langside
Anlegg side

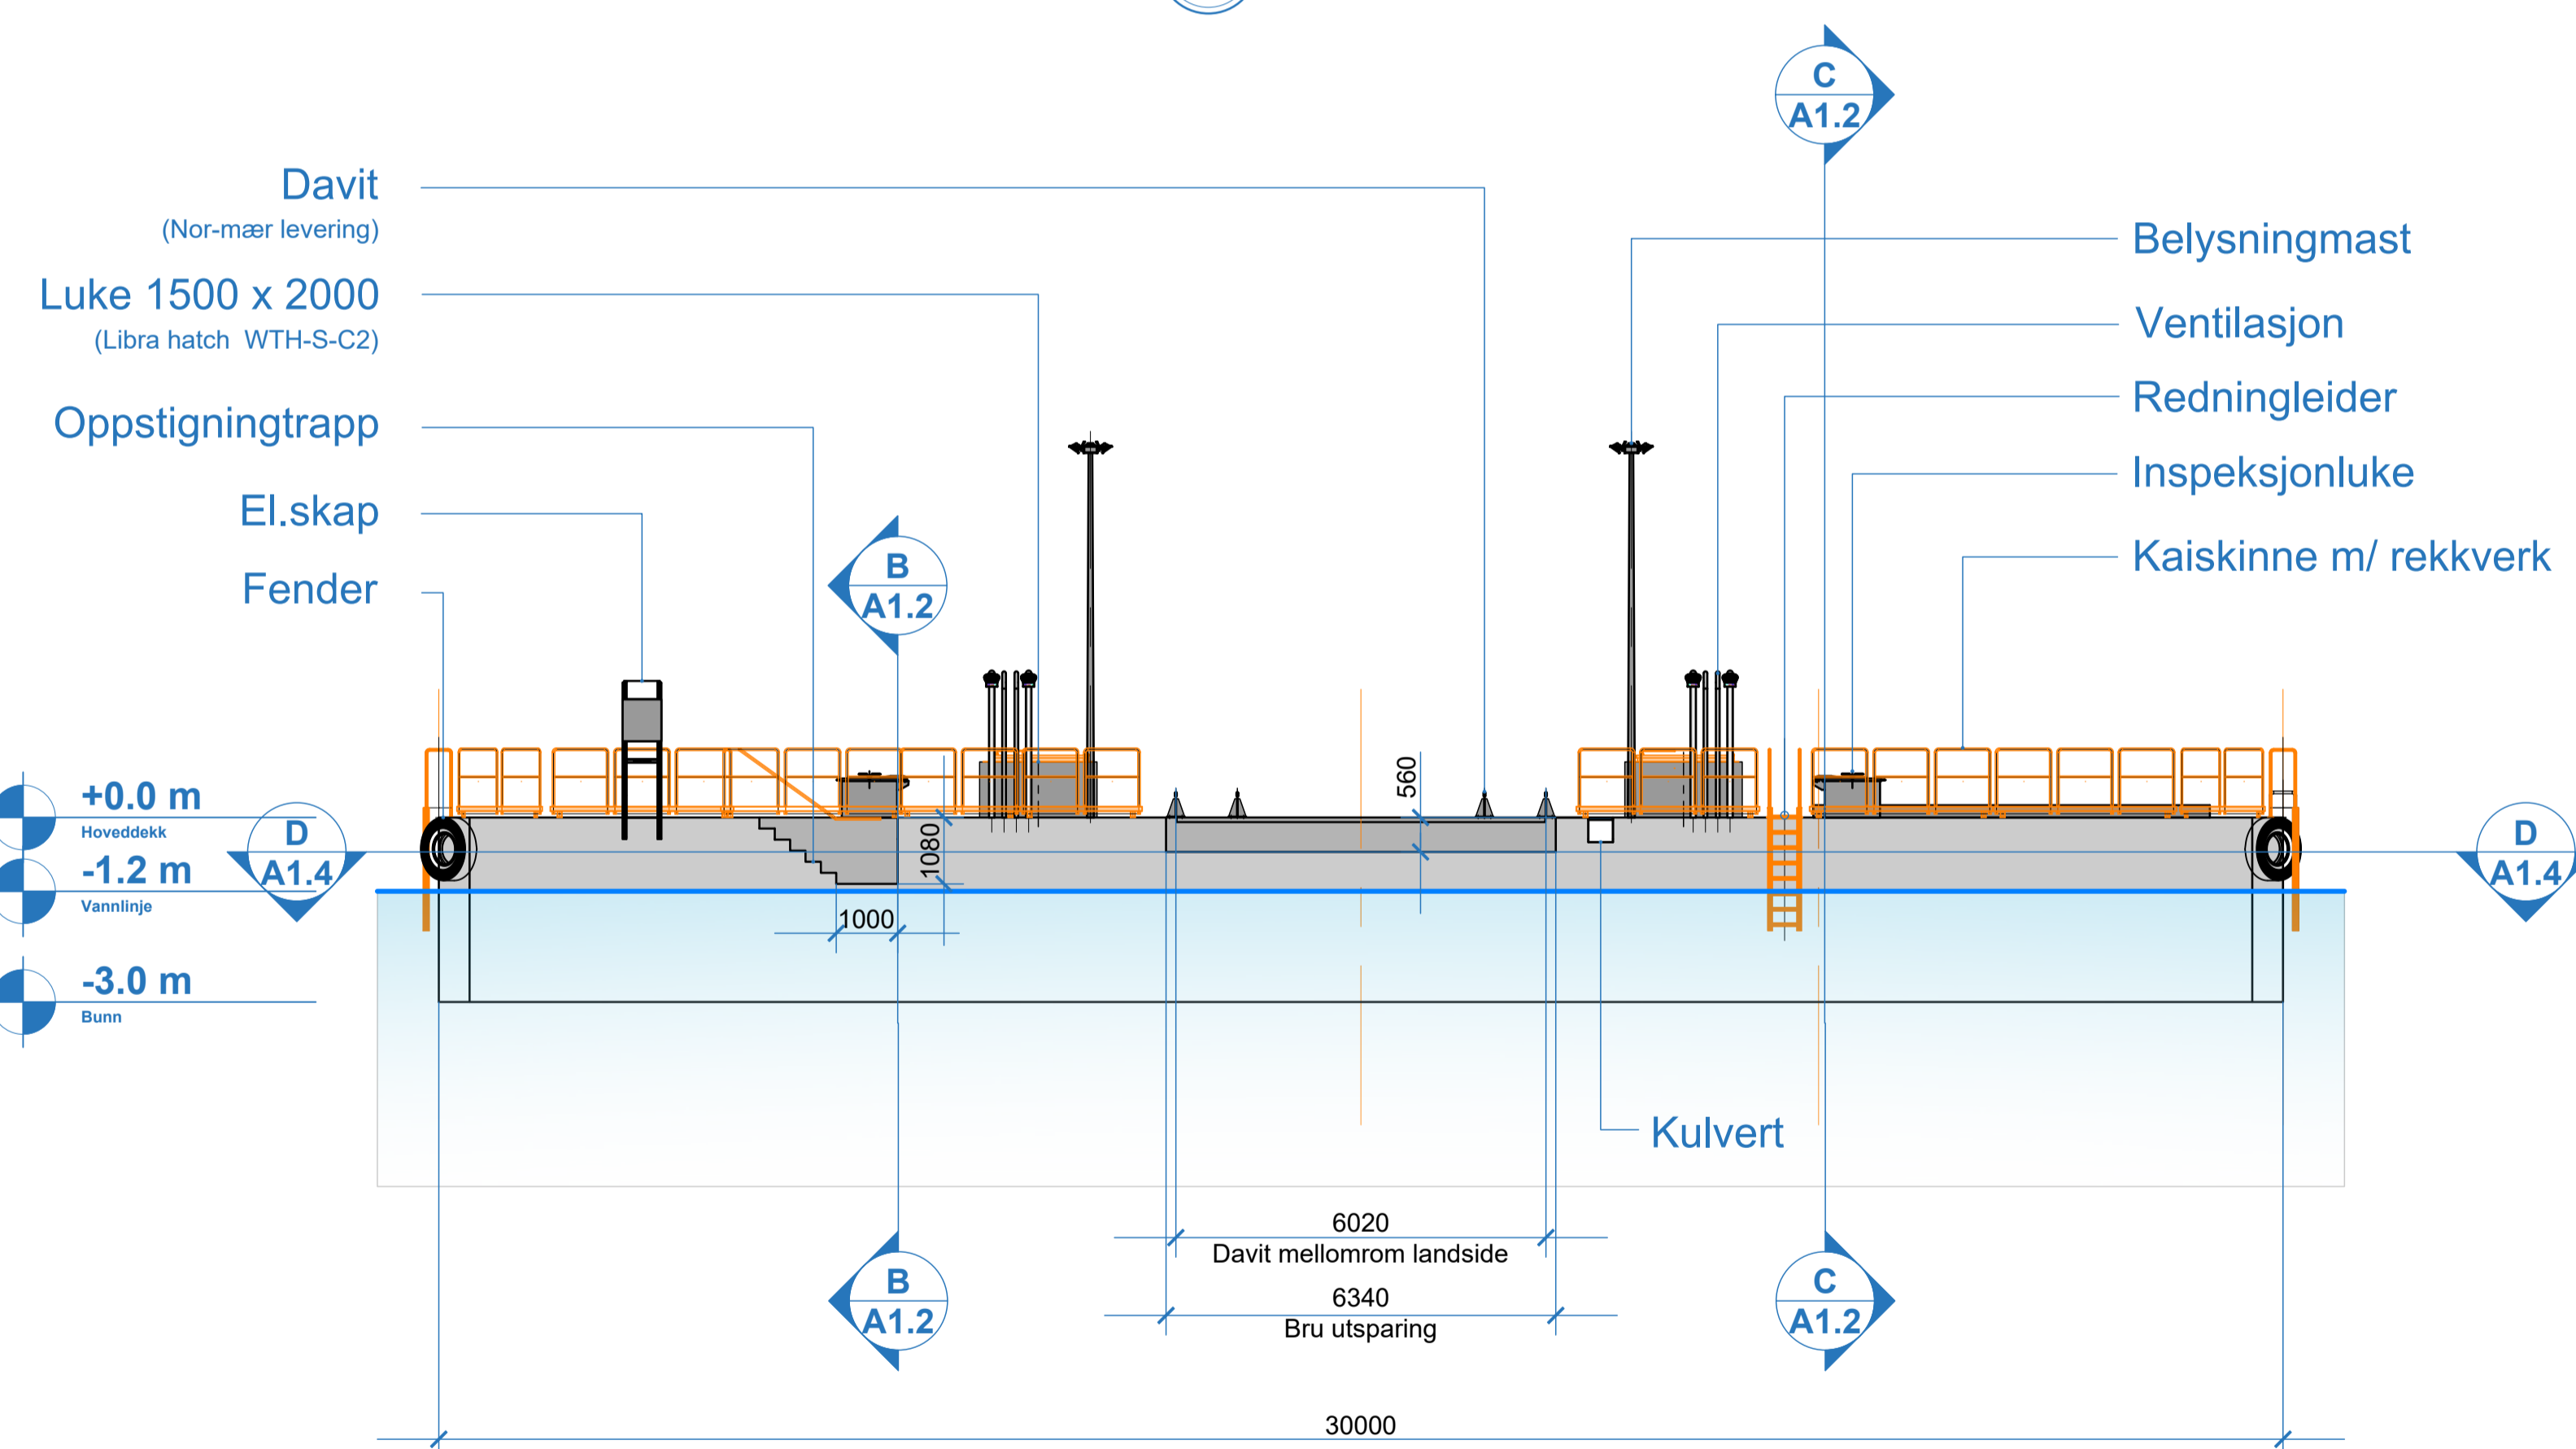

2 Langside
Vis fra land

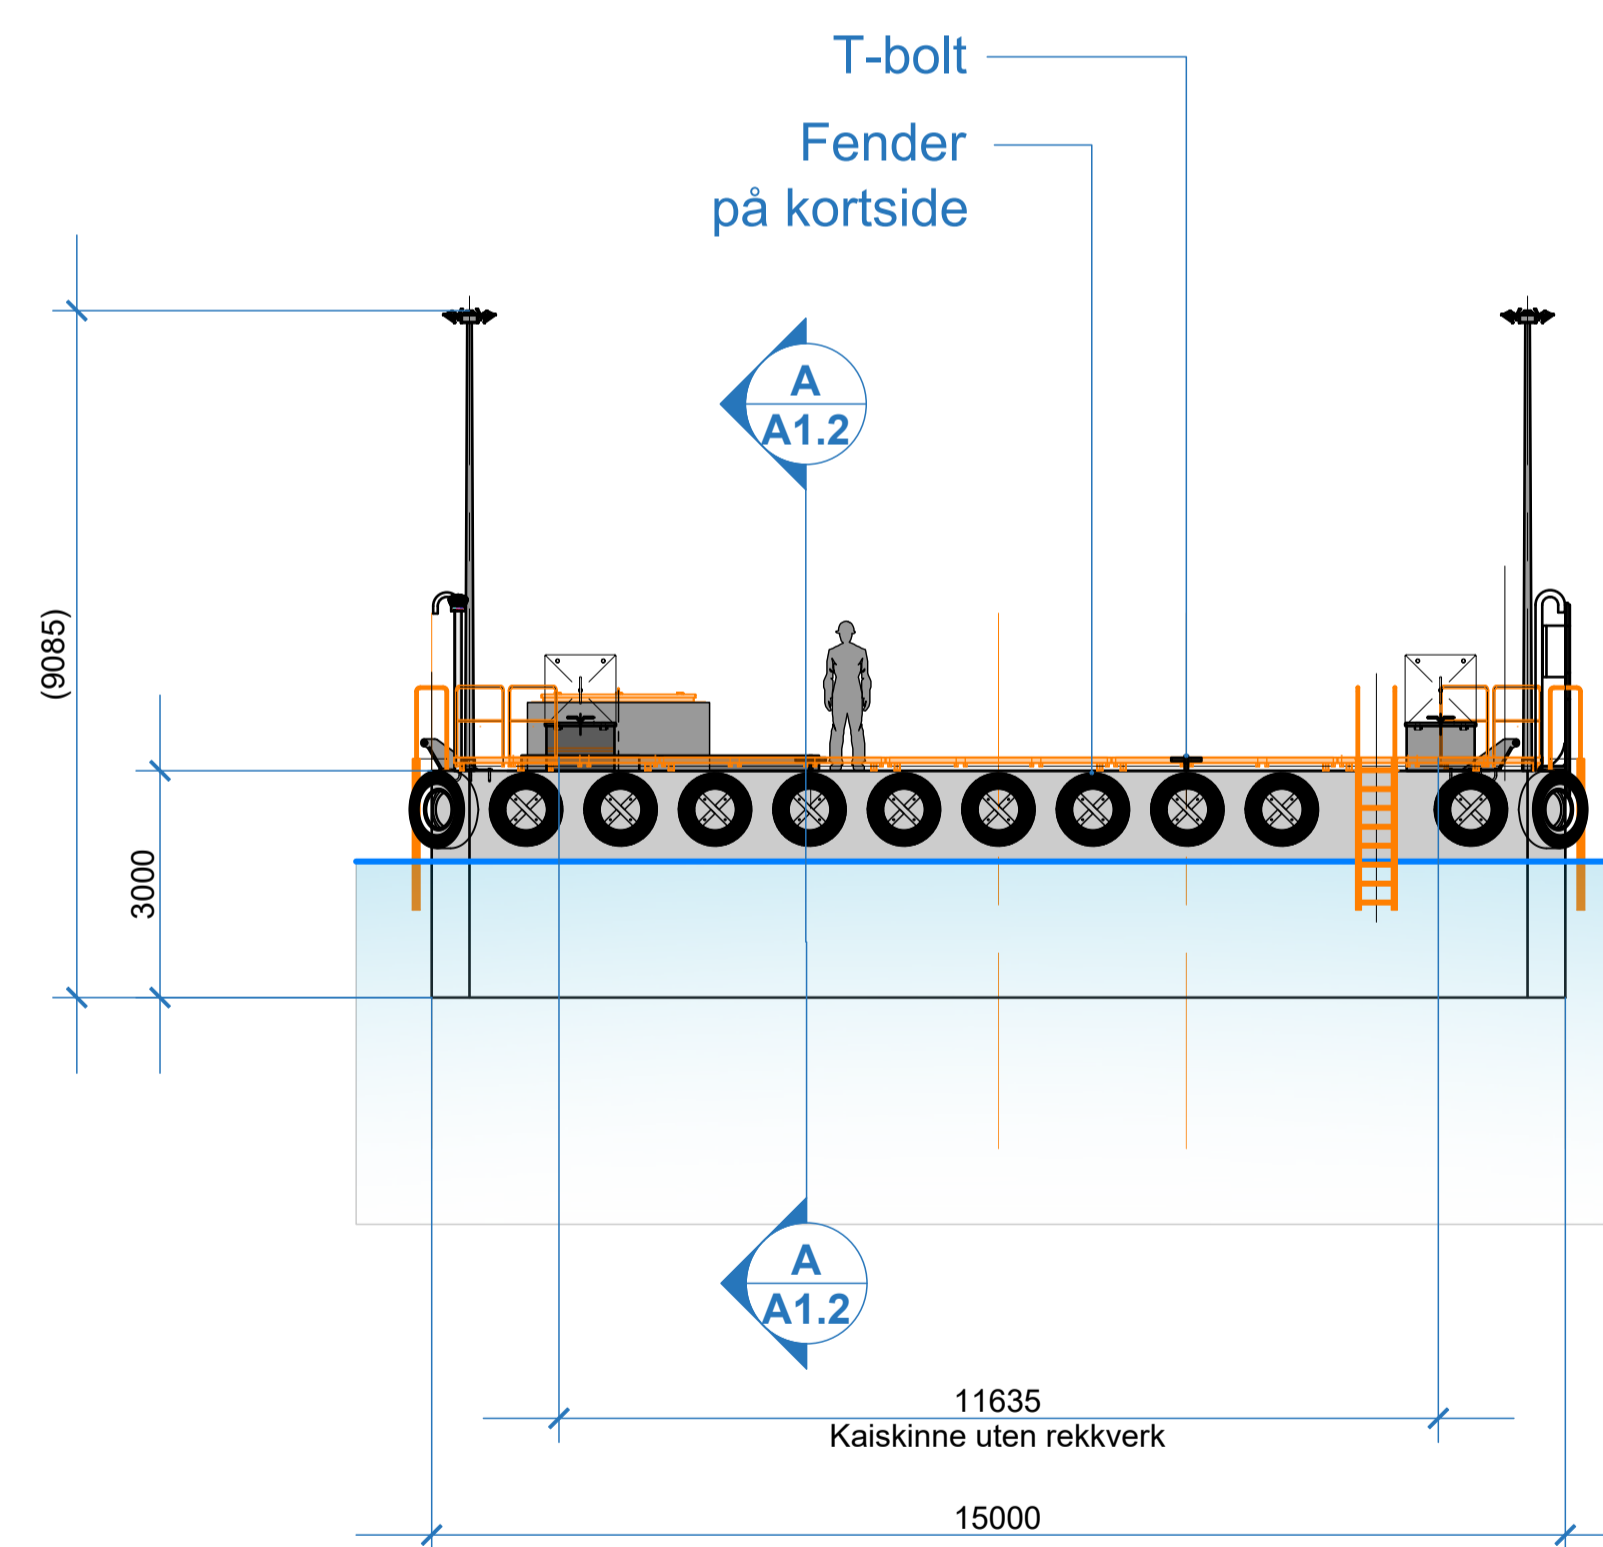

3 Kortside

Flytekai
generell arr.

Scale **As Noted**

A1.1

Drawn by **A.Ermolaev**

Revision	Date
1. Blodvann- og Syretank arr.	31.05.21
2. Silomodull og trapphus	03.06.21
3. Revidert i henhold til tilbud	08.12.21
4. Revidert i henhold for prod.	14.02.22
5.	
6.	


Notes
 1. ...

**Flytekai
 generell arr.**


Scale **As Noted**

A1.2


Drawn by **A.Ermolaev**

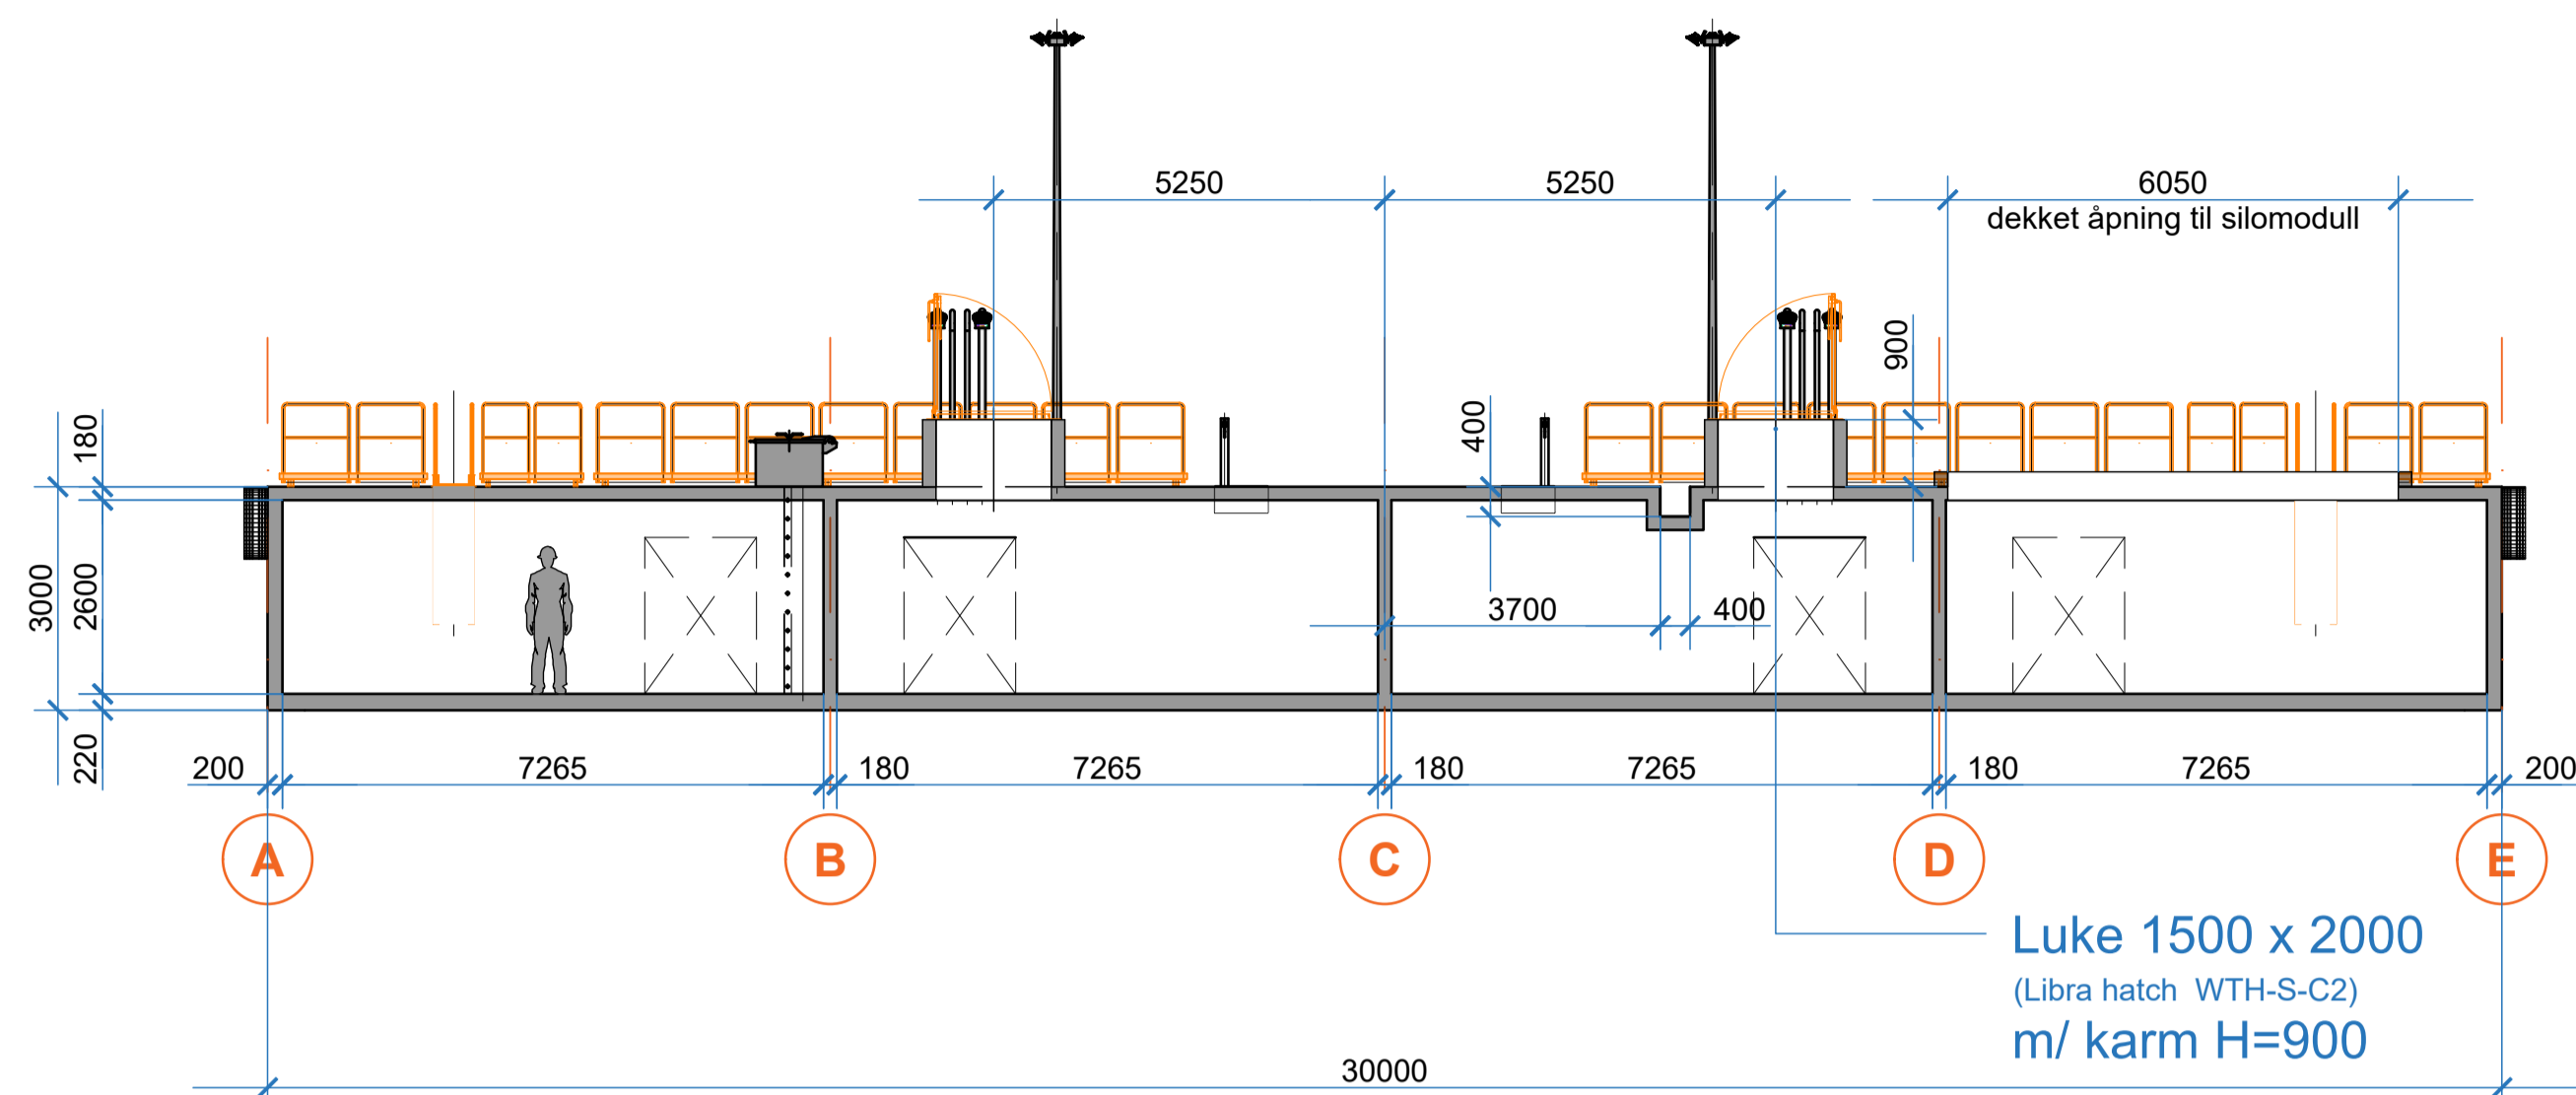


A Lengdesnitt

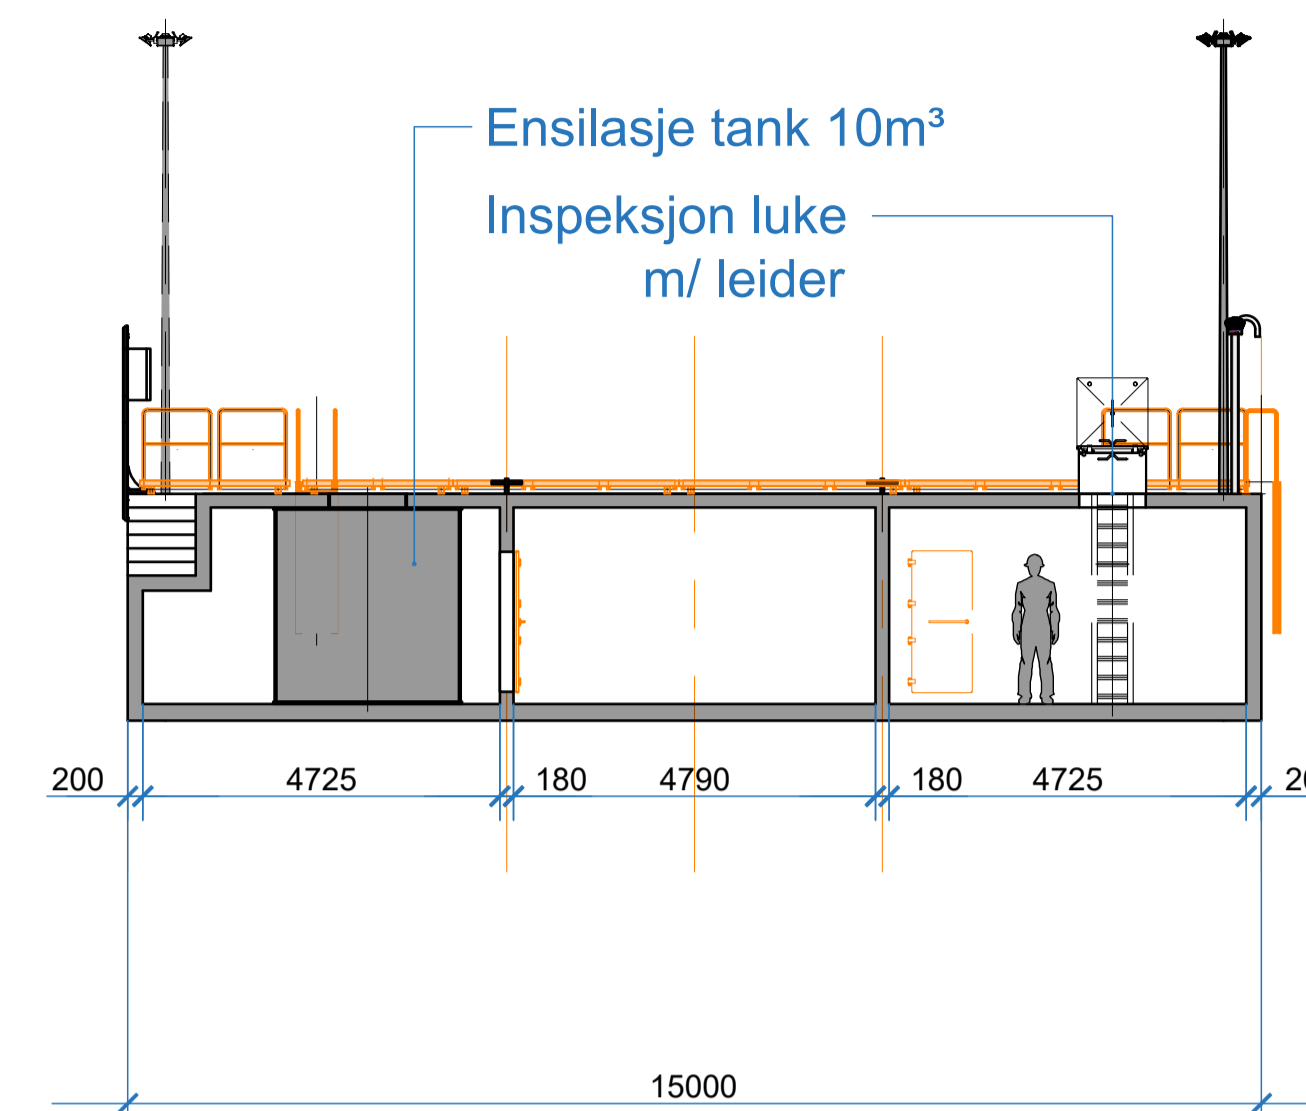

B Tverrsnitt

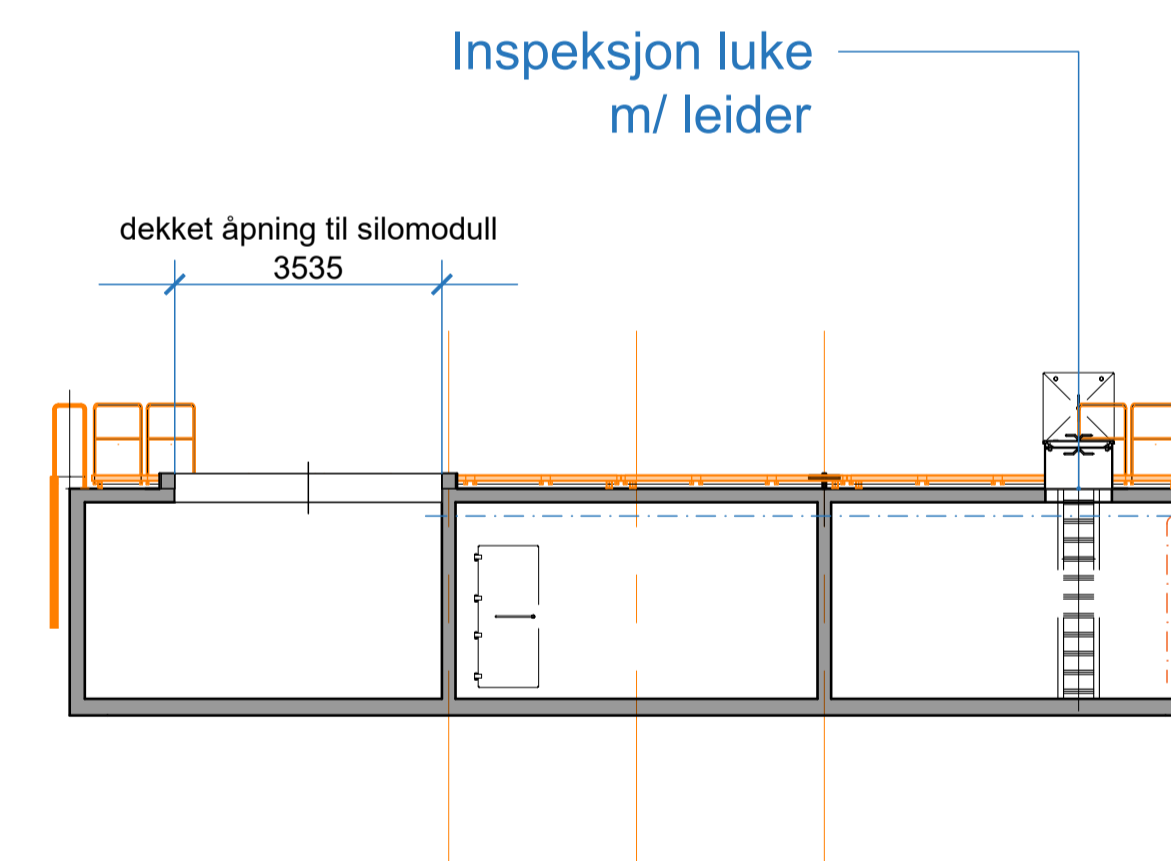

C Tverrsnitt

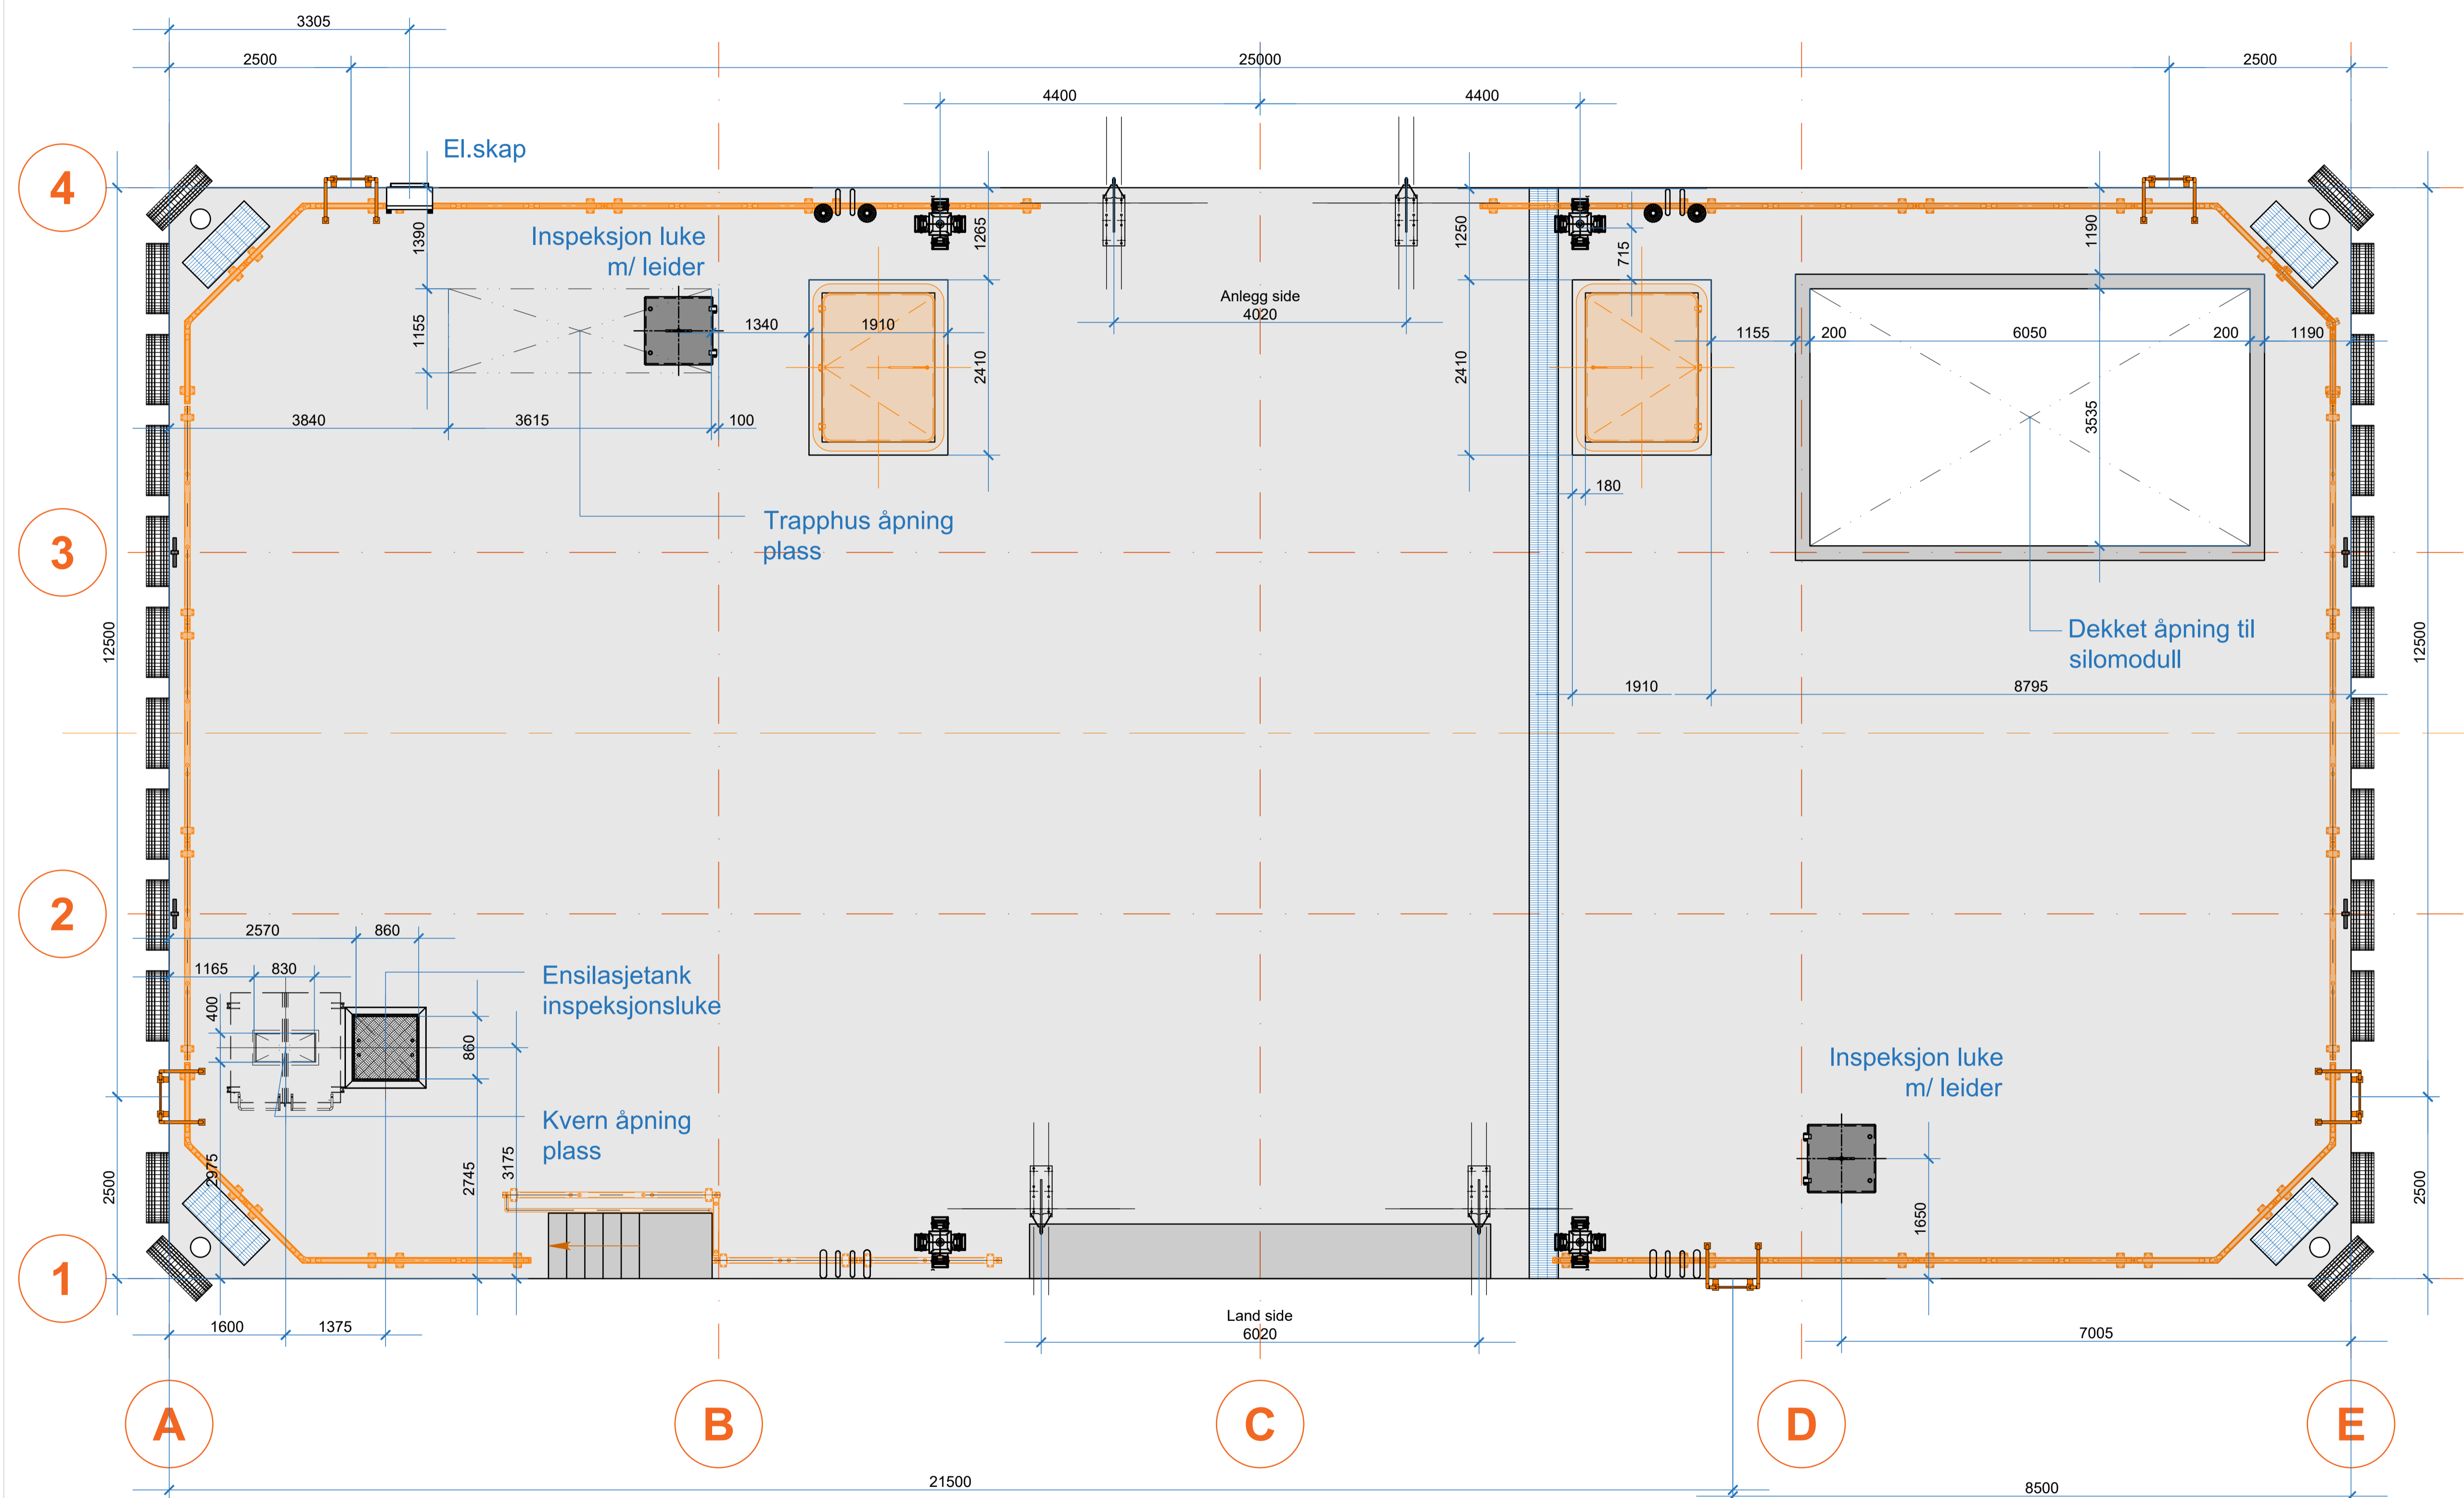

Flytekai
generell arr.


Scale **As Noted**

A1.3

Drawn by **A.Ermolaev**

Revision	Date
1. Blodvann- og Syretank arr.	31.05.21
2. Silomodull og trapphus	03.06.21
3. Revidert i henhold til tilbud	08.12.21
4. Revidert i henhold for prod.	14.02.22
5.	
6.	

Notes
 1. ...

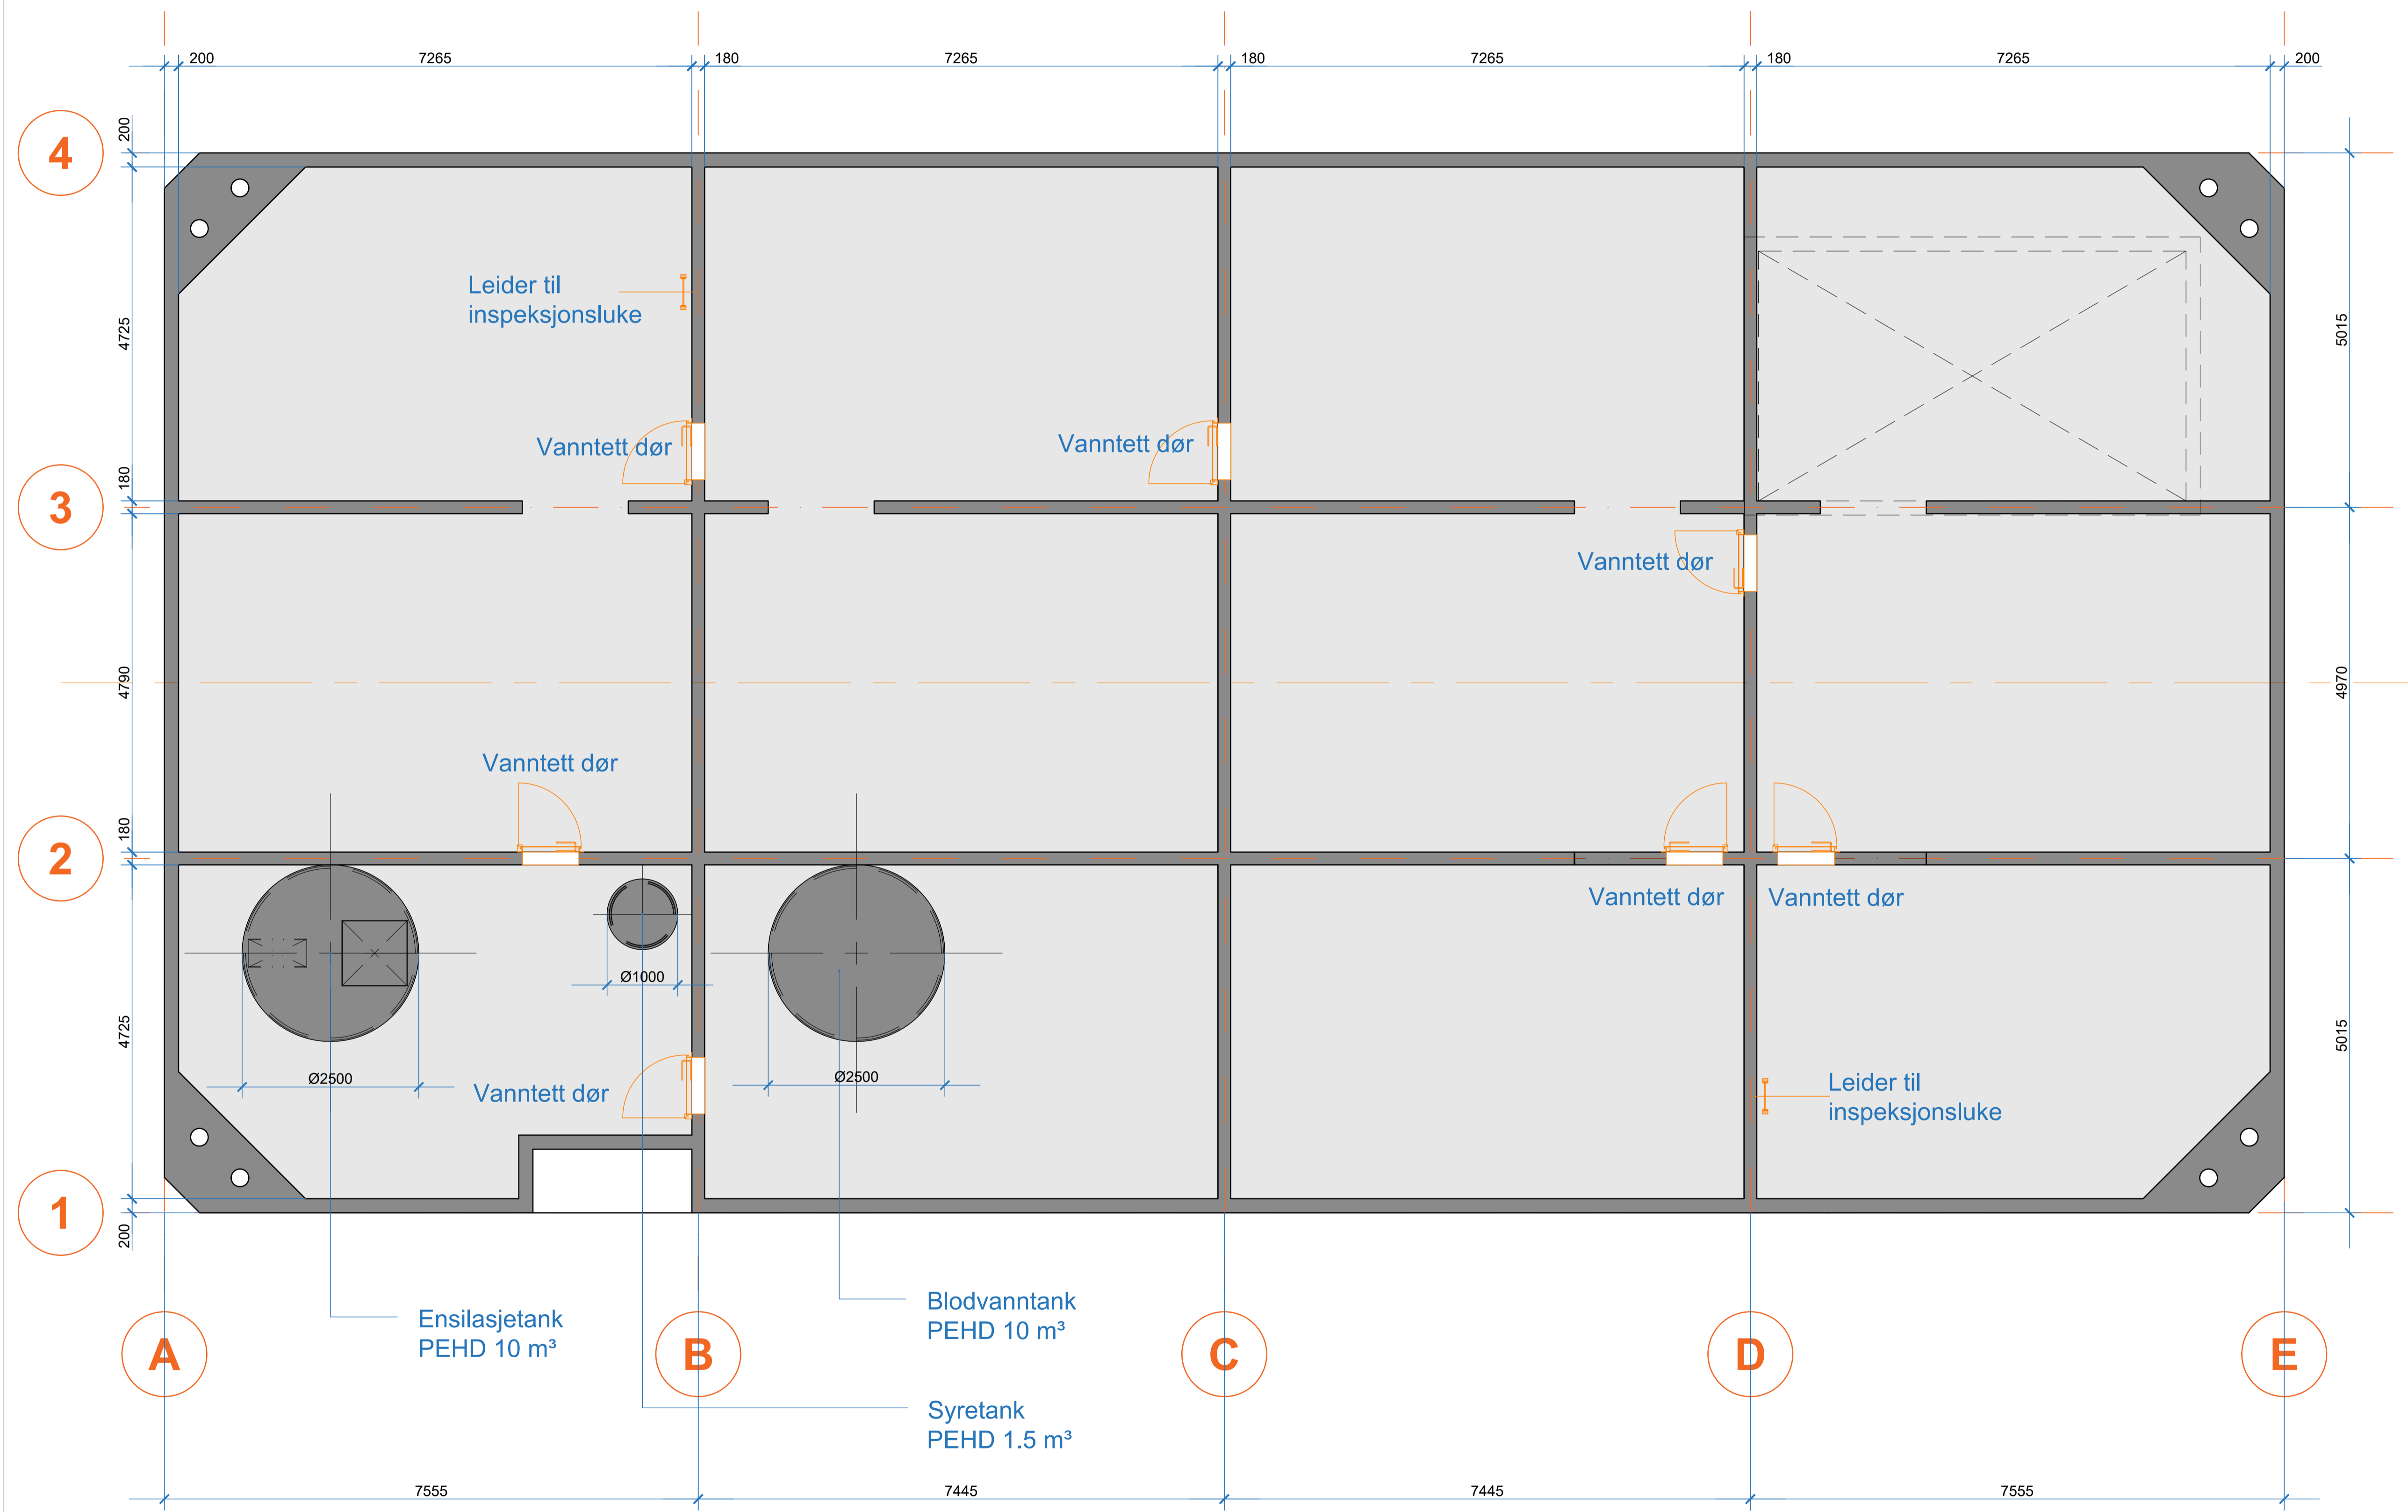

D Plan
 Skrog innredning

Flytekai
generell arr.

Scale **As Noted**

A1.4

Drawn by **A.Ermolaev**