

SNITT A



FASADE VEST




FASADE NORD

Plate forslag:  
-Equitone Ivarsson  
natura N411  
eller  
Cemberit:  
Transparent T737

Plate forslag:  
-Equitone Ivarsson  
natura N594  
eller  
Cemberit:  
Transparent T626

Stående trekledning  
Malmfuru eller liknende.

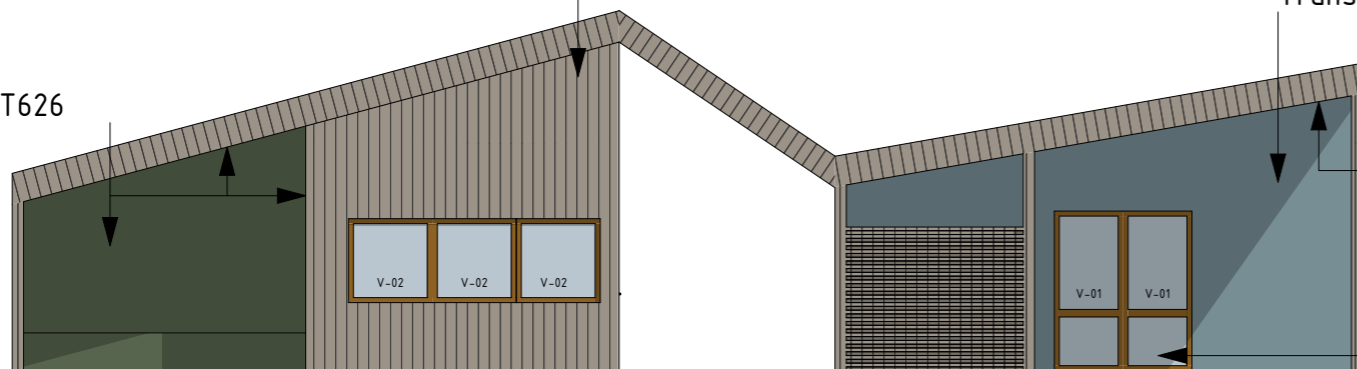


FASADE SØR

Plate forslag:  
-Equitone Ivarsson  
natura N411  
eller  
Cemberit:  
Transparent T737

Plate legges også i tak.

Farge dører:  
RAL 7006  
Farge vinduer:  
RAL 7006

Liggende trekledning  
Malmfuru eller liknende.

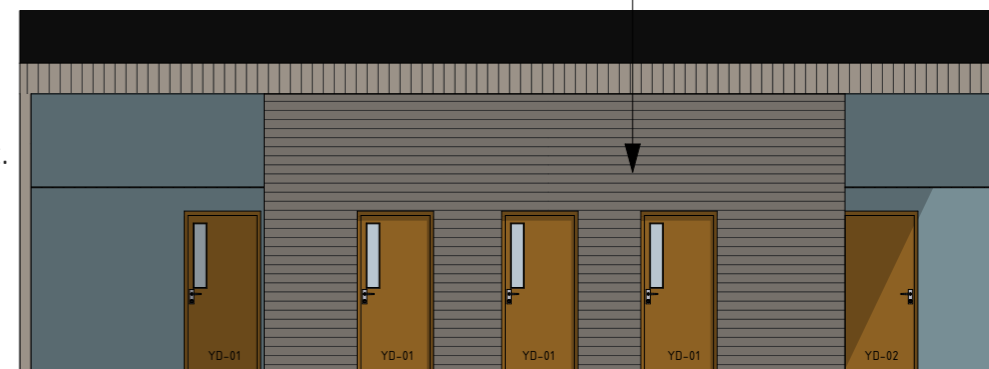

FASADE ØST