


FORKLARING:

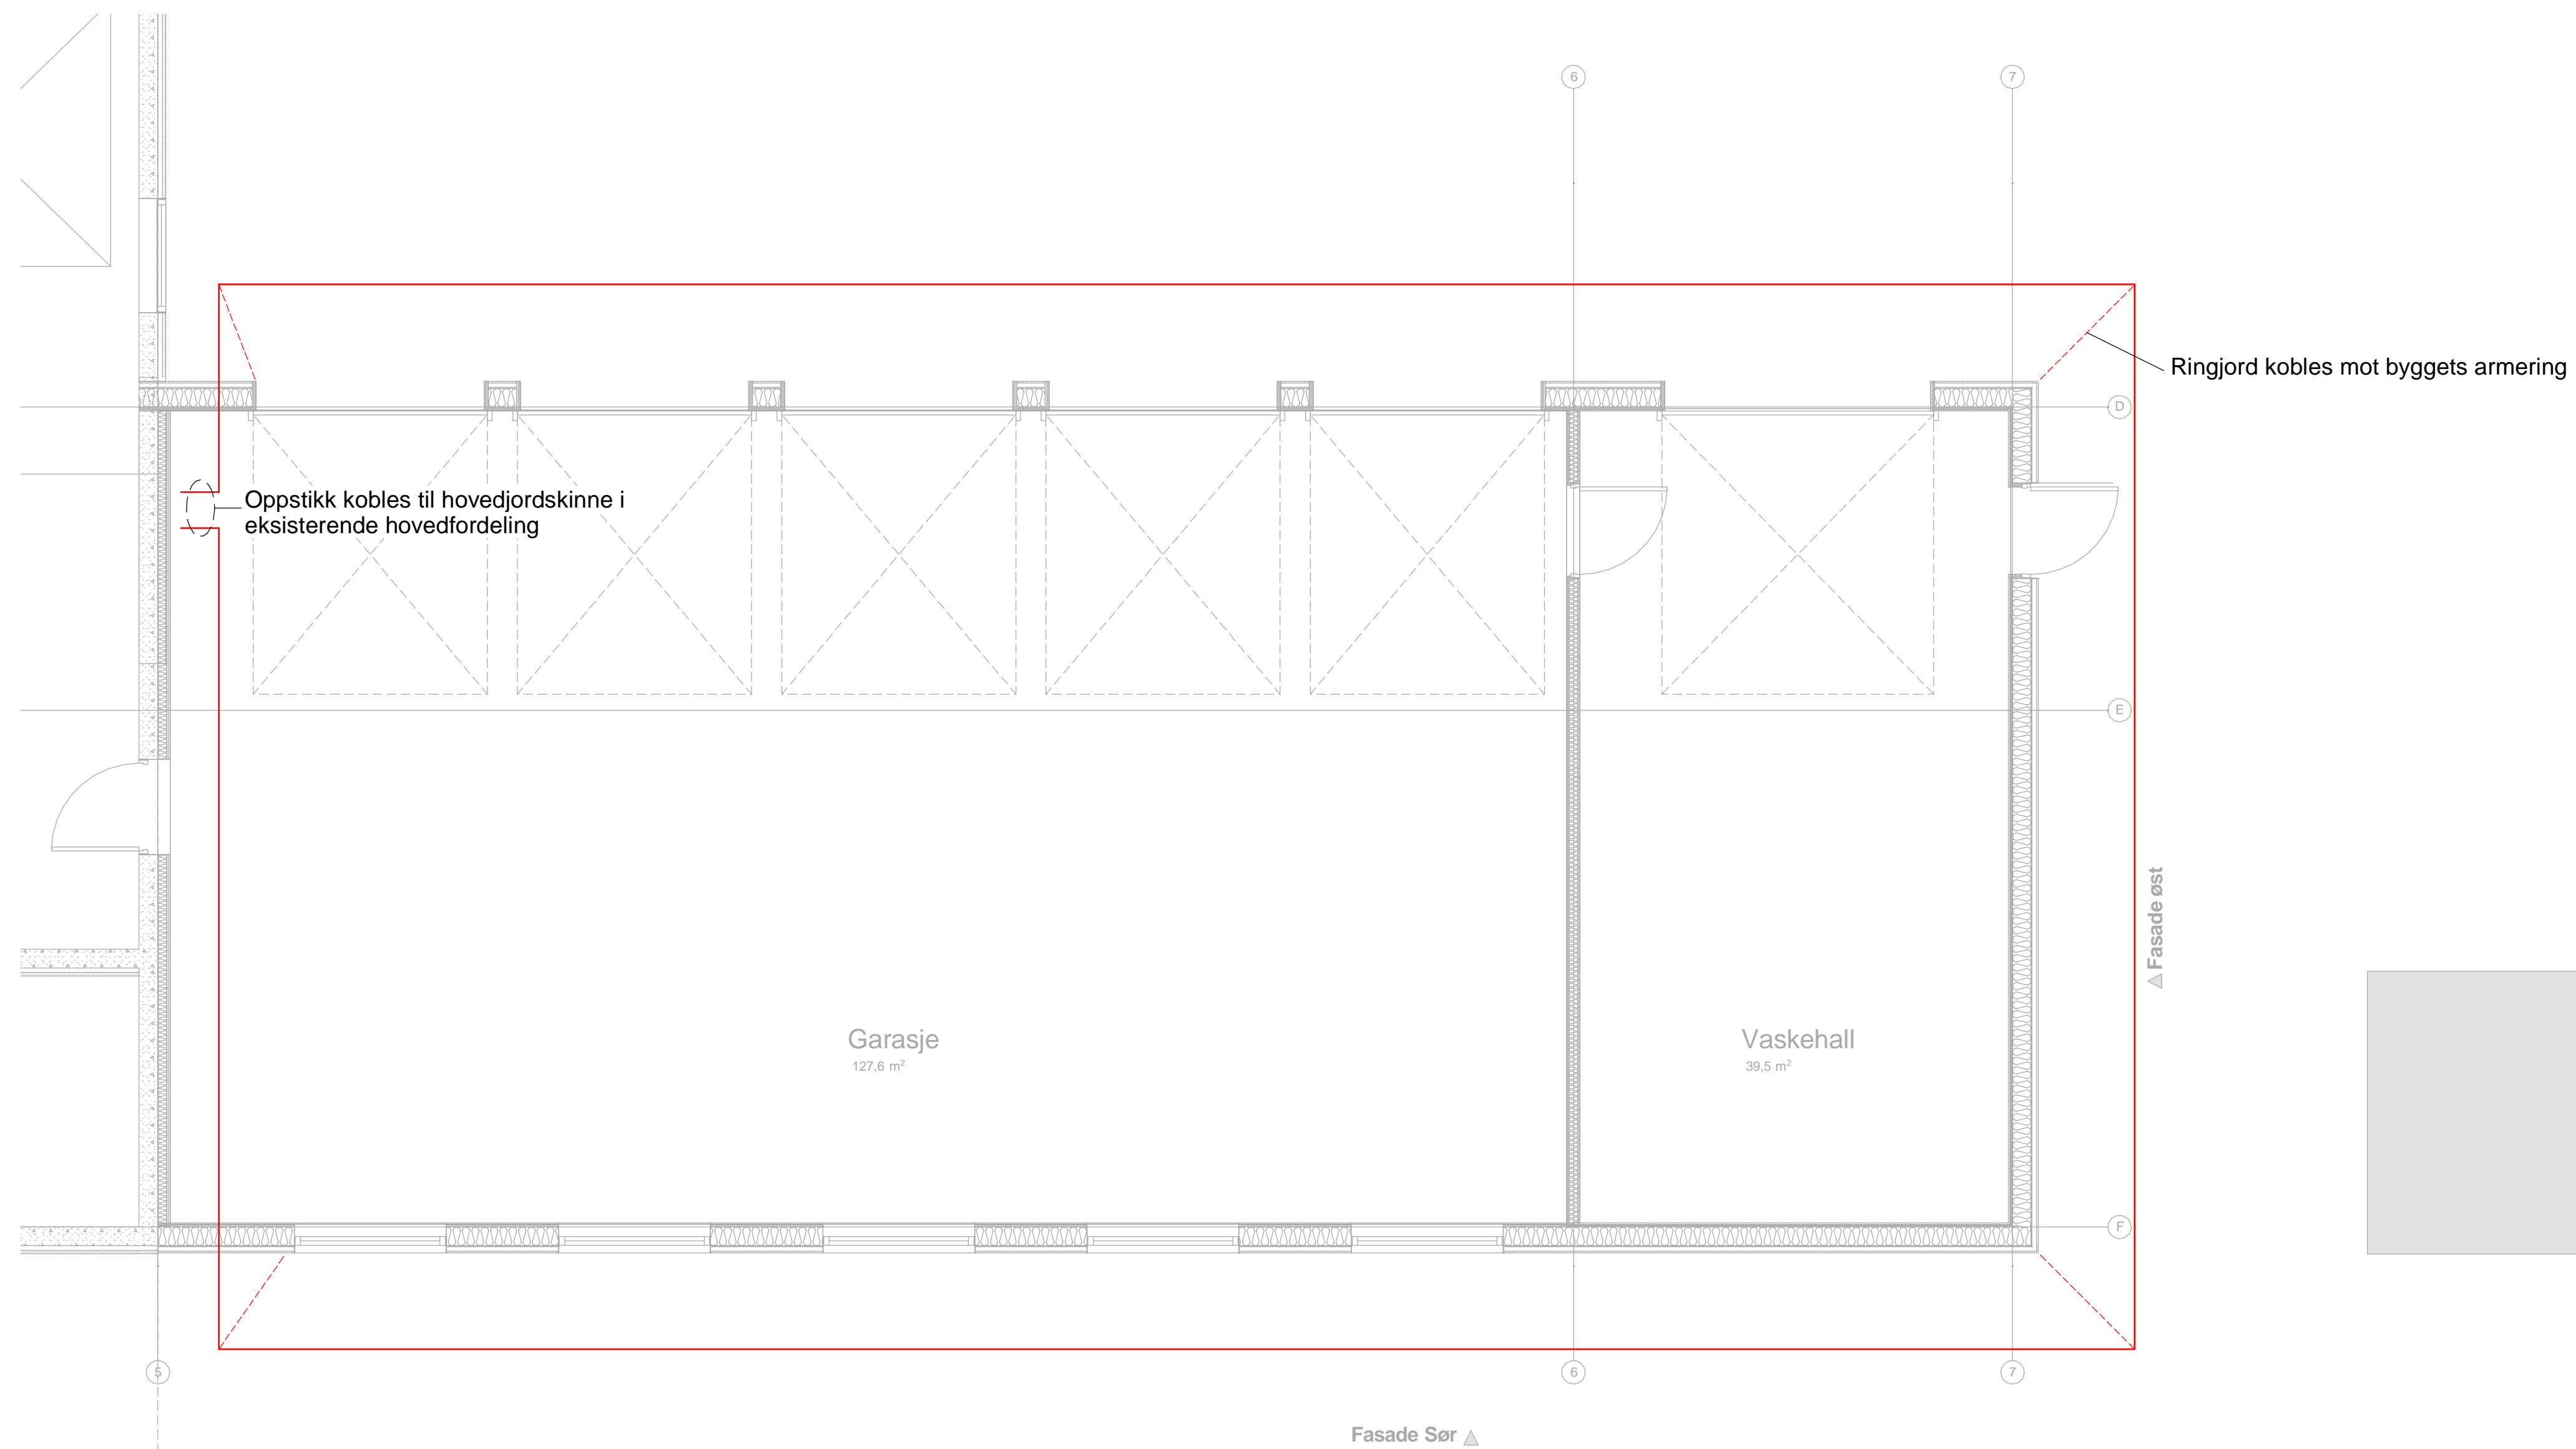

| | | | | | |
|-------------|-------------|-------------|--------------------|------|---|
| Oppdragsnr. | 10228226-01 | Tegningsnr. | E-0-01-0-412-PL-01 | Rev. | 0 |
|-------------|-------------|-------------|--------------------|------|---|

| | | | | | |
|-----------------------------------|---------------------|-------------|---------------------|-------------|------|
| 0 | Konkurransegrunnlag | 29.04.2022 | MN | JOE | IG |
| Rev. | Beskrivelse | Dato | Tegn | Kont | Code |
| Helgelandskraft AS Servicebygg | | | EL | A1 | |
| Jordingsplan | | | Dato | 29.04.2022 | |
| | | | Format | Målestokk | |
| | | | | 1:50 | |
| Multiconsult | | Status | Konkurransegrunnlag | Kontrollert | JOE |
| www.multiconsult.no | | Oppdragsnr. | 10228226-01 | Kontrollert | MN |
| | | Oppdragsnr. | E-0-01-0-412-PL-01 | Kontrollert | IG |
| | | Rev. | 0 | | |

Z:\01\2021\10228226-01\10228226-01_03_ABBEILDINGSKEMER\10228226-01_PL-01\10228226-01_PL-01_03_ABBEILDINGSKEMER_03_290422.dwg