


New Embedded pipe and new cable tray Layout

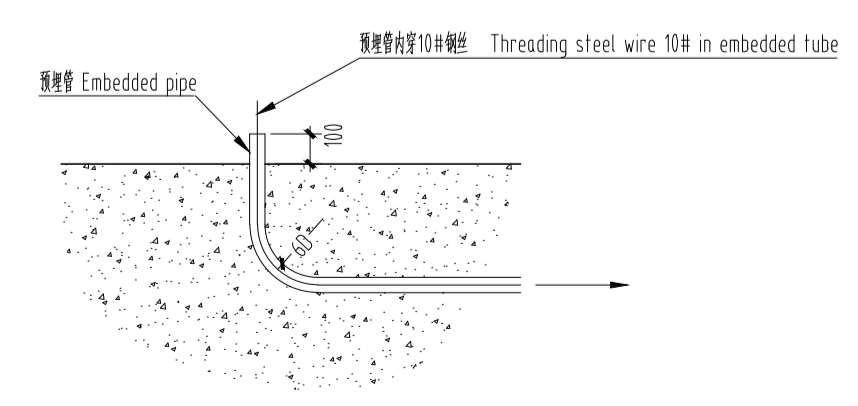

预埋管出地面工艺图
Diagram of Embedded pipe outside of the ground

说明:

Description:

1. 利用现场原有布线路径，新增部分走线桥架及埋管，若现场走线路径与图示不一致，请现场根据实际走线路径调整。
1. Use the original wiring path on site, add some cable tray and embedded pipe, if the wiring path on site is not consistent with the figure, please adjust according to the actual routing path on site.
2. 预埋管管口出设备安装基础上表面50~100mm。
2. Mouths of embedded pipes are 50~100mm higher than the ground.
3. 预埋管内预留穿线钢丝。
3. Threading steel wire shall be obligate in the embedded pipe.

项目名称/PROJECT NAME MB1215DE (BX) 挪威海关升级项目 (202101)	文件编号/FILE No. IMLA0000000ID-NO	土建设计委托条件 Conditions of Civil Design and Construction Work		
设计/DESIGNED 魏志程	审核/CHECKED 潘源	标准化/STANDARD	批准/APPROVED	日期/DATE 2021-8-9
威视 NUCTECH		New Embedded pipe and new cable tray Layout		
Norseland				页SHEET 5 总页TOTAL 6