


Dørskjema ombygging - innerdører

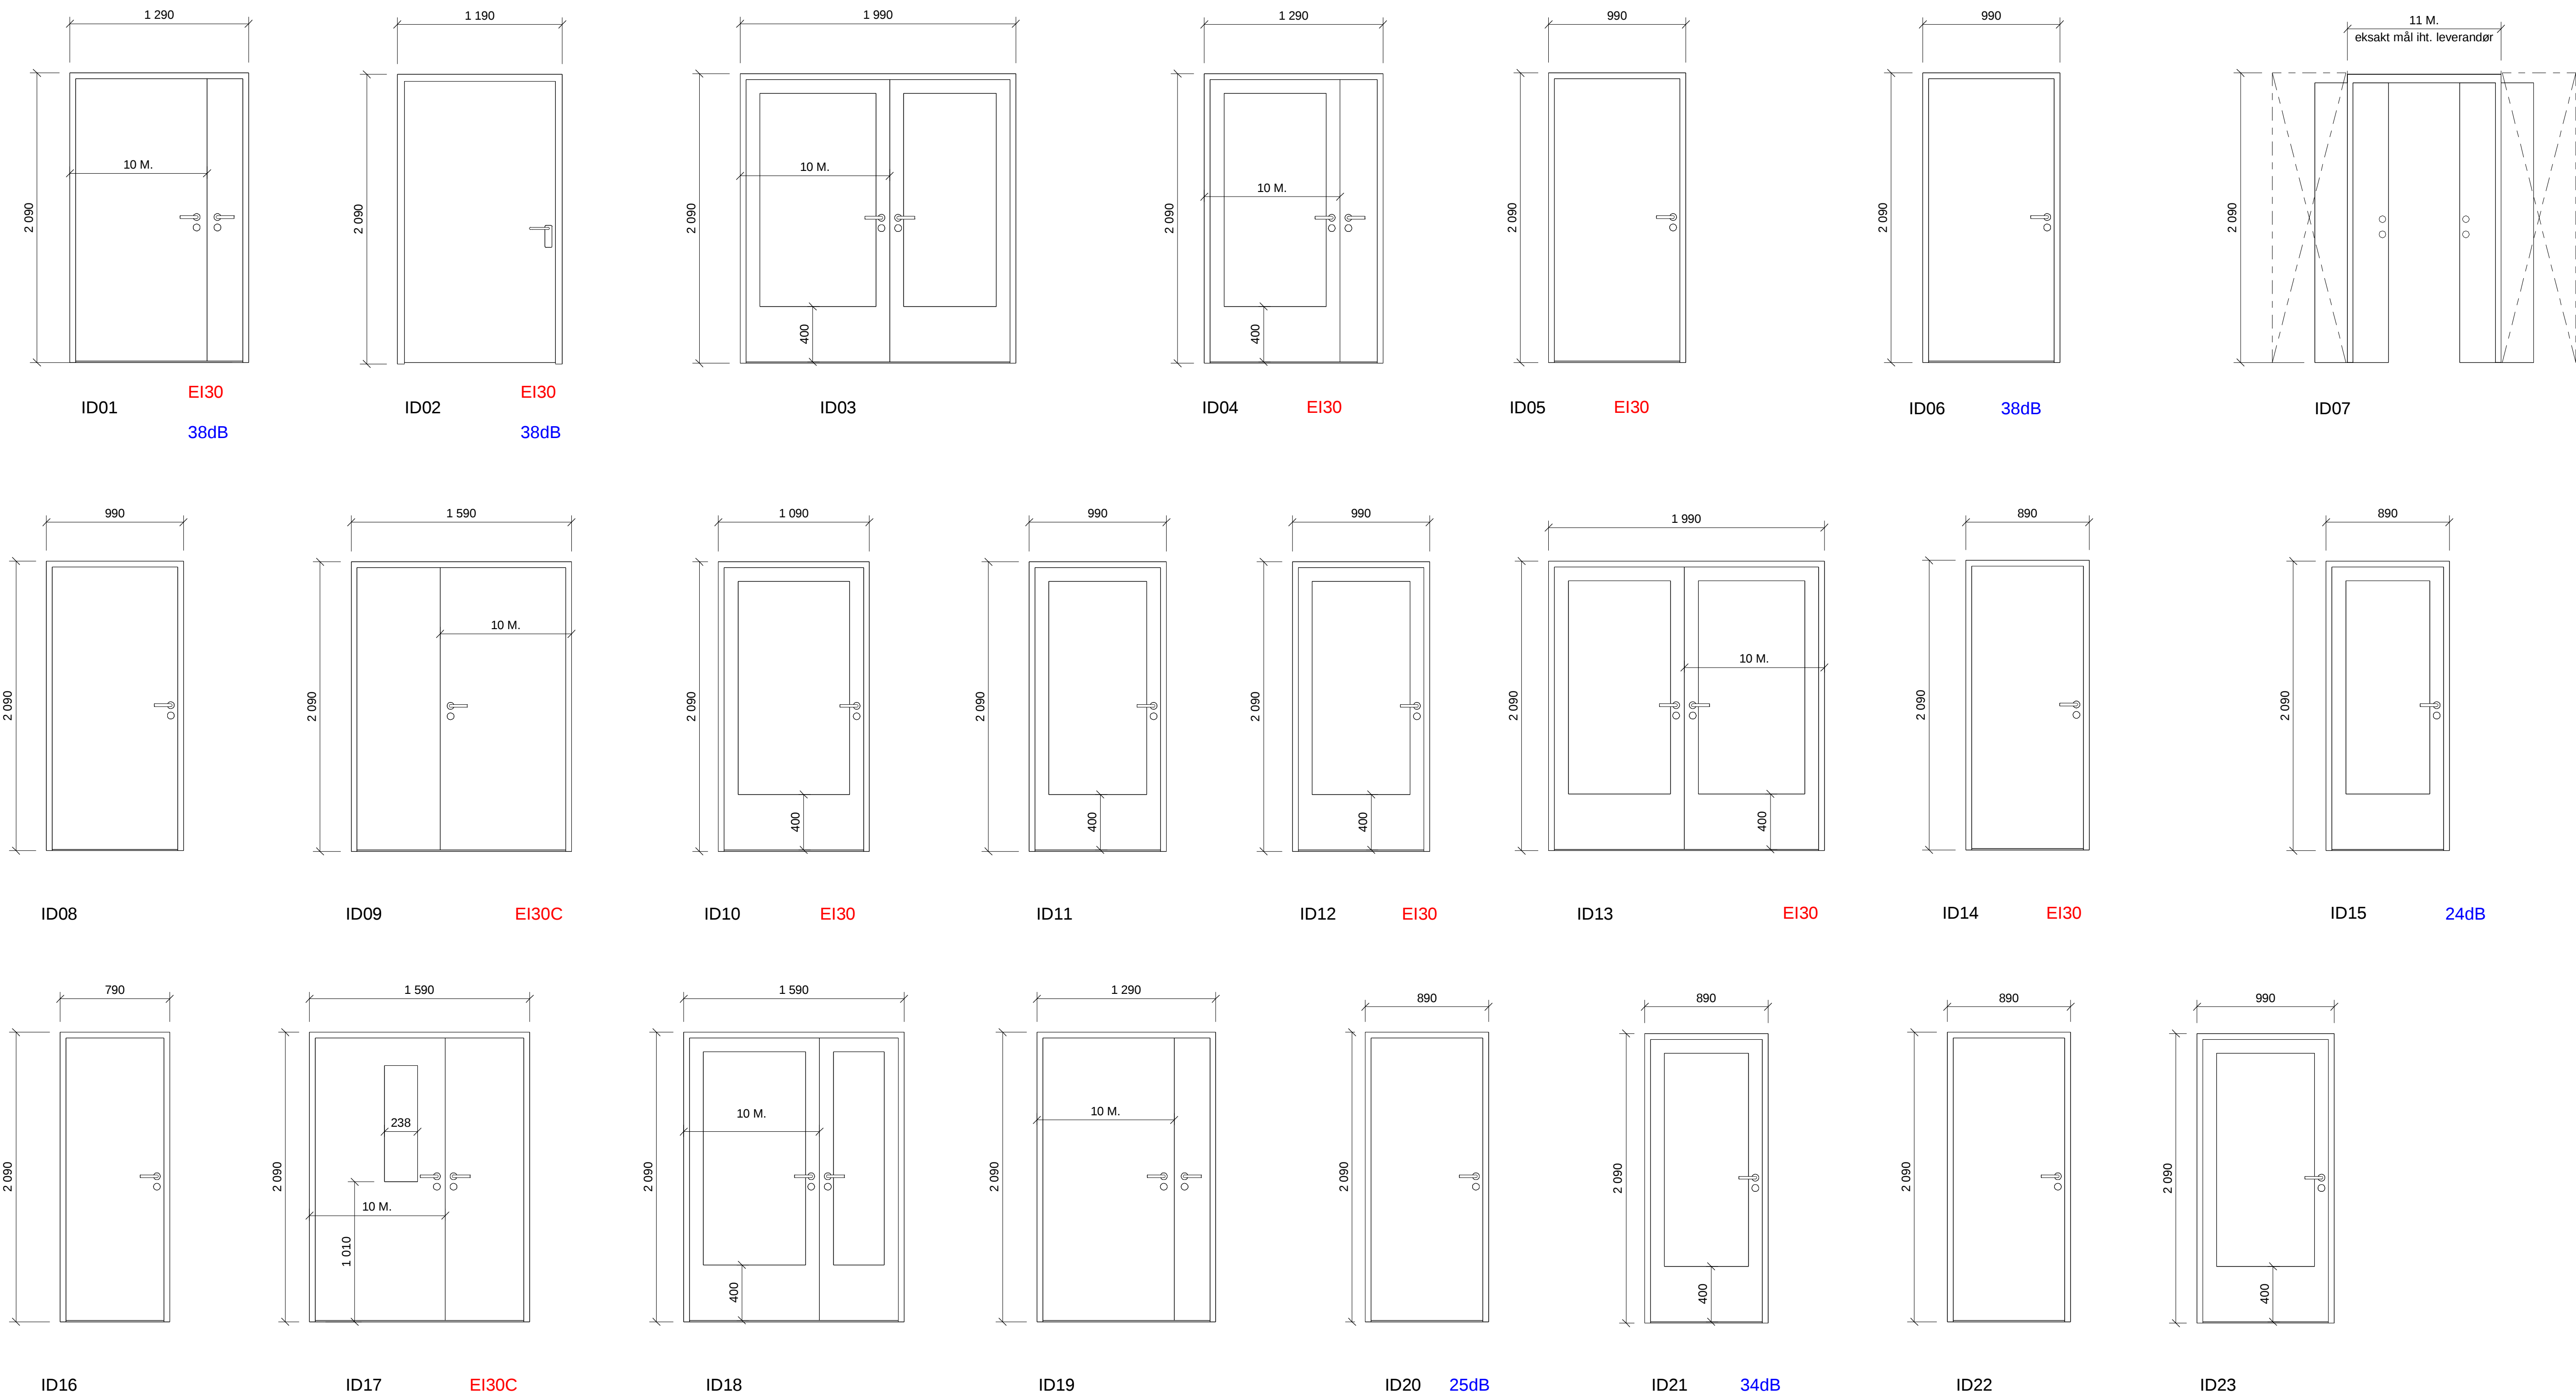

01	2022-07-05	Anbudstegninger	raghyn	ervin	
Revision	Date	Description	Prepared	DIC	Approved
This document has been prepared by Norconsult AS as part of the assignment stated below. Intellectual property rights belong to Norconsult AS. The document may only be used for the purpose stated in the contract between Norconsult AS and the client, and may not be copied or made available by other means or to a greater extent than the intended purpose requires.					Scale SIZE (gjelder A1)
Engerdal Kommune					1 : 25
Engerdal sykehjem - ombygging Dørskjema innerdører - ombygging oppriss					
Norconsult		Project number	Document number	Revision	
5196714		A-62-00-02	01		