

Bugðufliót 19, 270 Mosfellsbæ
Sími 5302700
e-mail: istak@istak.is





DATO
28.05.2015

Tegnet av:
JAÓ/ALH

TRÉNA HAVN

Översigtstegning
Moloer og utdypningsområde

Tegning nr.:	9016
Verk nr.:	9016
Scale:	1/1000
St.:	A1

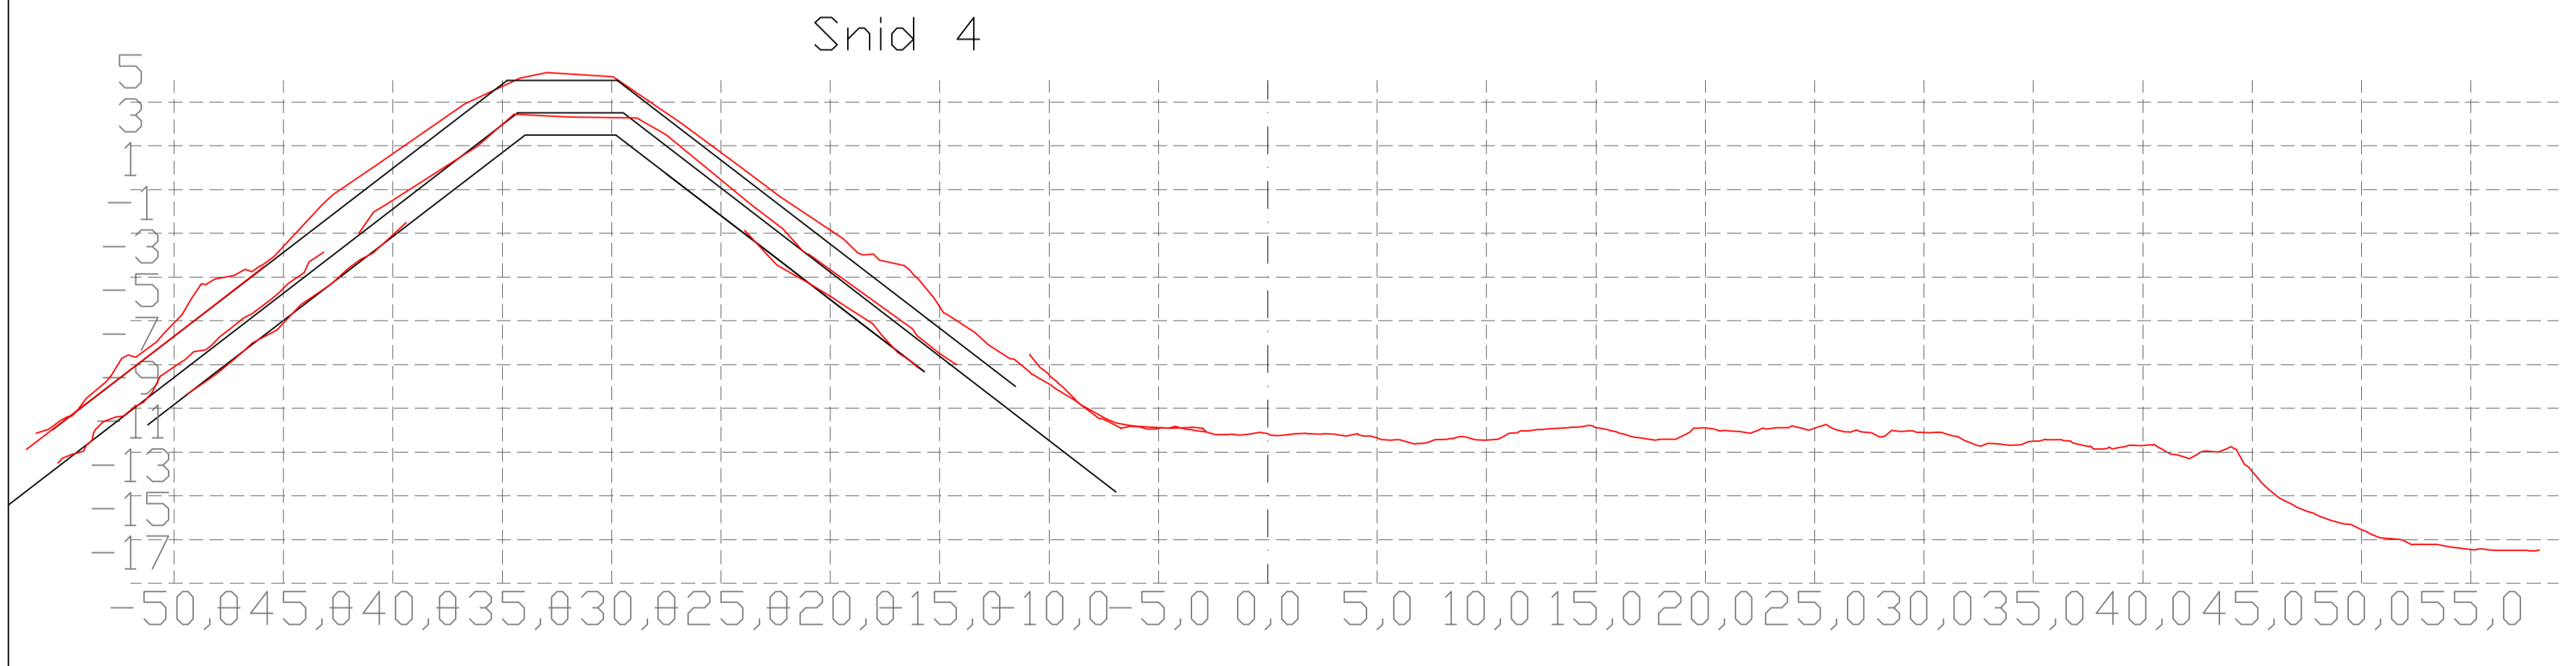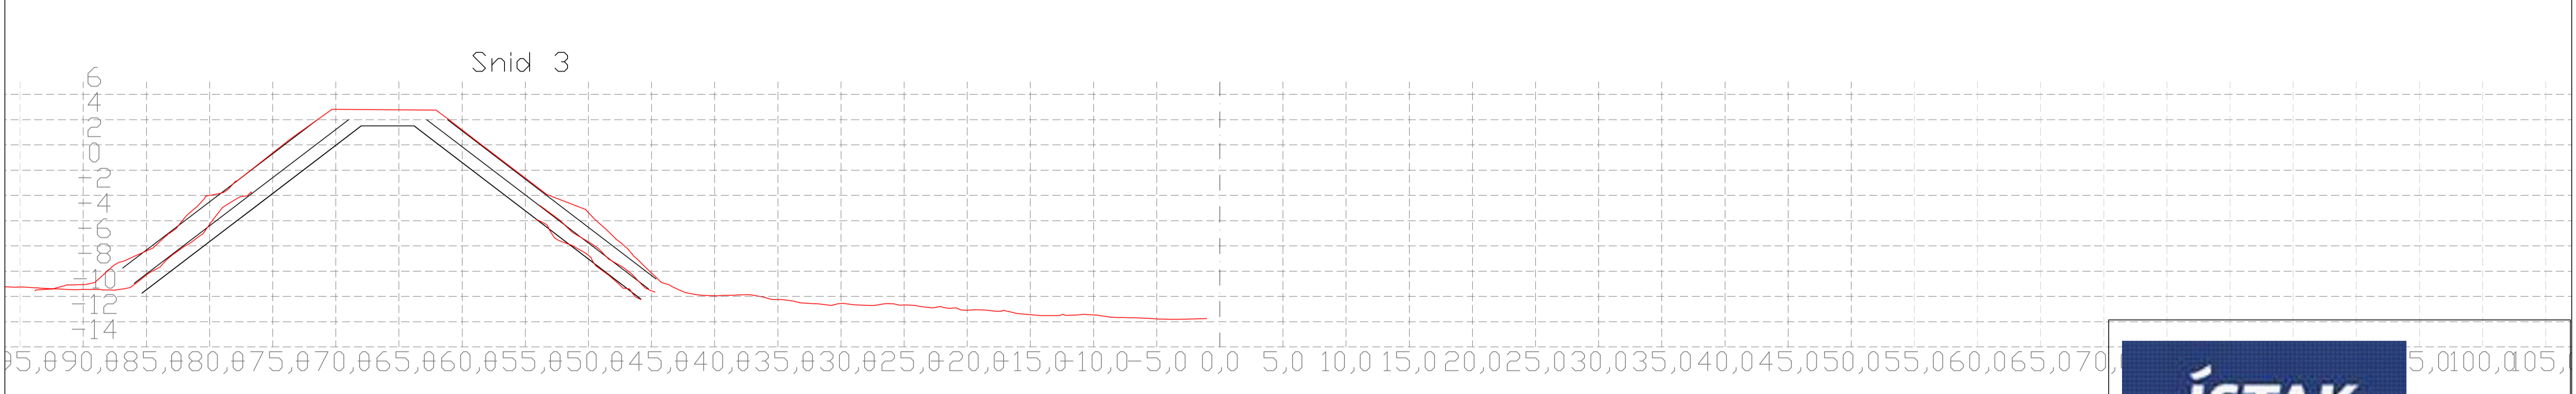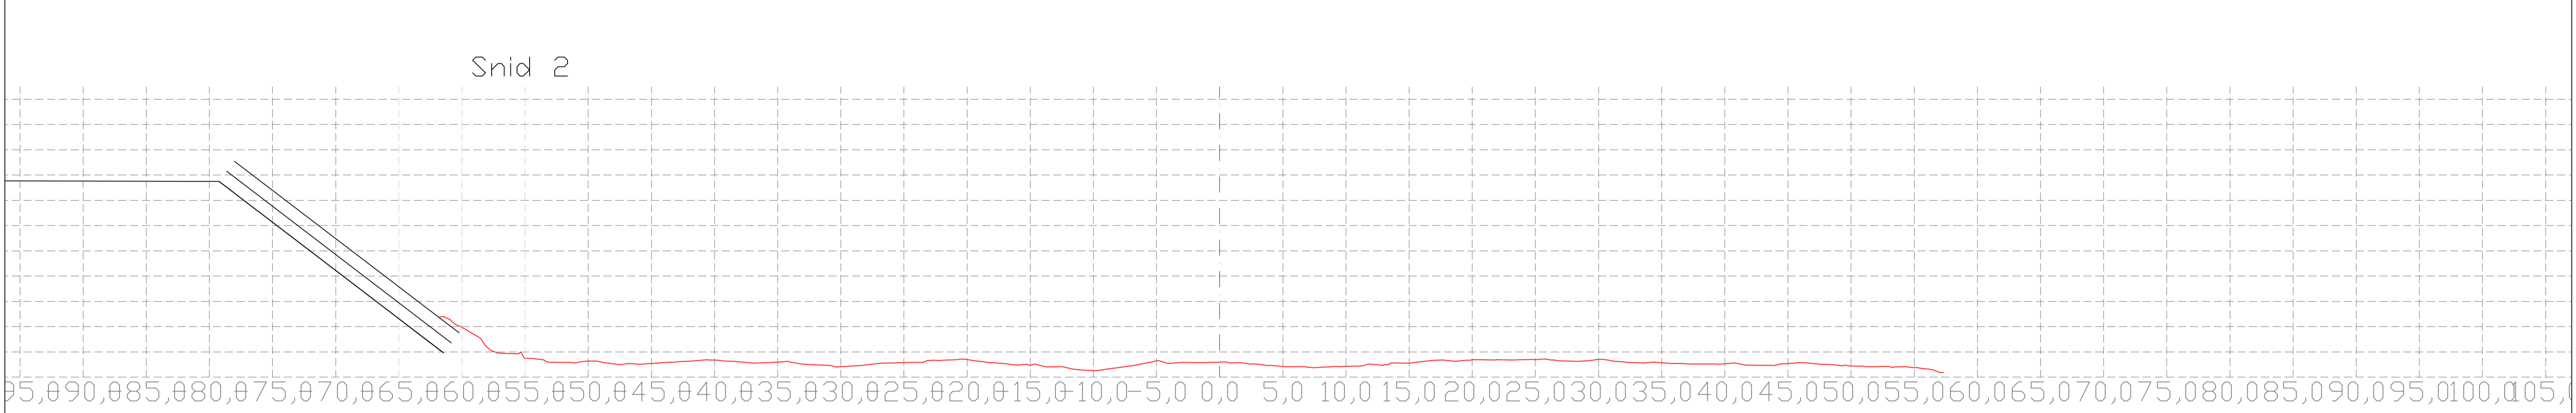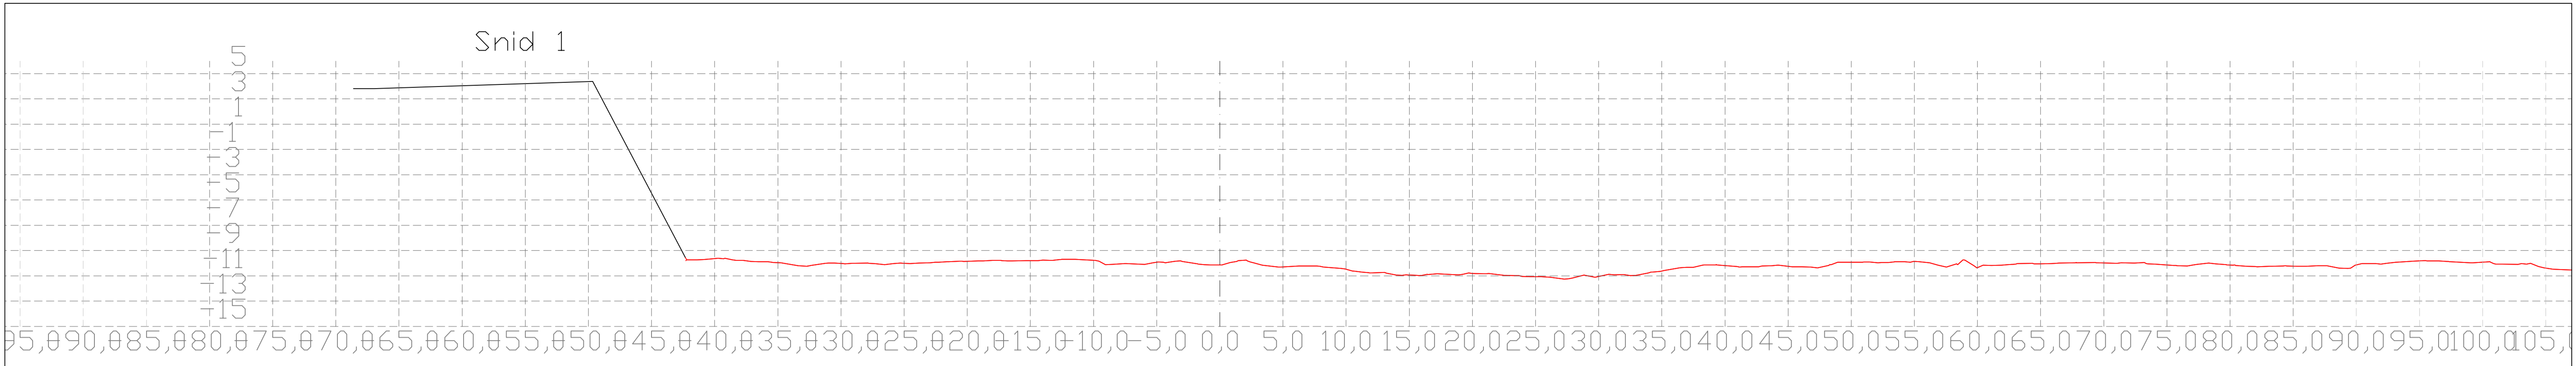

Bugðufjót 19, 270 Mosfellsbæ
 Sími 5302700
 e-mail: istak@istak.is

DATO
 28.05.2015


Tegnet av:
 JAB/ALH

TRÉNA HAVN


Snit 1-4
 Se tegning 9016-01

Tegning nr.:	9016-02	Verk nr.:	9016
		Scale:	1/400
		St.:	A1

Snid 3

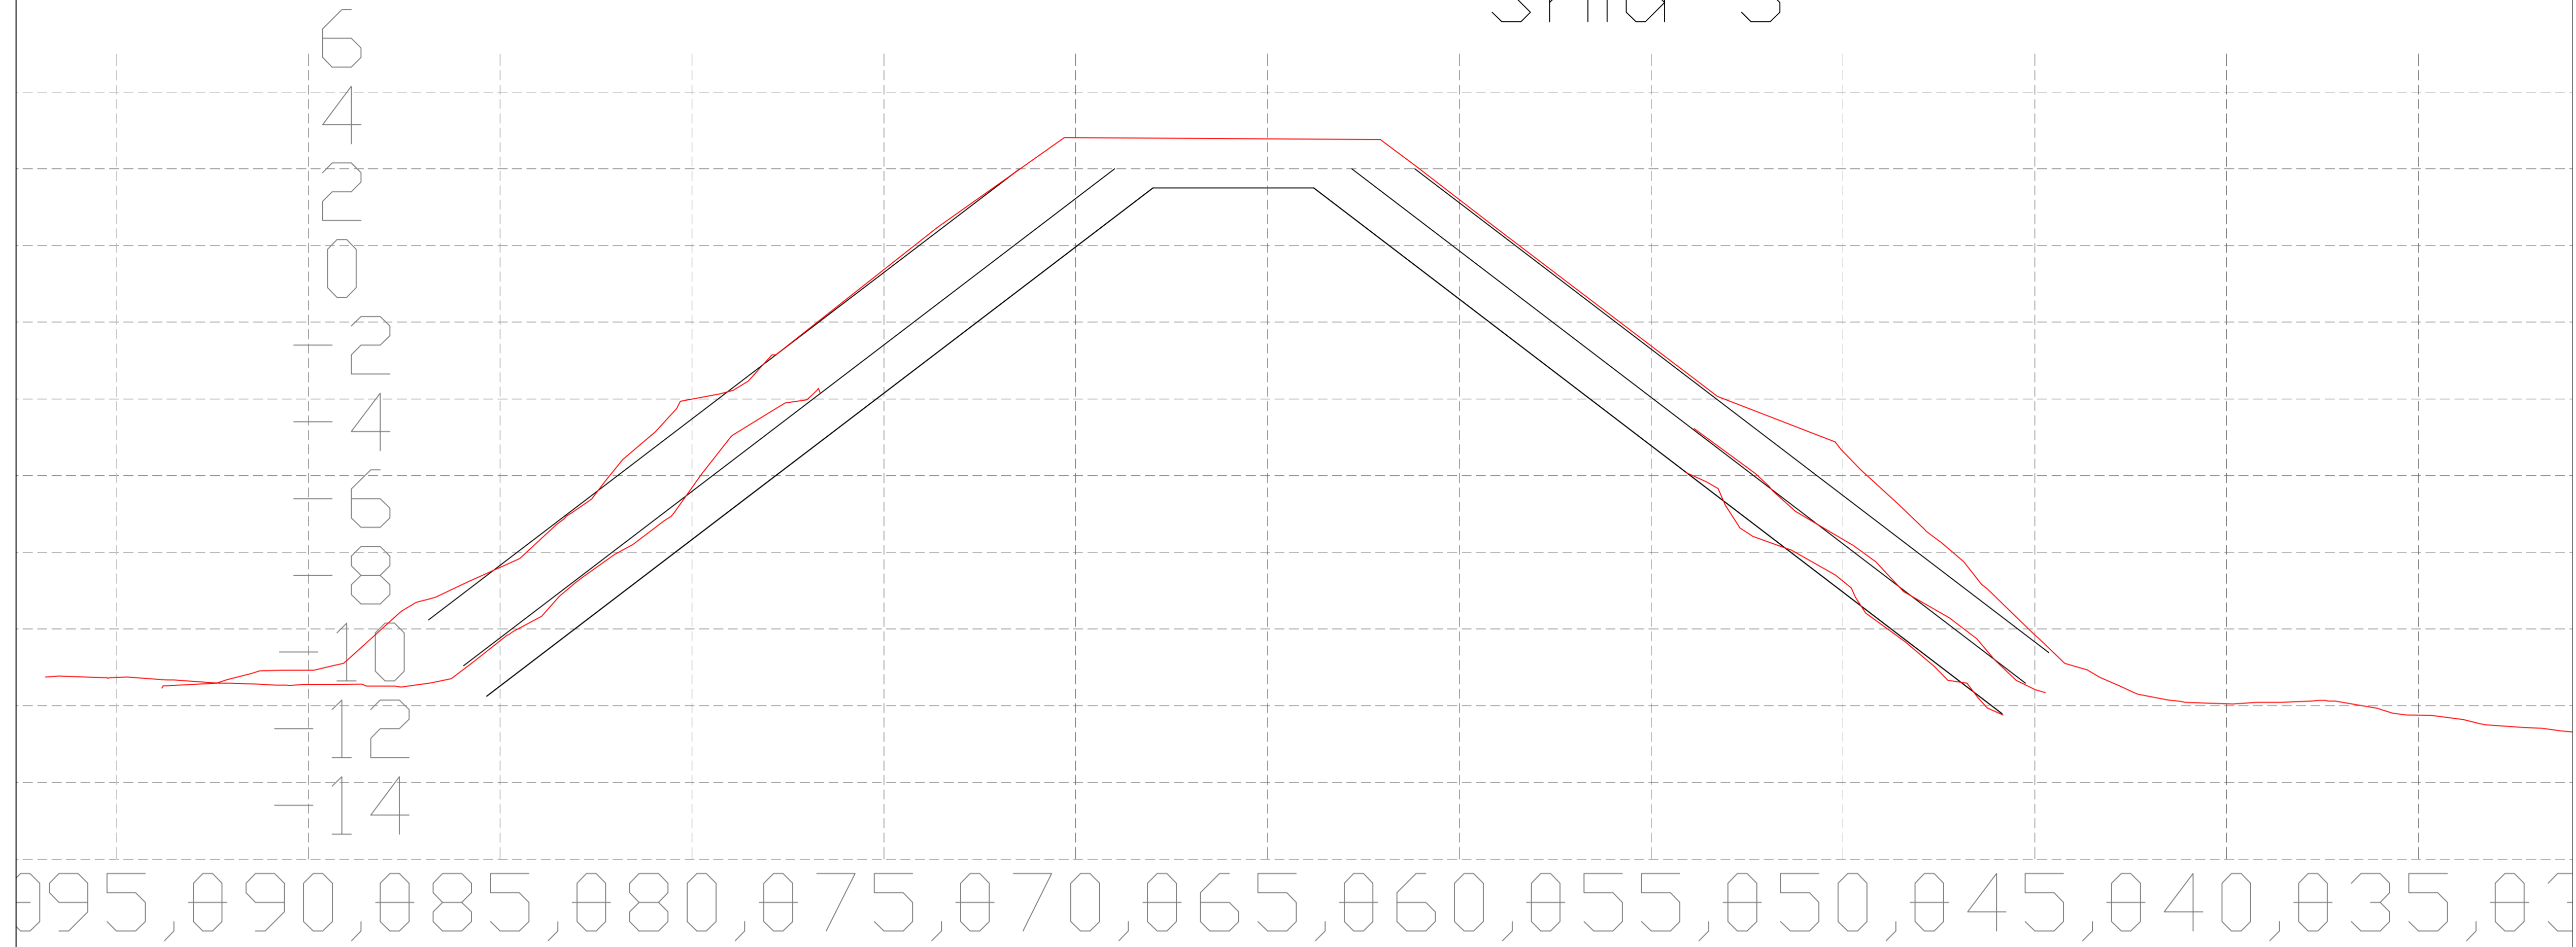

Snid 4

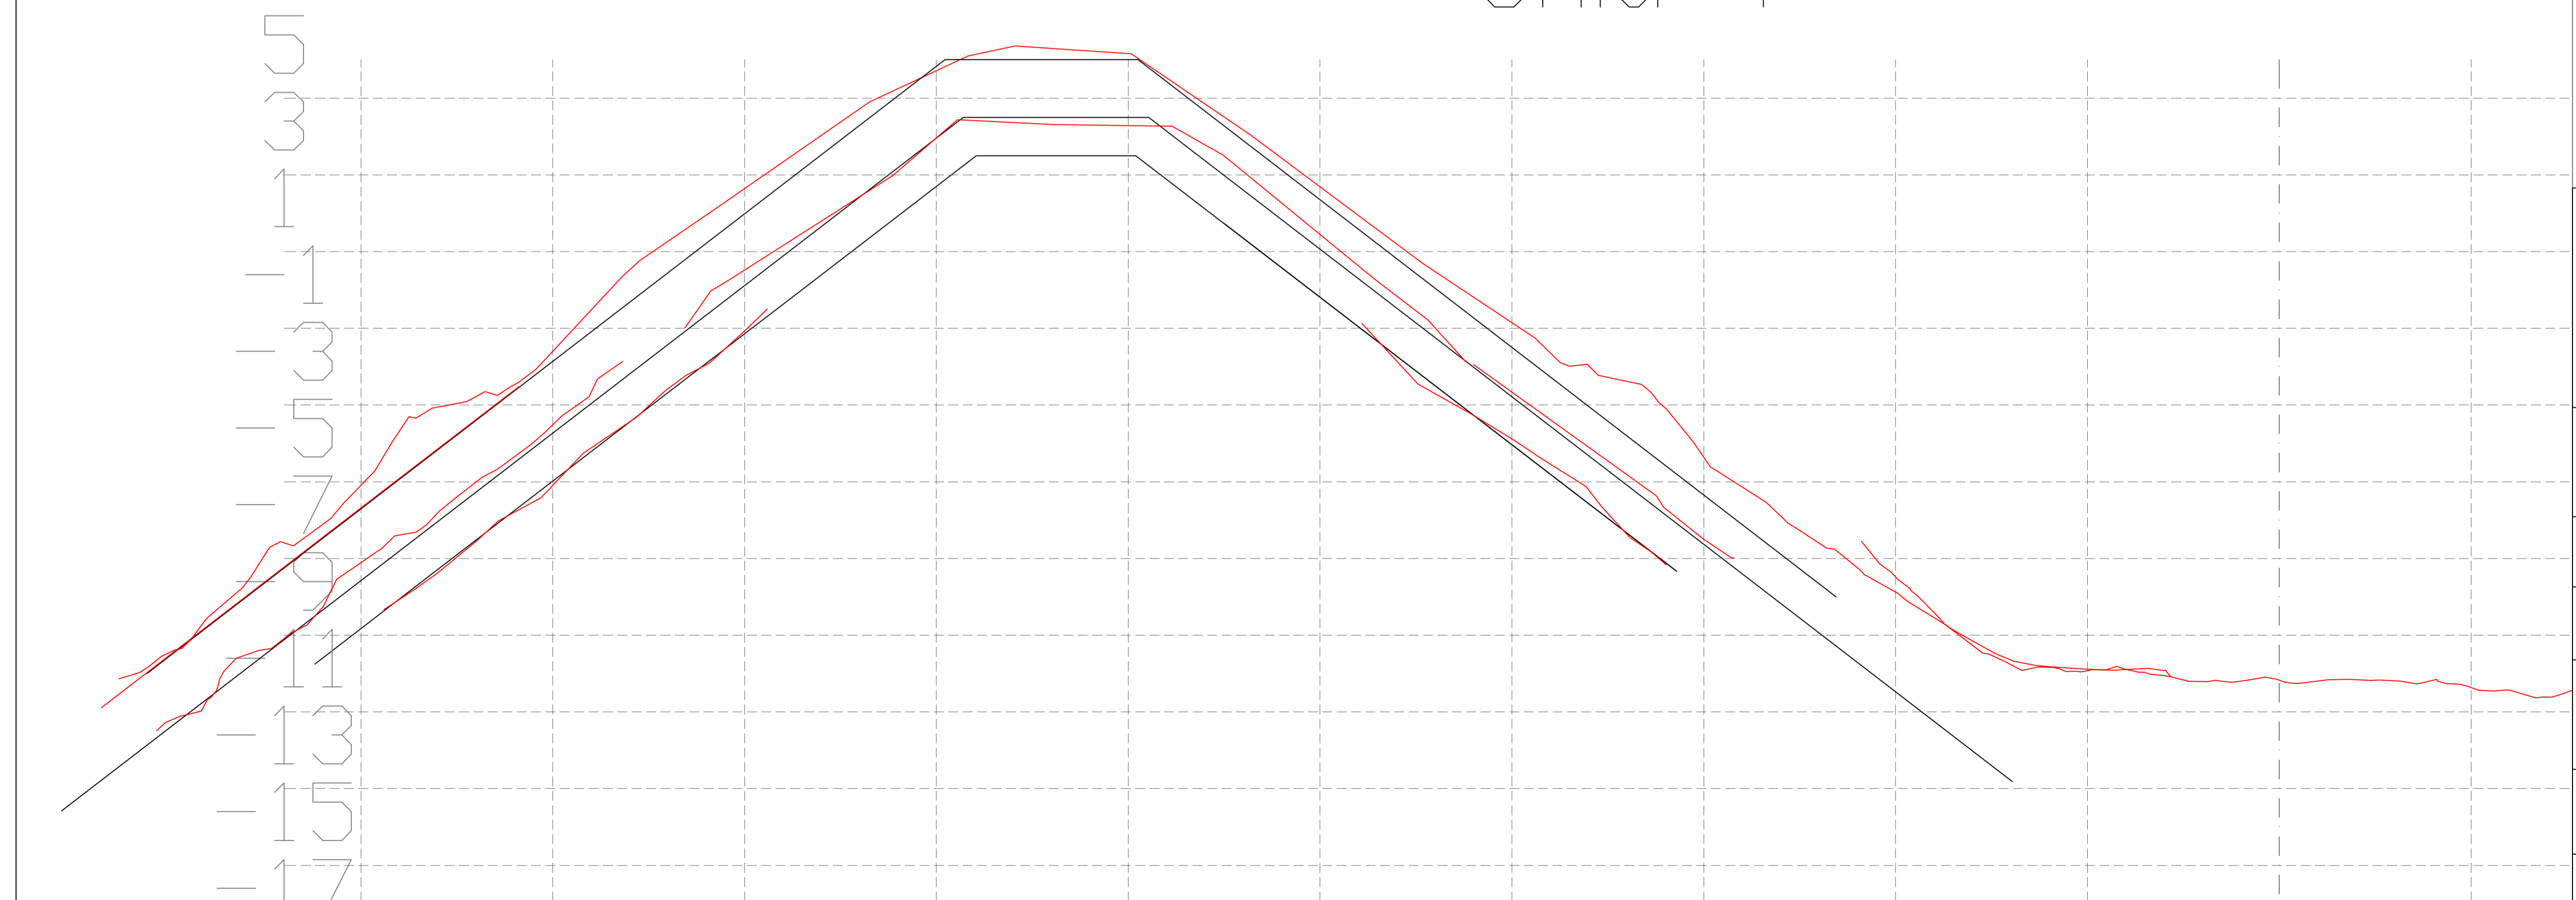

Bugðufjót 19, 270 Mosfellsbæ
Sími 5302700
e-mail: istak@istak.is

DATO
28.05.2015

Tegnet av:
JAÓ/ALH



TRÉNA HAVN

Snit 3 og 4
Se tegning 9016-01

Tegning nr.:	9016-03	Verk nr.:	9016
		Scale:	1/100
		St.:	A1

Plan 1/1000

Snit 1/400

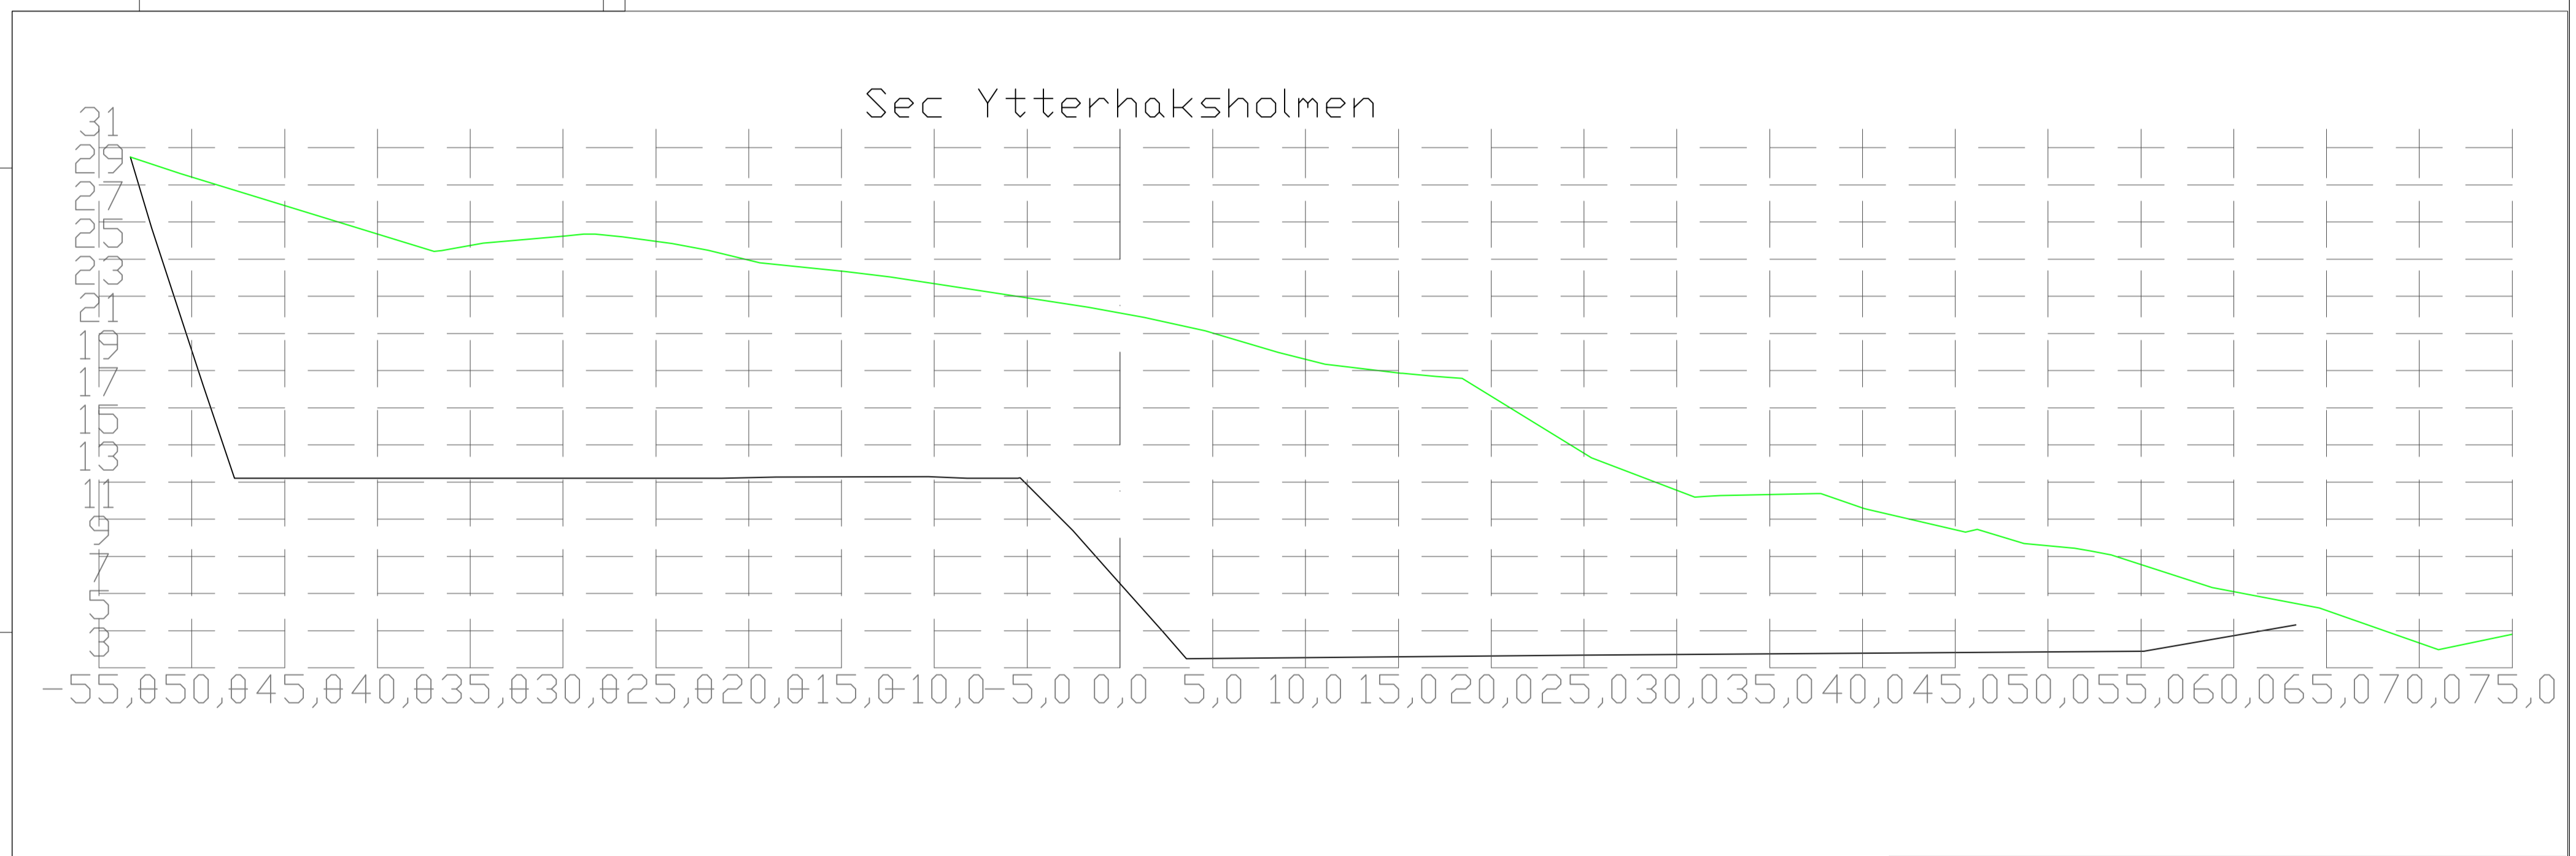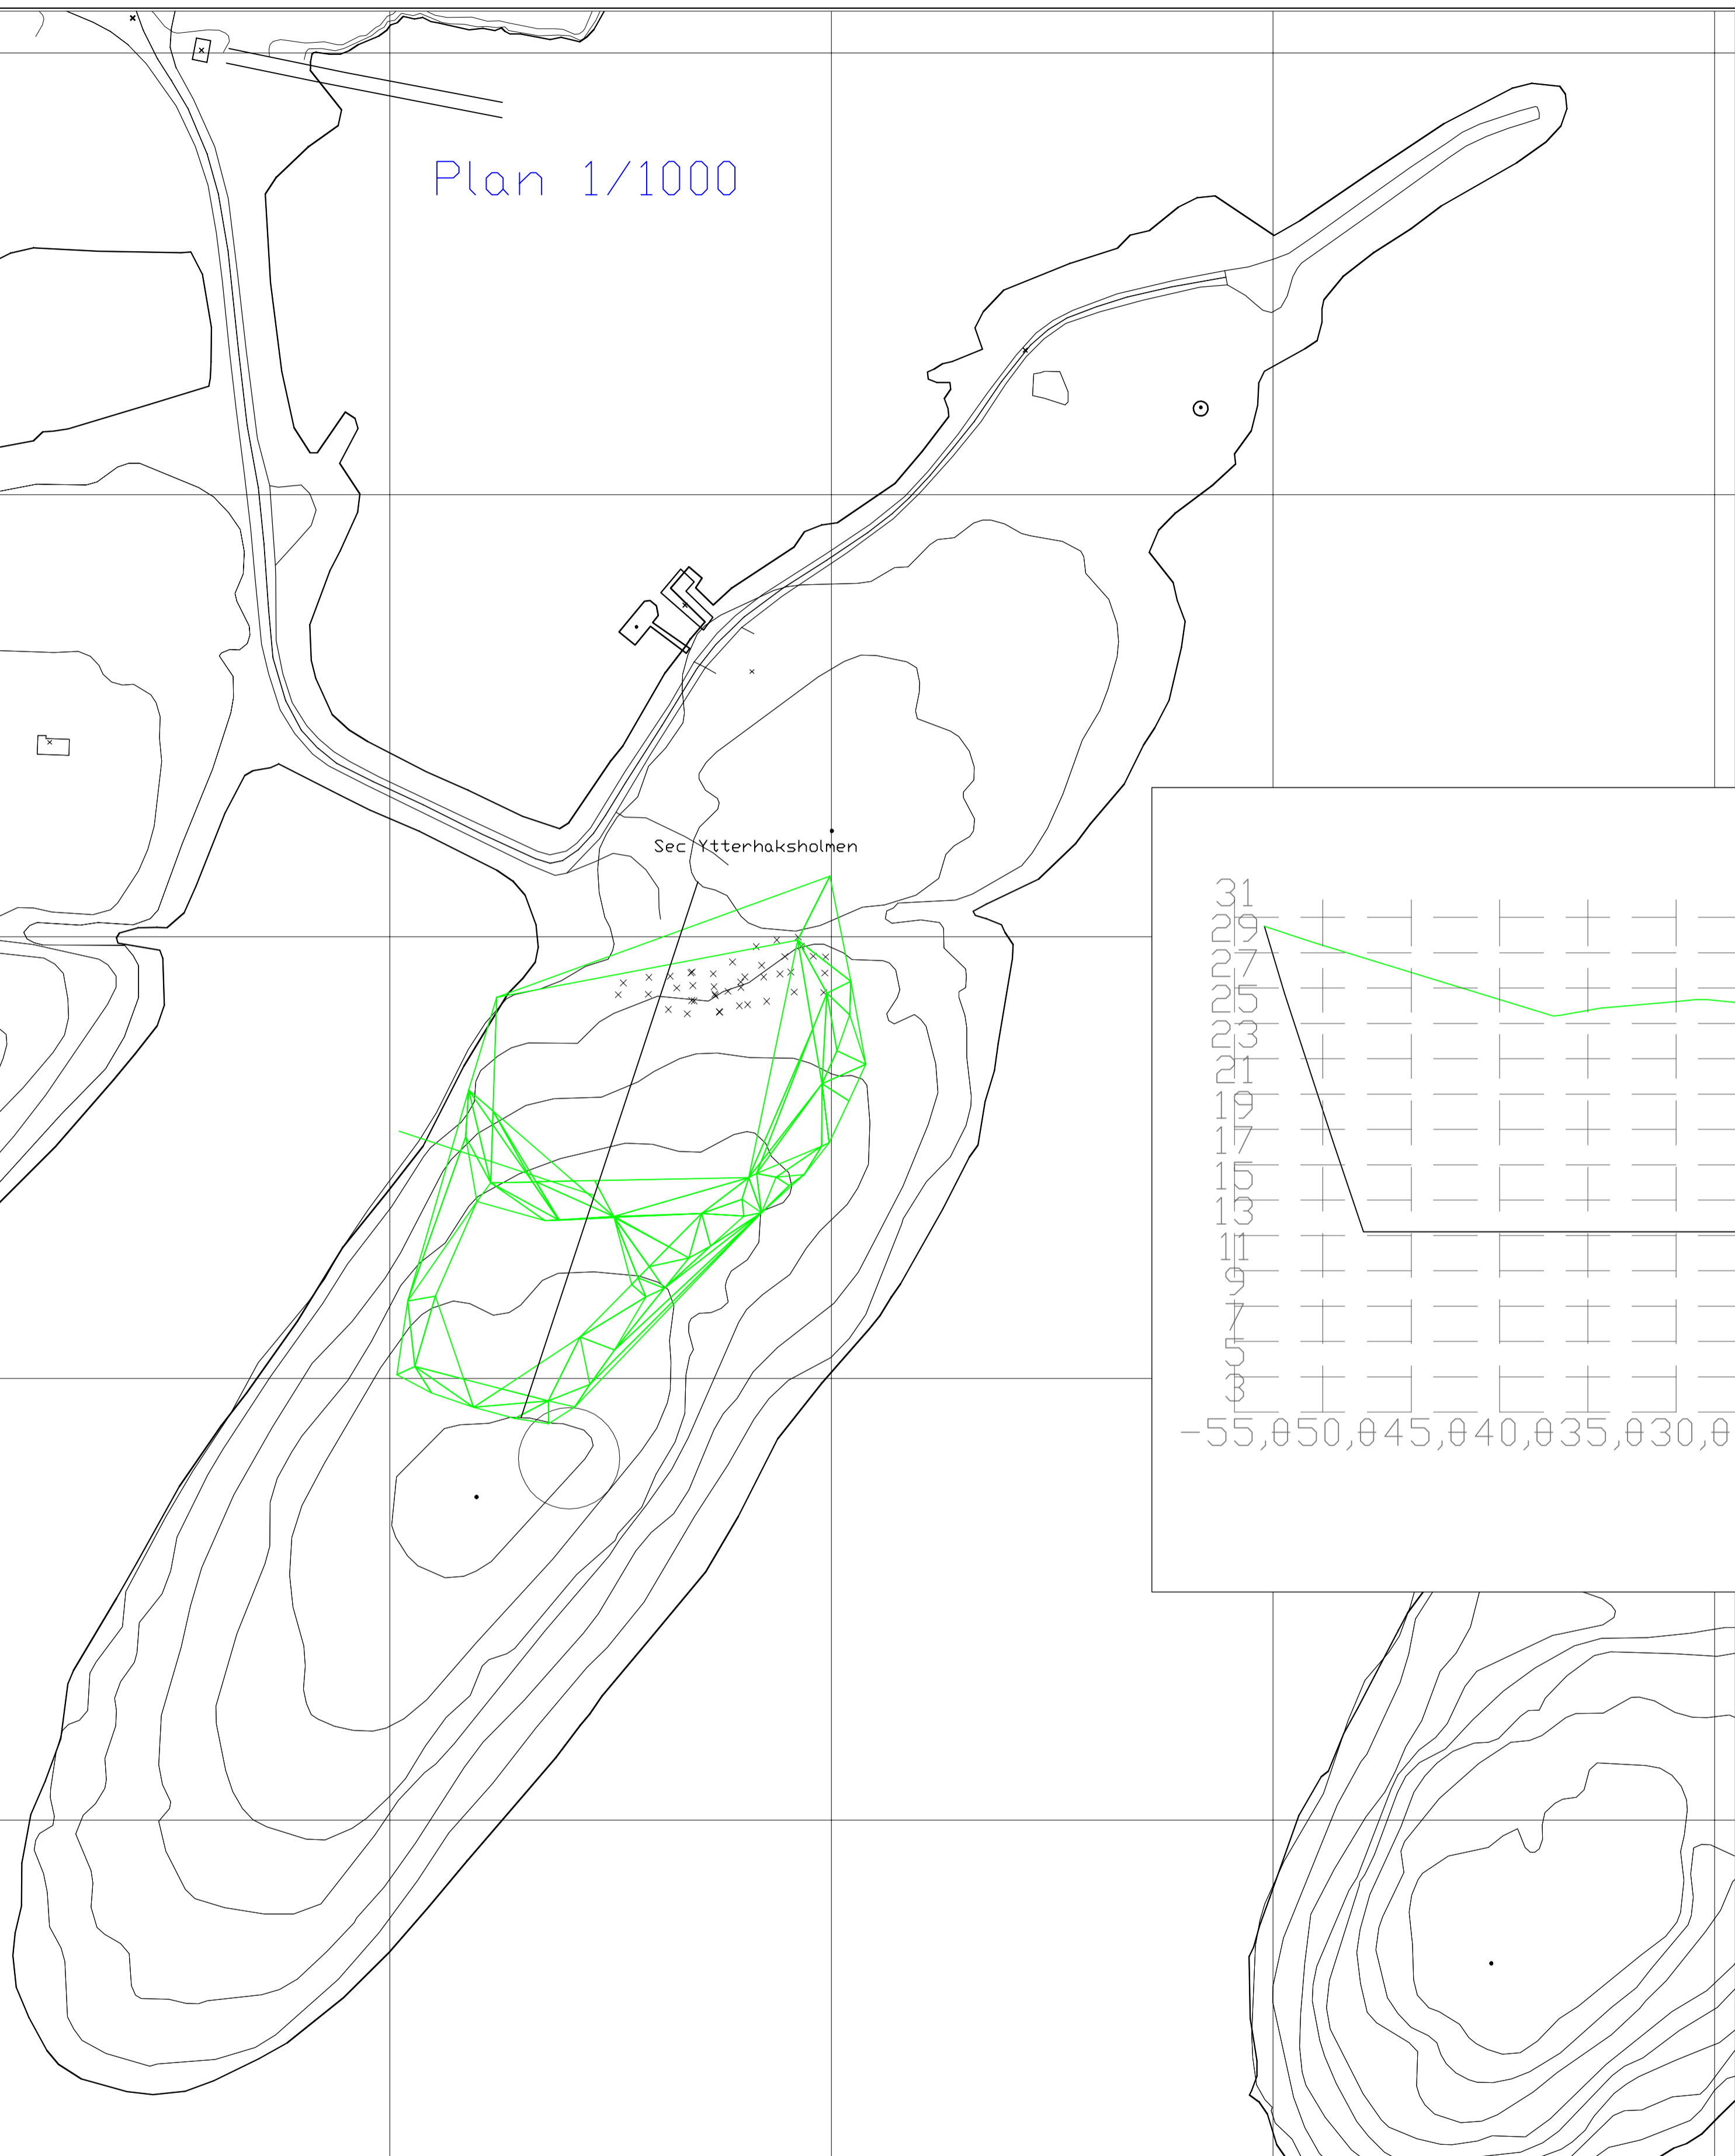

Bugðufjót 19, 270 Mosfellsbæ
Sími 5302700
e-mail: istak@istak.is


DATO
28.05.2015

Tegnet av:
JAÓ/ALH

TRÉNA HAVN

Översigt og snit
Masseuttak Ytteraksholmen

Tegning nr.: 9016-04	Verk nr.: 9016 Scale: 1/1000 1/100
St.: A1	

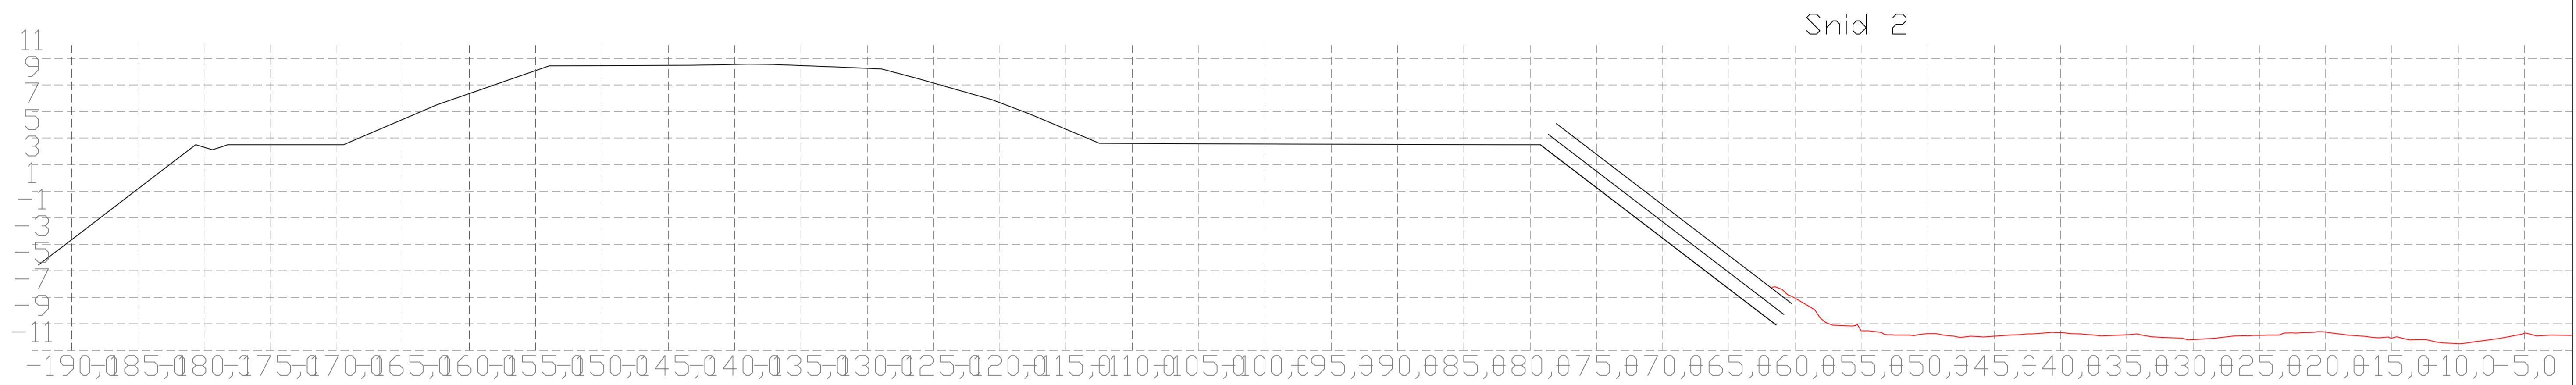

Bugðufliót 19, 270 Mosfellsbæ
 Sími 5302700
 e-mail: istak@istak.is

DATO
28.05.2015

Tegnet av:
 JAB/ALH

TRÆNA HAVN

Snit 2 - Deponi
 Se tegning 9016-01

Tegning nr.: 9016-05	Verk nr.: 9016
	Scale: 1/400
	St.: A1