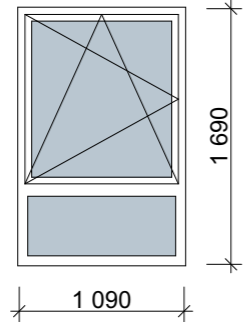
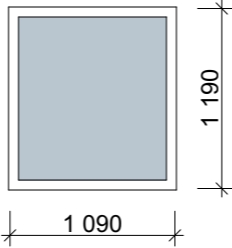
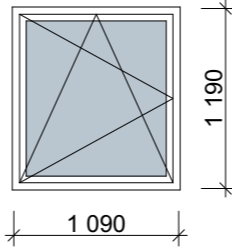
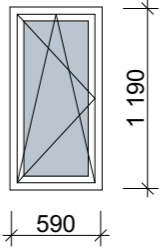


ID	V06	V07	V08	V09
Antall	2	4	5	3
Rev. ID	<Undefined>	<Undefined>	<Undefined>	<Undefined>
Endringsnr.				
				
<b>Størrelse</b>	<b>B=</b> 1 090	1 090	1 090	590
	<b>H=</b> 1 690	1 190	1 190	1 190
<b>Brannkrav</b>				
<b>Lydkrav</b>				
<b>U-verdi</b>				
<b>Funksjon</b>				
<b>Glass</b>				
<b>Glasslister</b>				
<b>Glassareal</b>	1,341	1,054	0,950	0,437
<b>Hengsler</b>				
<b>Karm</b>				
<b>Overflate karm</b>				
<b>Overflate anslagside</b>				
<b>Overflate hengselside</b>				
<b>Ramme</b>				
<b>Overflate ramme</b>				
<b>Låskasse</b>				
<b>Håndtak</b>				
<b>Overflate håndtak</b>				
<b>Tillegglås</b>				
<b>Produsent</b>	<Undefined>	<Undefined>	<Undefined>	<Undefined>
<b>Anmerkning</b>				
<i>Kun for sortering i BIM-program</i>	Vindu vertikal multi-rams	Vindu	Vindu	Vindu

REV.	DATO	BESKRIVELSE	ENDRINGS-ID	SIGN.	KONTR.	TEGN. INNHOLD	MÅLESTOKK (A3)
						SKJEMA VINDUER, NYBYGG	1:1
						PROSJEKT	NIVÅ
						<b>VIK BARNEHAGE</b>	TILBUD
						SIGN.	TEGN. NR.
						MS	A62-02
						DATO	REV.
						18.10.22	
						KONTR.	
						..	
						PROSJEKT NR.	
						202211	


**Lyngstad Arkitekter AS**

 Jakob Weidemanns gate 8  
 7713 Steinkjer  
 Telefon 74 13 44 00  
 firmapost@lyngstad-arkitekter.no

TEGN. INNHOLD	MÅLESTOKK (A3)
SKJEMA VINDUER, NYBYGG	1:1
PROSJEKT	NIVÅ
<b>VIK BARNEHAGE</b>	TILBUD
SIGN.	TEGN. NR.
MS	A62-02
DATO	REV.
18.10.22	
KONTR.	PROSJEKT NR.
..	202211