



BRANNTÉKNISK

Hennummarka skole
Kjeller

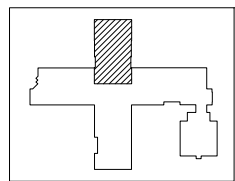

SYMBOLER

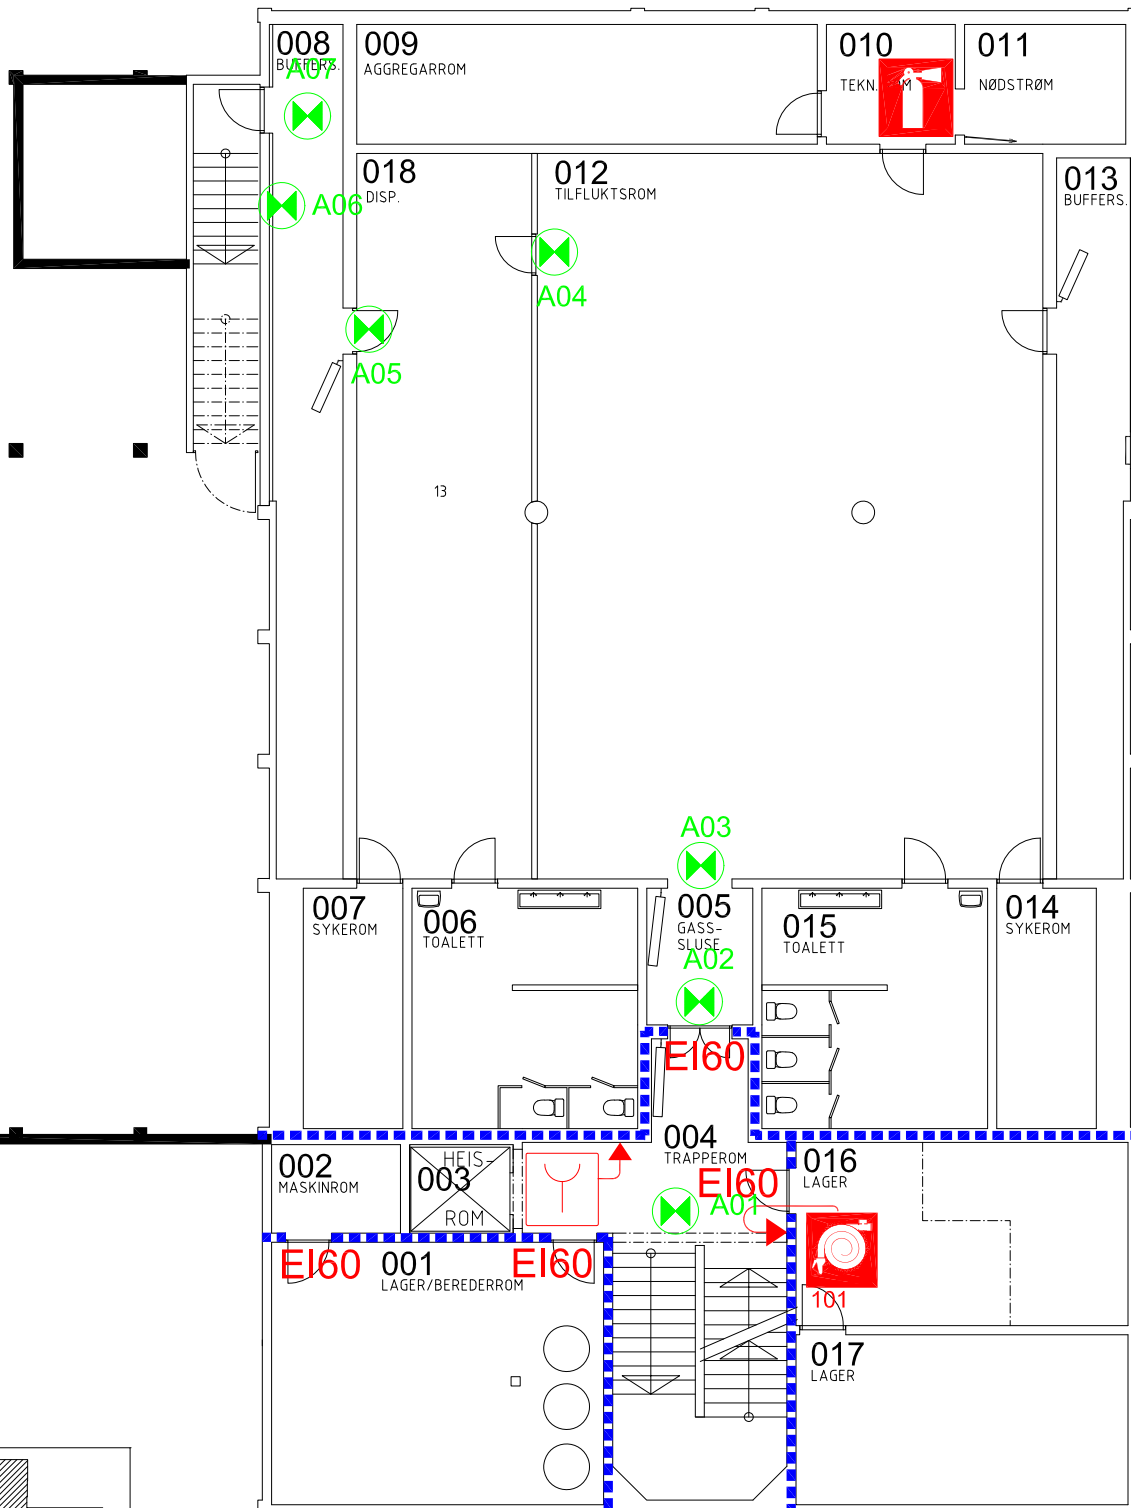

LEDELYS



BRANNSLANGE



BRANNCELLEBEGRSENSE E160



RØYKDETEKTOR




HÅNDSLUKKEAPPARAT



BRANNKLOKKE



VARMEDETEKTOR

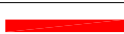

BRANNSEKSJONERING REI-M120

BRANNTÉKNISK
BRANNSEKSJONERING Hennummarka skole

Kjeller

LIER KOMMUNE
ANLEGG- OG EIENDOM

Fil.nr.:
1208R_0_

Tegn.nr.:
1208R_0BT

Tegn.: EMHO

Tegn.dato: 04.11.2002

Oppdatert: 02.06.2014

Sist.plotet: 02.06.2014