





**Biri BH Veggtyper IV påforinger**  
1 : 20

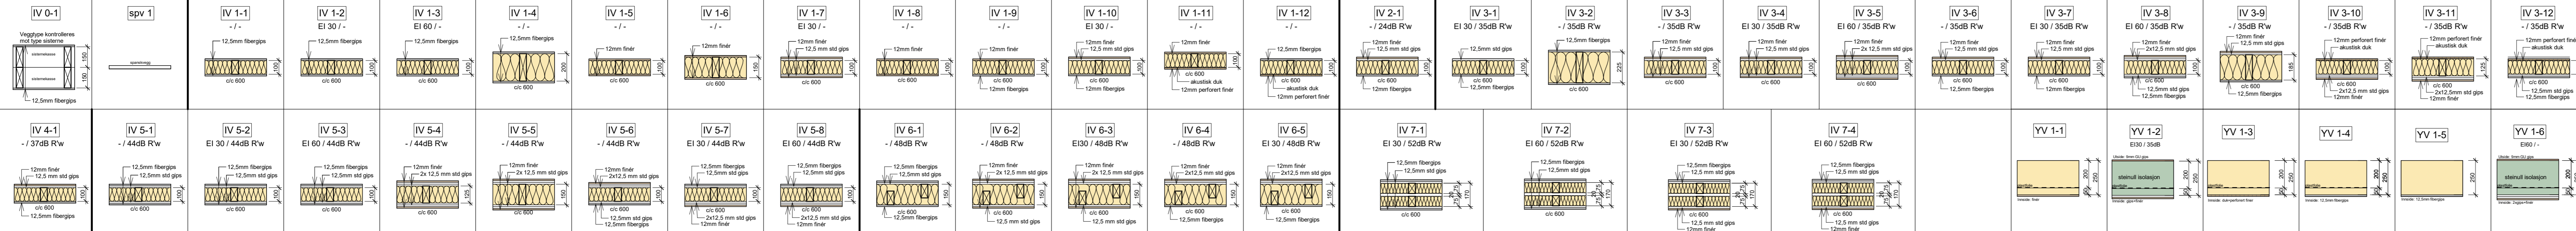


**Biri BH Veggtyper IV innervegger**  
1 : 20

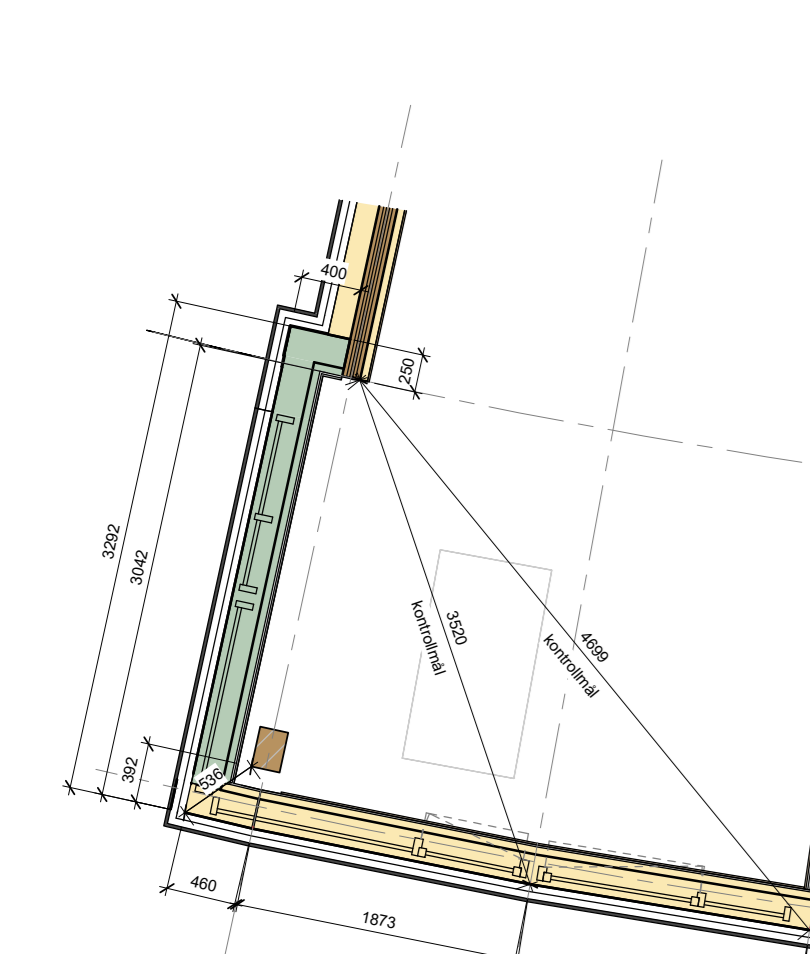


**Biri BH Veggtyper YV yttervegger**  
1 : 20

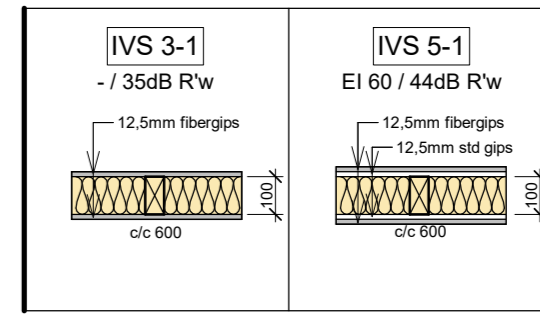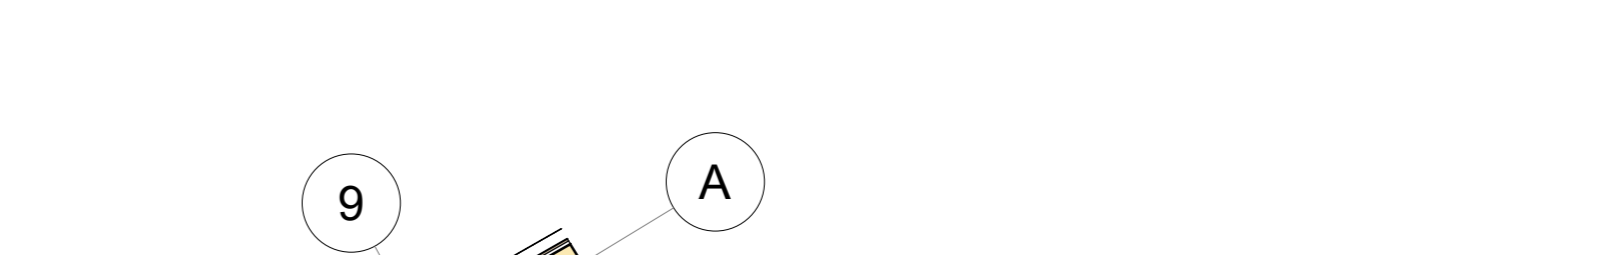


**Biri BH Veggtyper IVS skjørt**  
1 : 20

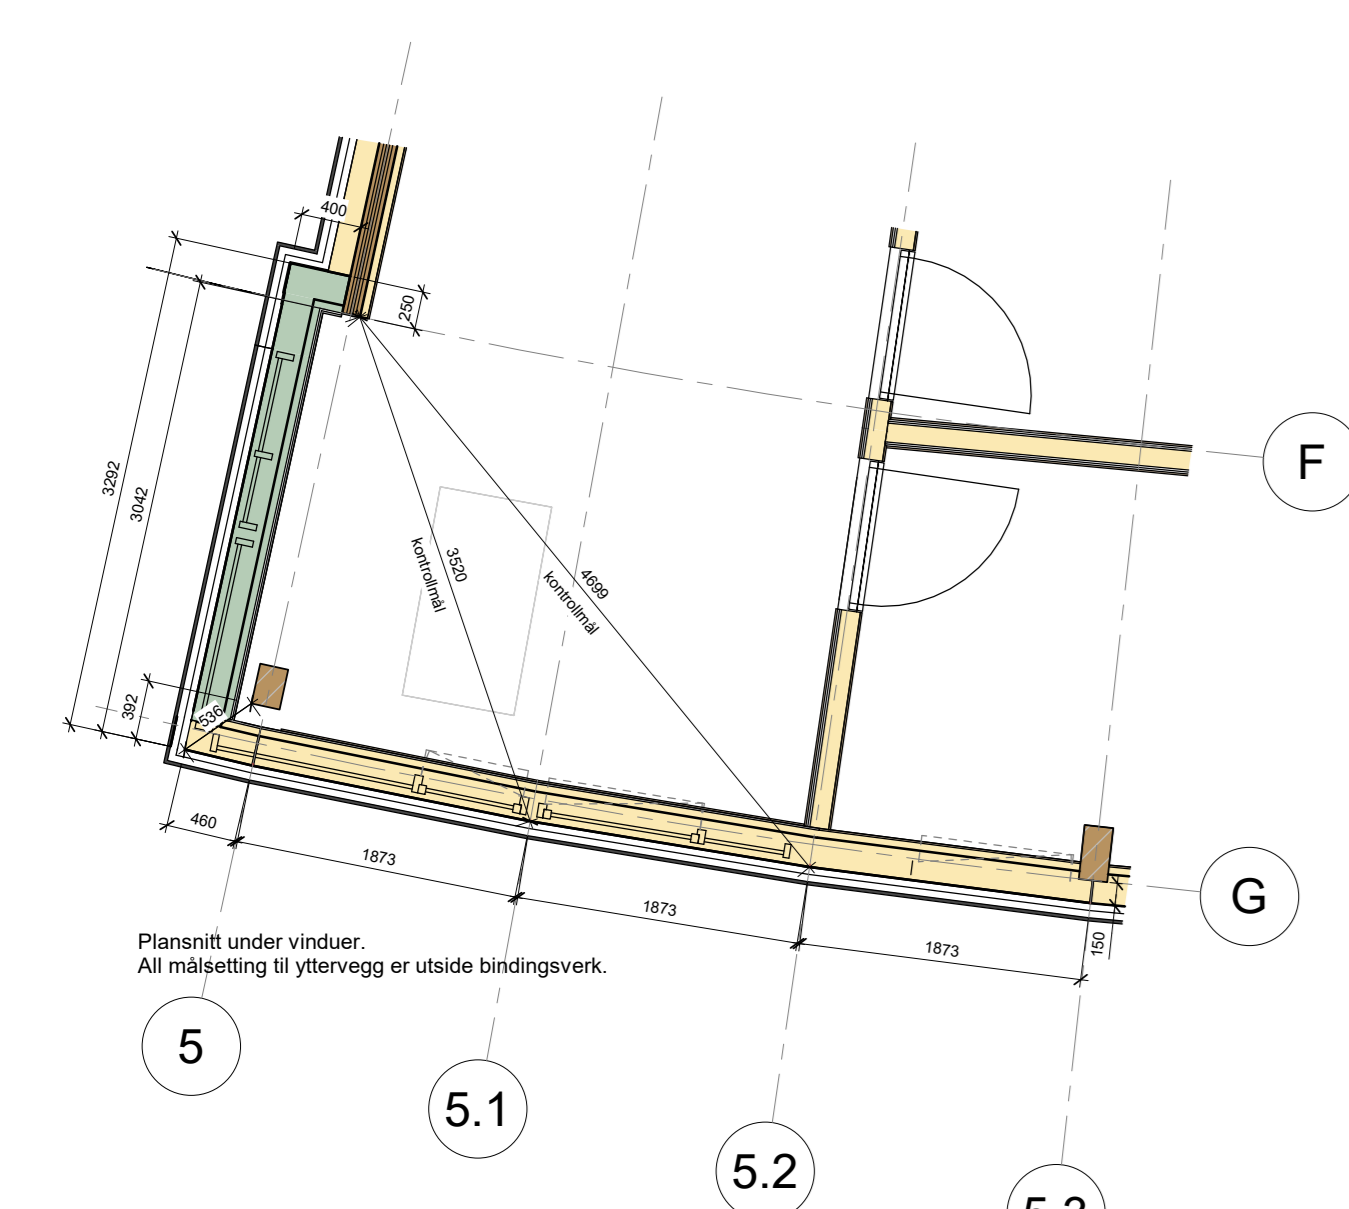


**01 Plan 1 - Del B - akse 4-3 til 5-3**  
1 : 50

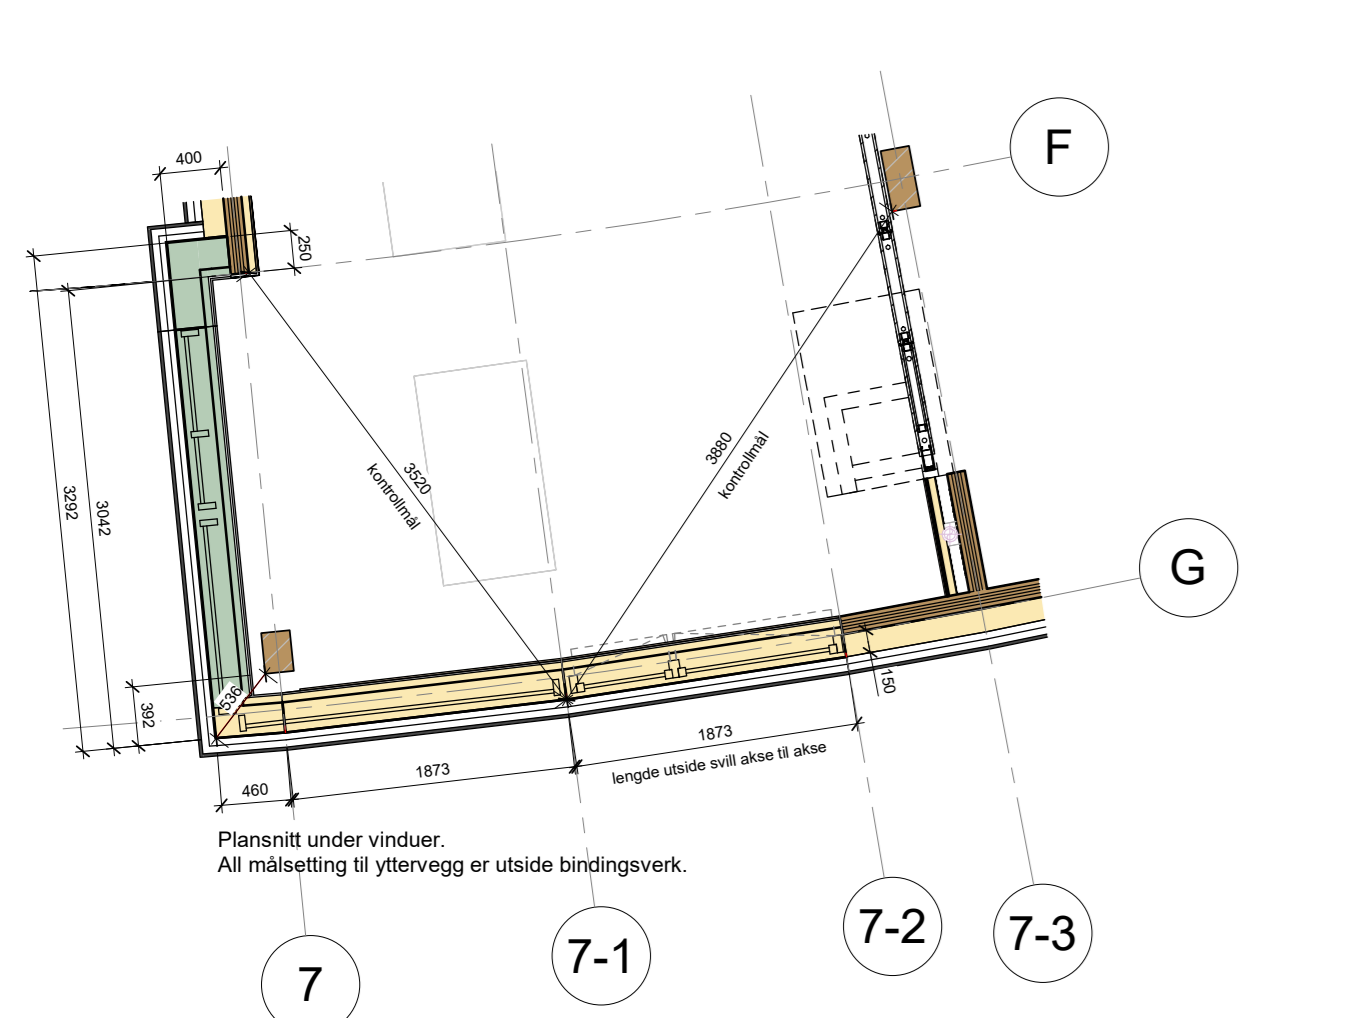

**01 Plan 1 - Del B - akse 7 til 7-6**  
1 : 50

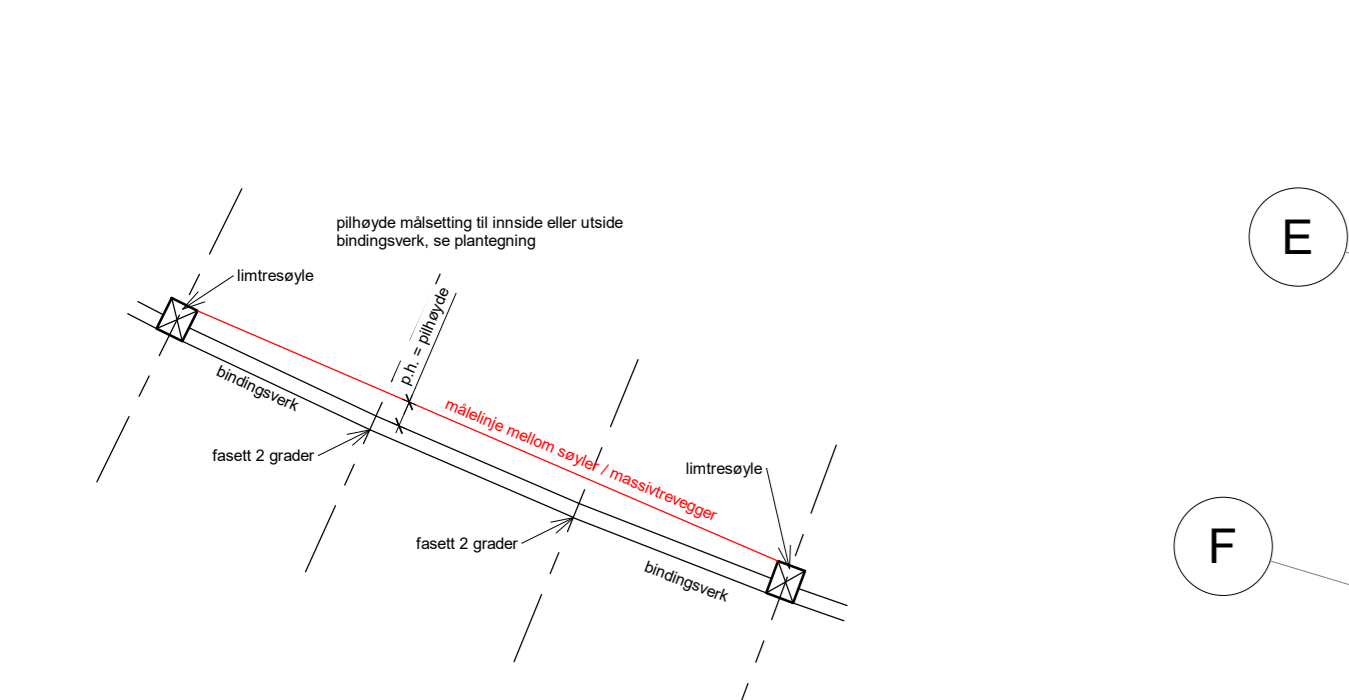


**Målsetting buede vegger**  
1 : 50

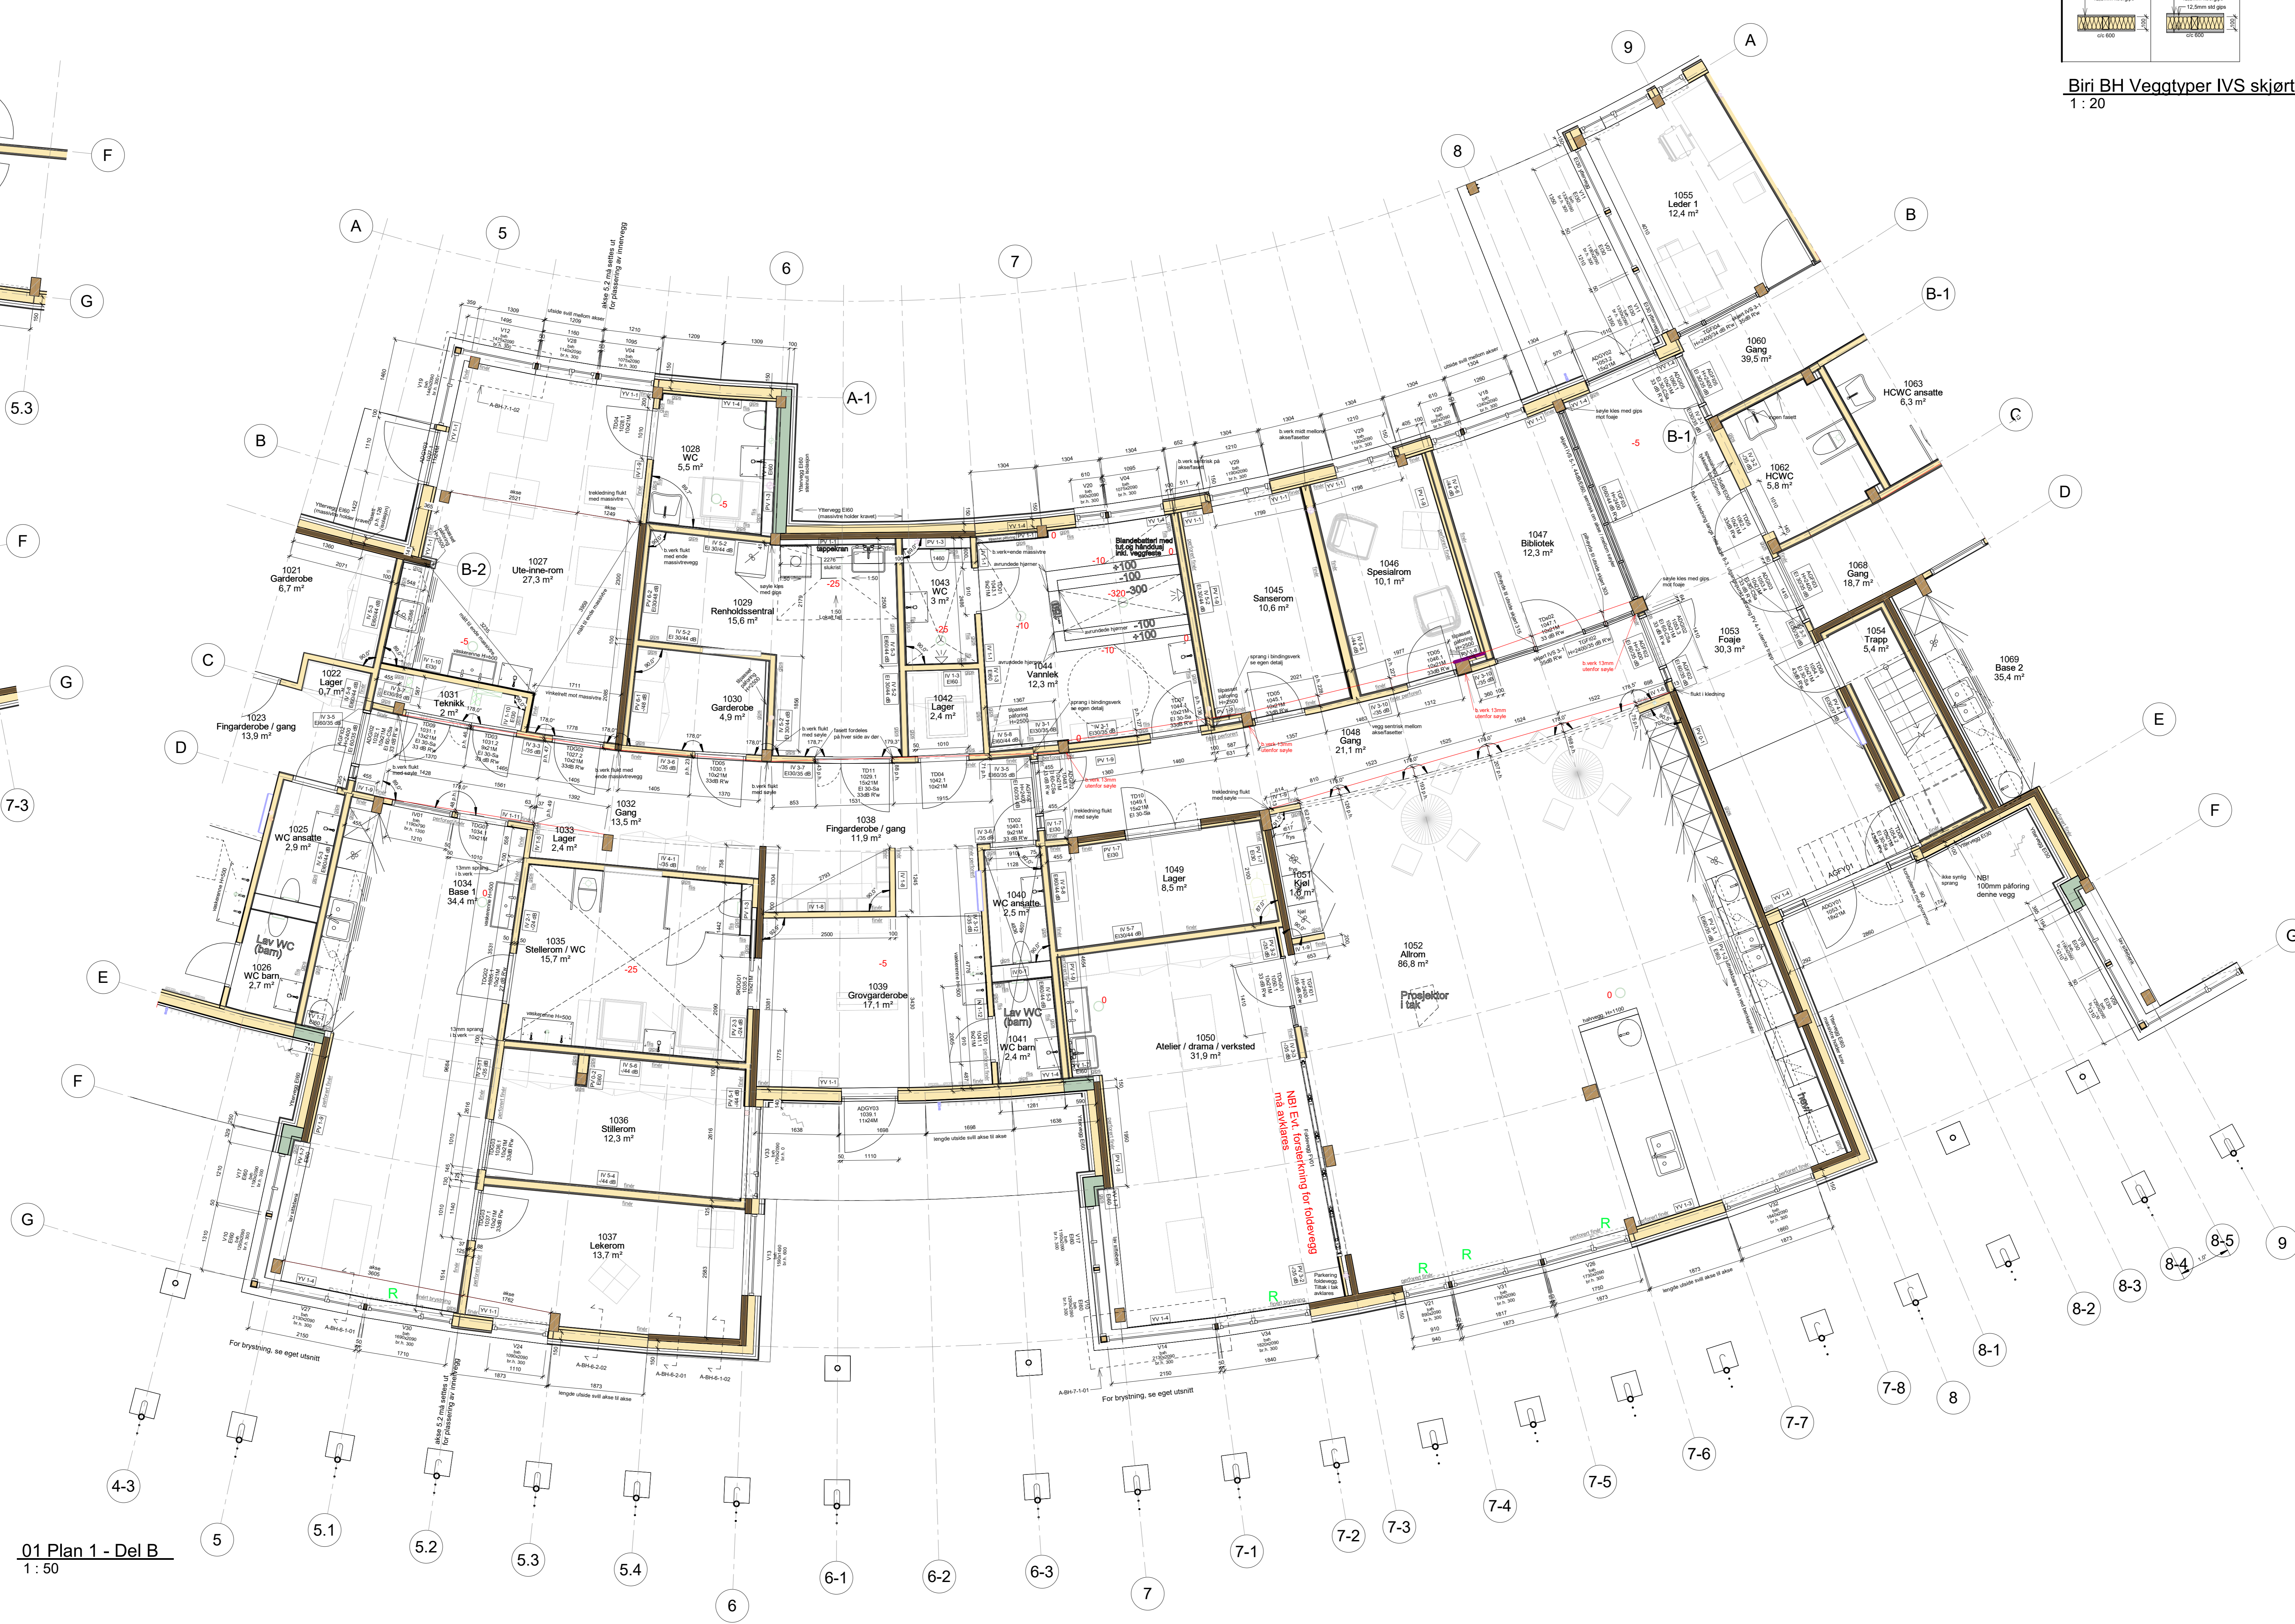

**01 Plan 1 - Del B**  
1 : 50

B06	27.01.23	Målsetting yttervegg	KK
B05	16.01.23	Utlørelse	KK MW
B04	22.12.22	Veggtagger	KK MW
B03	25.11.22	Nytt vindusoppsett	KK MW
B02	02.11.22	Demnummer	KK
B01	25.10.22	Oppdalert	KK
REV	DATO	BESKRIVELSE	SIGN KTR

**A-BH-1-1-B-01**

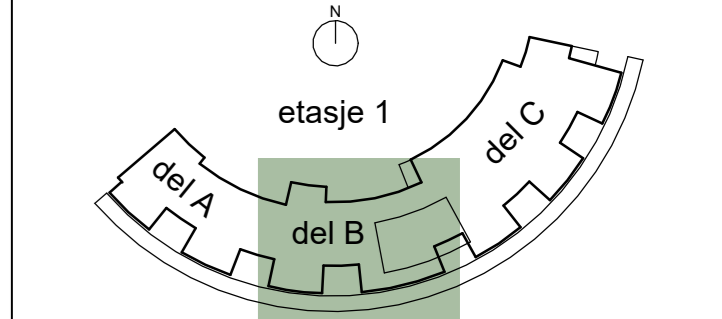

TEGNET SAKSBEHANDLER TEGNET AV  
 05.07.22 MW KK  
**KONTUR**  
 RAUFOSSEVEGEN 40, 2821 GJØVIK TLF: 61 13 90 20  
 GJØVIK KOMMUNE  
**BIRI BARNEHAGE**  
**PLAN 1 - DEL B**  
 UTFØRELSE 1:50 / A0  
 202211 27.01.23  
**A-BH-1-1-B-01**